




Order Plans @ www.LDOnline.com

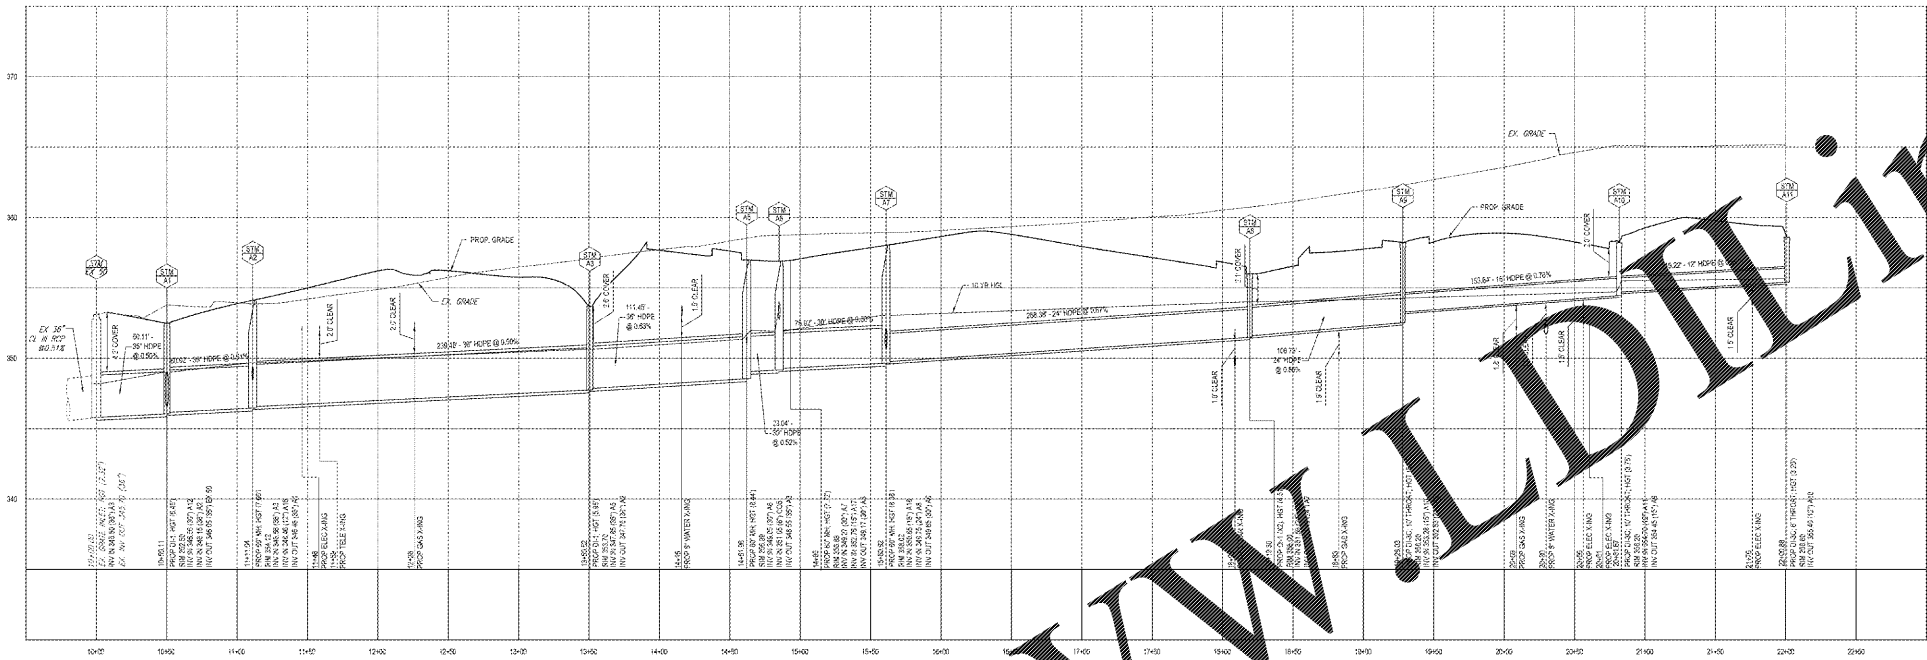


STORM PROFILE A0 TO A11
SCALE: 1"=50' HORIZONTAL
1"=5' VERTICAL

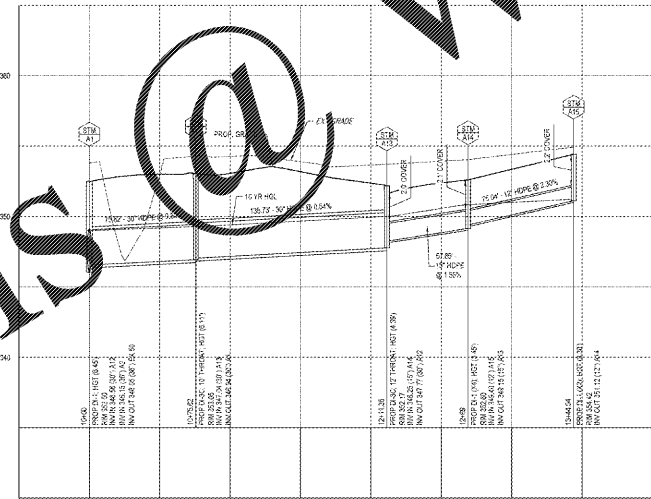

STORM PROFILE A1 TO A15
SCALE: 1"=50' HORIZONTAL
1"=5' VERTICAL

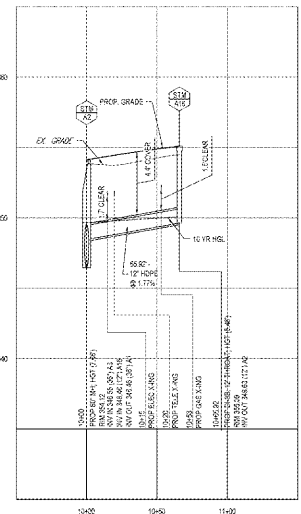

STORM PROFILE A2 TO A16
SCALE: 1"=50' HORIZONTAL
1"=5' VERTICAL

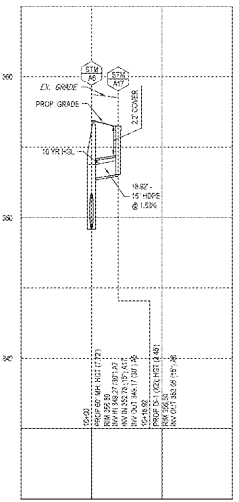

STORM PROFILE A6 TO A17
SCALE: 1"=50' HORIZONTAL
1"=5' VERTICAL

NOTE:

ALL STORM DRAIN PIPES TO BE HOPE UNLESS NOTED OTHERWISE. SEE SHEET D-1 FOR SPECIFICATIONS. HOPE TO MEET FOOT SPECIFICATIONS.



REVISIONS	BY
△ REVISED PER COUNTY AND TOWN COMMENTS	
△ REVISED PER COUNTY AND TOWN COMMENTS	
△ REVISED PER COUNTY AND TOWN COMMENTS	
△	
△	
△	

BOHLER ENGINEERING
22636 DAVIS DRIVE, SUITE 260
STELING, VIRGINIA 20164
Phone: (703) 709-6500
Fax: (703) 709-6501
VA@BohlerEng.com

STORM PROFILES
WALMART SUPERCENTER #1904-005 - SPAM #1
CATOCTIN ELECTION DISTRICT
LEESBURG, LOUDOUN COUNTY, VA
WAL-MART STORES, INC. BENTONVILLE, AR

DRAWN	DRB
CHECKED	
M/S	
DATE	
12/22/16	
SCALE	
AS SHOWN	
JOB NO.	S148200
SHEET	C-23

SHEET 26 OF 103