




Order Plans @ www.LDOnline.com

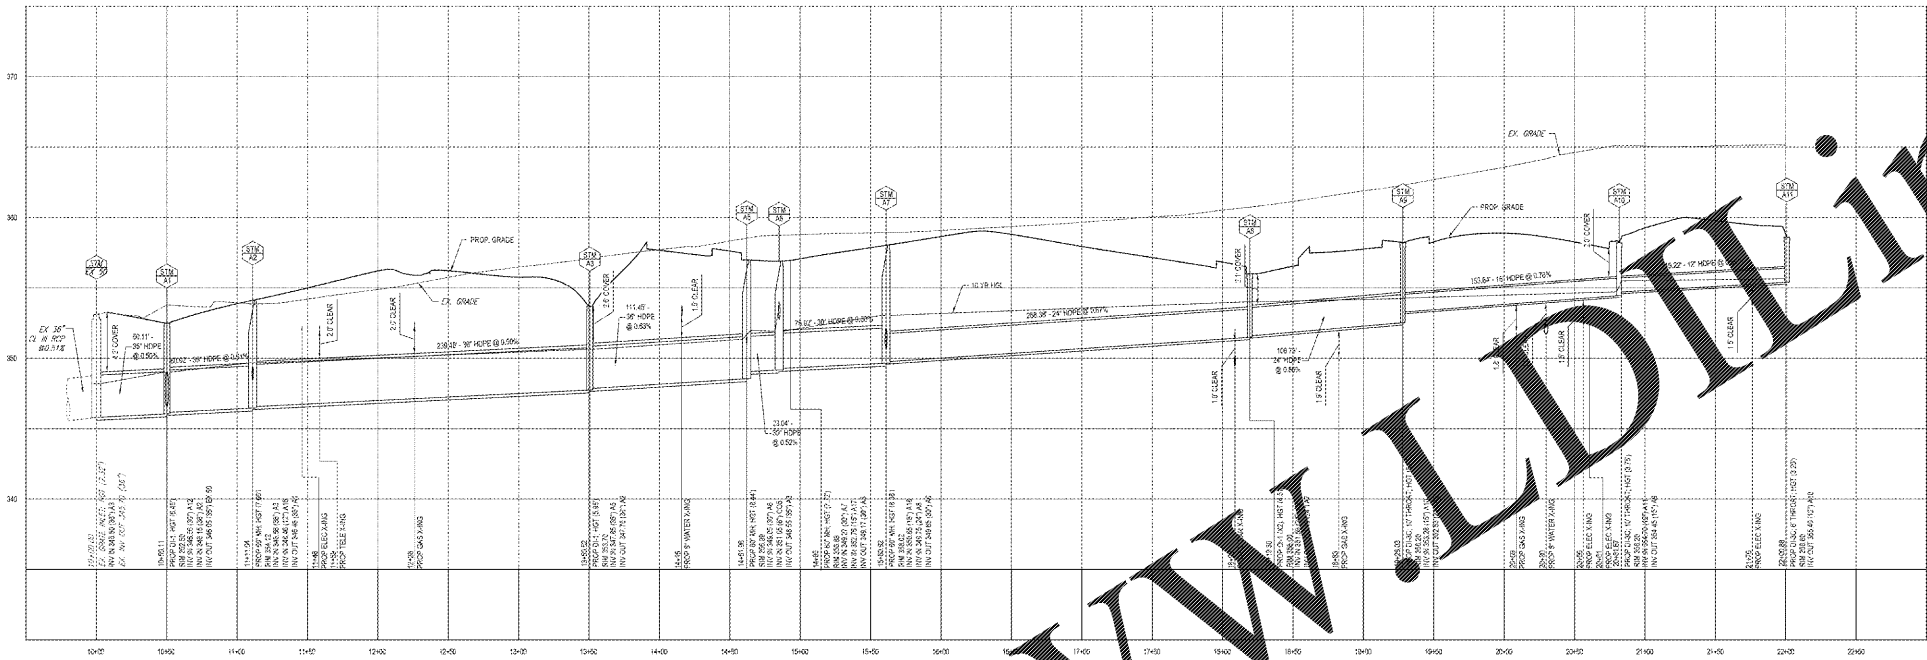


STORM PROFILE A0 TO A11
SCALE 1"=50' HORIZONTAL
1"=5' VERTICAL

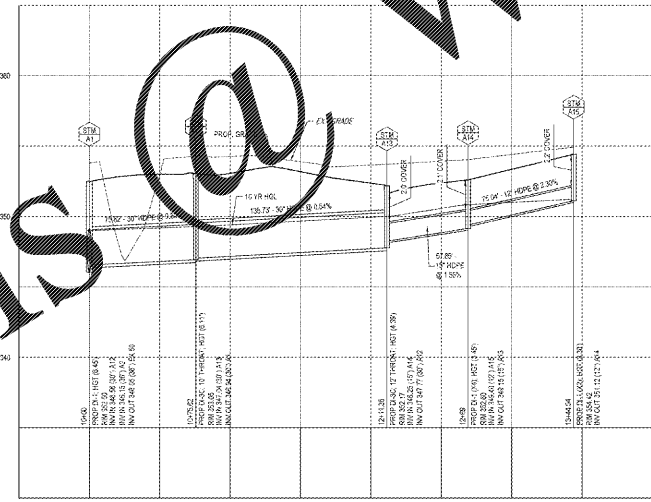

STORM PROFILE A1 TO A15
SCALE 1"=50' HORIZONTAL
1"=5' VERTICAL

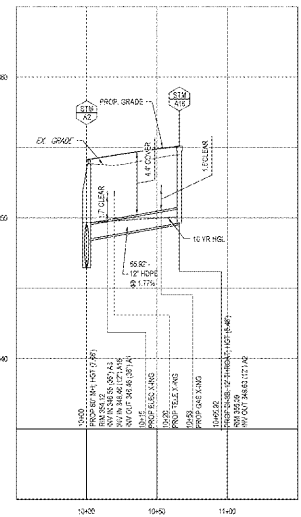

STORM PROFILE A2 TO A16
SCALE 1"=50' HORIZONTAL
1"=5' VERTICAL

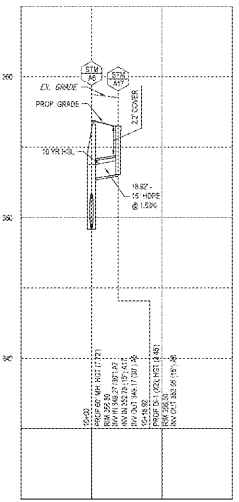

STORM PROFILE A6 TO A17
SCALE 1"=50' HORIZONTAL
1"=5' VERTICAL

NOTE:

ALL STORM DRAIN PIPES TO BE HOPE UNLESS NOTED OTHERWISE. SEE SHEET D-1 FOR SPECIFICATIONS. HOPE TO MEET FOOT SPECIFICATIONS.



REVISIONS	BY
△ REVISED PER COUNTY AND TOWN COMMENTS	GR
△ REVISED PER COUNTY AND TOWN COMMENTS	GR
△ REVISED PER COUNTY AND TOWN COMMENTS	GR
△	
△	
△	



THE FOLLOWING STATE REQUIRED NOTIFICATION BY PROFESSIONAL ENGINEERS OF ANY PERSONS PREPARED TO EXAMINE THE QUALITY OF SURFACE IMPROVEMENTS TO THE STATE OF VIRGINIA SHALL BE MADE TO THE DEPARTMENT OF TRANSPORTATION, 1000 COMMONWEALTH DRIVE, 14TH FLOOR, ARLINGTON, VA 22202-4302. PHONE: (703) 769-6500 FAX: (703) 769-6501 VA@BohlerEng.com

BOHLER ENGINEERING
22636 DAVIS DRIVE, SUITE 260
STELING, VIRGINIA 22154
Phone: (703) 769-6500
Fax: (703) 769-6501
VA@BohlerEng.com

STORM PROFILES
WALMART SUPERCENTER #1904-005 - SPAM #1
CATOCTIN ELECTION DISTRICT
LEESBURG, LOUDOUN COUNTY, VA
WAL-MART STORES, INC. 
BENTONVILLE, AR

DRAWN	GR
CHECKED	
M/S	
DATE	
12/22/15	
SCALE	
AS SHOWN	
JOB NO.	S148200
SHEET	C-23

SHEET 26 OF 103