




Order Plans @ www.LDLine.com

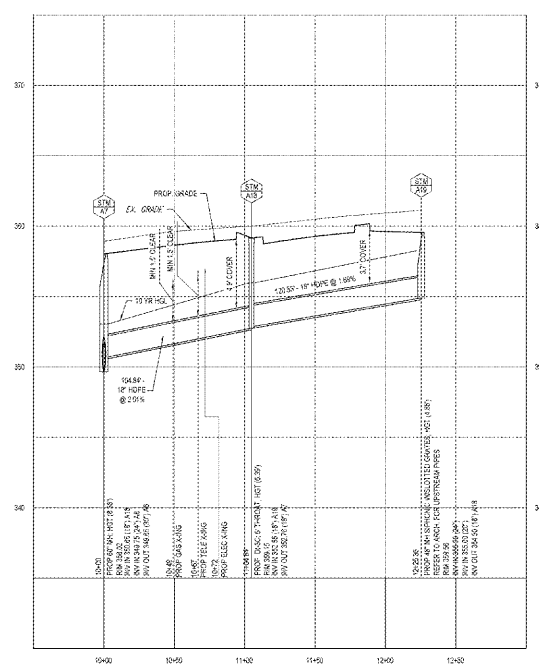

STORM PROFILE A7 TO A19
SCALE: 1"=30' HORIZONTAL,
1"=5' VERTICAL

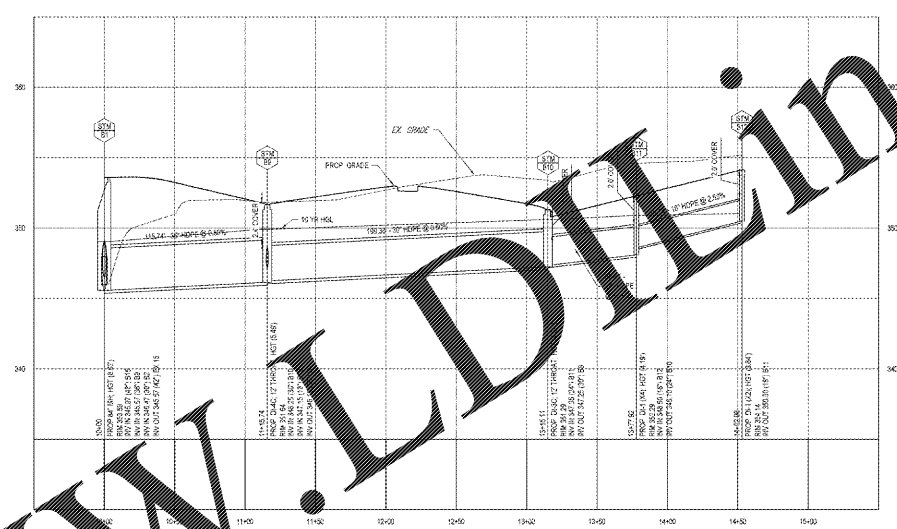


STORM PROFILE B1 TO B12
SCALE: 1"=30' HORIZONTAL,
1"=5' VERTICAL

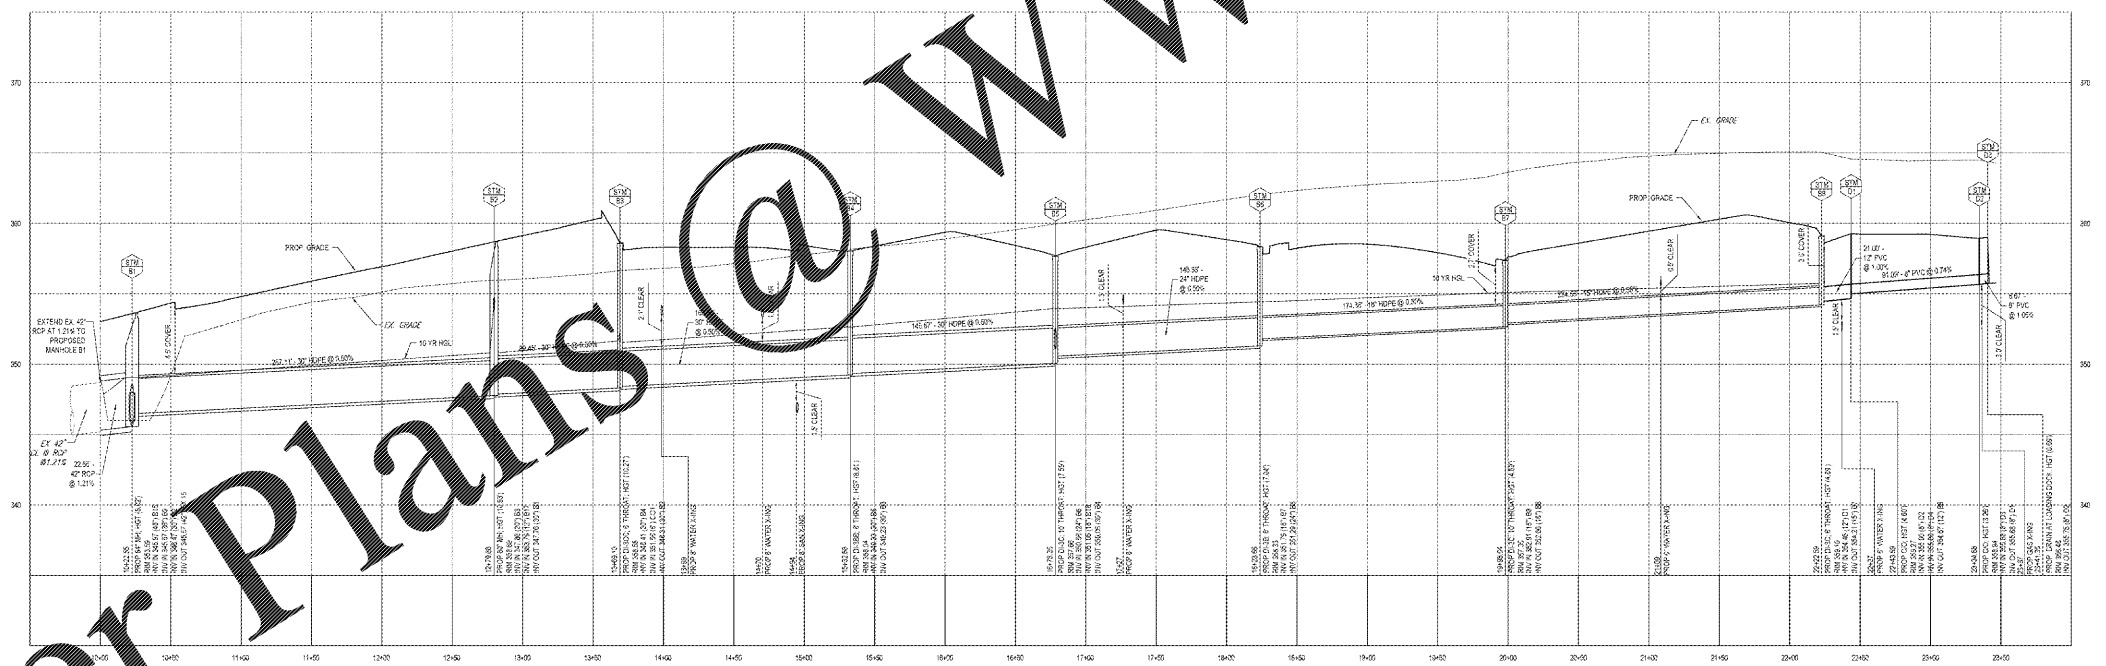

STORM PROFILE B1 TO D3
SCALE: 1"=30' HORIZONTAL,
1"=5' VERTICAL

NOTE:

ALL STORM DRAIN PIPES TO BE HDPE UNLESS NOTED OTHERWISE. SEE SHEET D-1 FOR SPECIFICATIONS. HDPE TO MEET VDOT SPECIFICATIONS

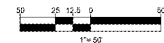

REVISIONS	BY
△ REVISED PER COUNTY AND TOWN COMMENTS	GR
△ REVISED PER COUNTY AND TOWN COMMENTS	GR
△ REVISED PER COUNTY AND TOWN COMMENTS	GR
△	
△	

BOHLER ENGINEERING
22636 DAVIS DRIVE, SUITE 260
STELING, VIRGINIA 22154
Phone: (703) 729-9500
Fax: (703) 729-9521
VA@BohlerEng.com

STORM PROFILES
WALMART SUPERCENTER #1904-005 - SPAM #1
CATOCTIN ELECTION DISTRICT
LEESBURG, LOUDOUN COUNTY, VA
WAL-MART STORES, INC.
BENTONVILLE, AR

DRAWN
CHECKED
M.B.
DATE
12/22/15
SCALE
AS SHOWN
JOB NO.
S148000
SHEET

C-24
SHEET 26 OF 103