











SITE PLAN
EXISTING PLAN
PROPOSED PLAN
SITE DETAILS

ROYAL GIANTS PARK - 2017 RENEWAL PROJECT
200 ROBINSON ROAD
EAST SPENCER, NC 28039



- ① NUMBER REPRESENTS ITEM ON AI-02 PROPOSED SITE PLAN.
 - 1. RESTROOM/SHELTER RENOVATIONS - SHEET A3
 - 2. SPLASH PAD - SHEET A3
 - 3. ROYAL GIANTS INTERPRETIVE AREA - SHEET A5
 - 4. PICNIC SHELTER - SHEET A5
 - 5. PLAYGROUND RENOVATIONS - SHEET A4
 - 6. CORNHOLE COURTS - SHEET A7
 - 7. 5'-0" WIDE WALKING TRAIL (GRAVEL & ASPHALT) - SHEET A1
 - 8. BASKETBALL COURT RENOVATIONS - SHEET A6
 - 9. ENTRANCE SIGNS - SHEET A5
 - 10. PARKING IMPROVEMENTS/ LANDSCAPING - SHEET A4
- BIRCH
DOG
GRASS
LMV
- II. LIFT STATION
12. POOL EQUIPMENT ROOM
13. ITS LIGHT FOOT CANT FENCE. SEE AI-06 W/ MIN. (2) OUTLETS, 6 INCHES APART PER AI-07.

- LEGEND**
- Clear Cut
 - Handicap Sign
 - Fire Hydrant
 - Meter Valve
 - Manhole
 - Power Pole
 - Light Pole
 - Meter Meter
 - Elec. Conc. Pile
 - St. Top In Asphalt
 - Street (Not used)
 - Street (Not used)
 - Sidewalk
 - Concrete
 - Right-of-Way
 - Water Main
 - B.P. Sewer
 - Drop Inlet
 - Iron Rod
 - Iron Pipe

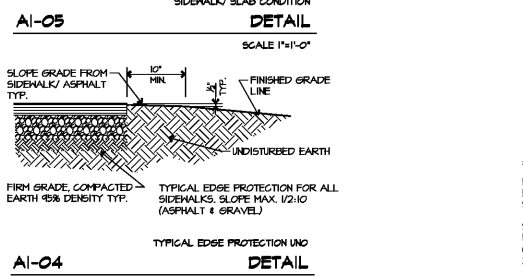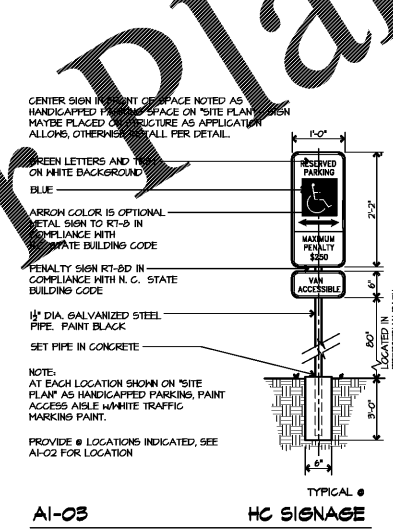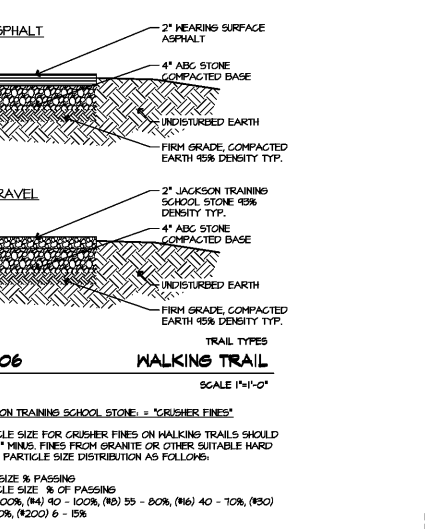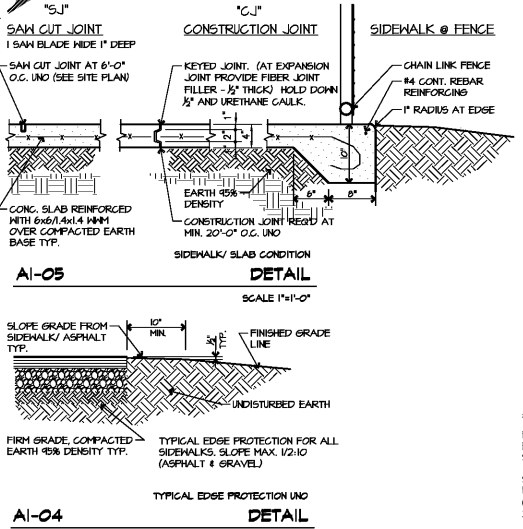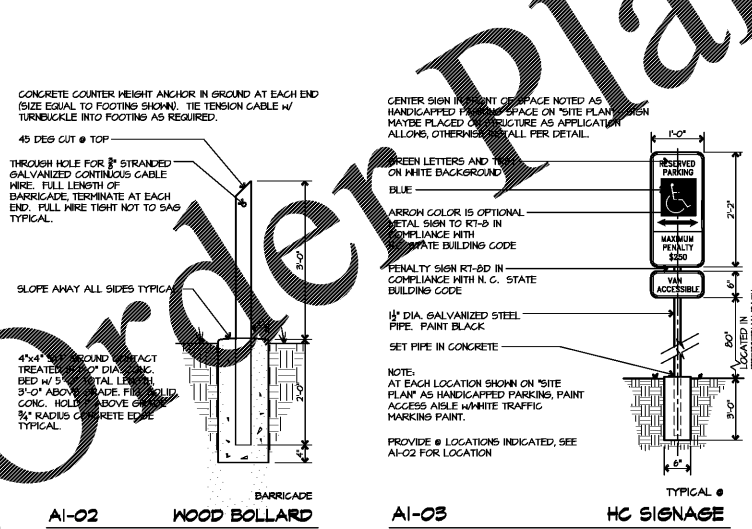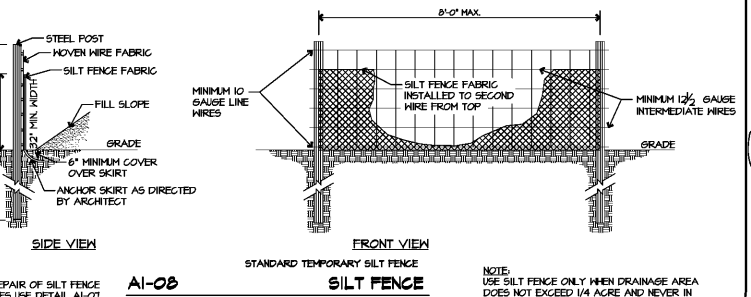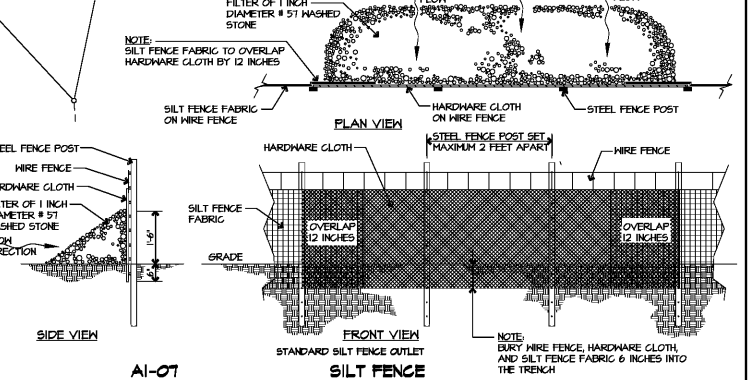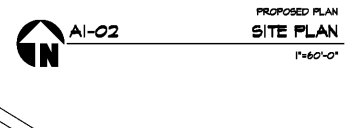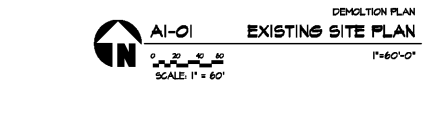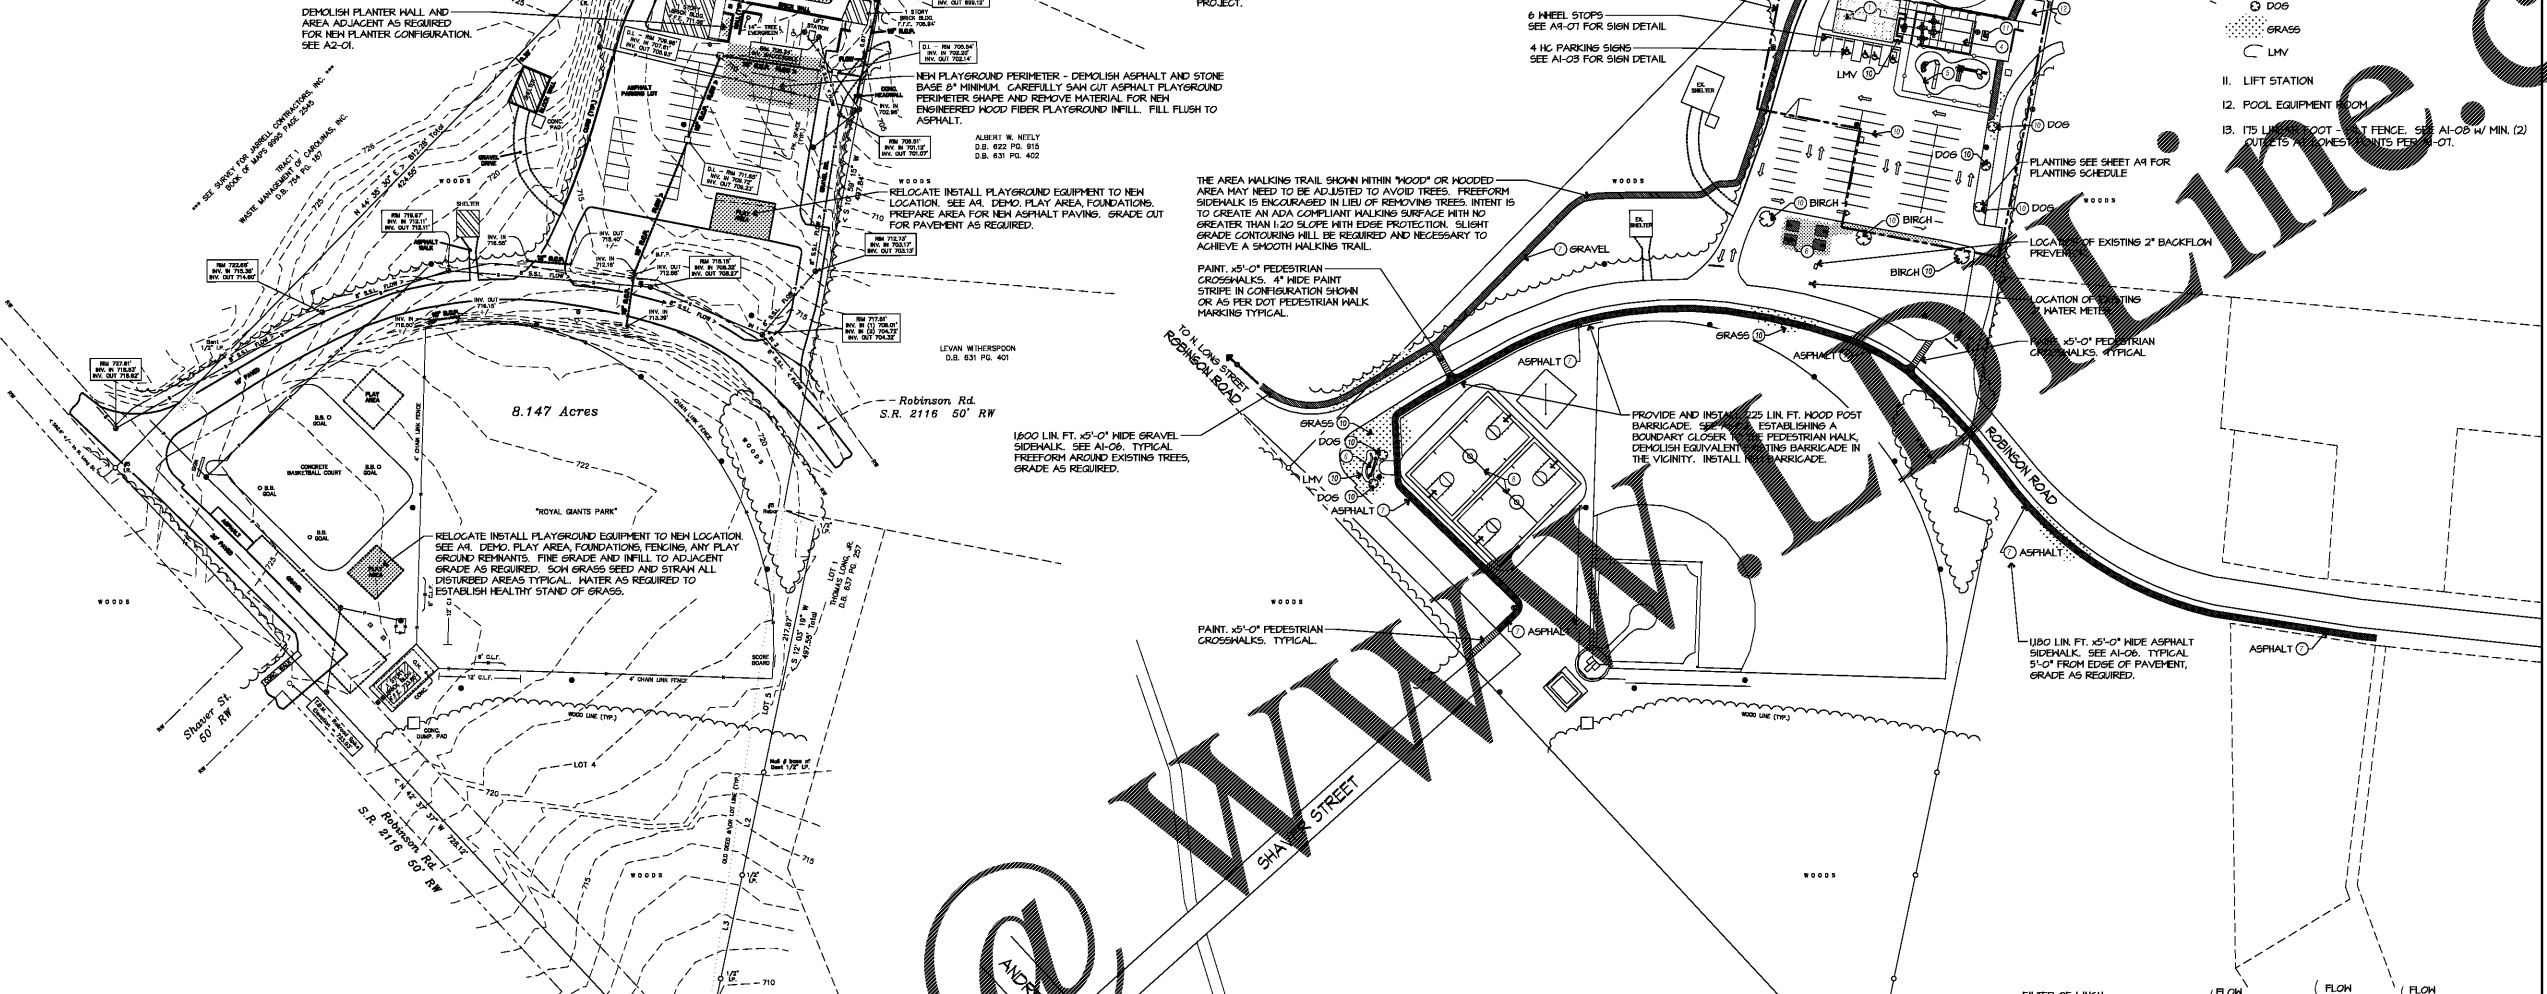

Order Plans

WVA

WWW.LDOnline.com