
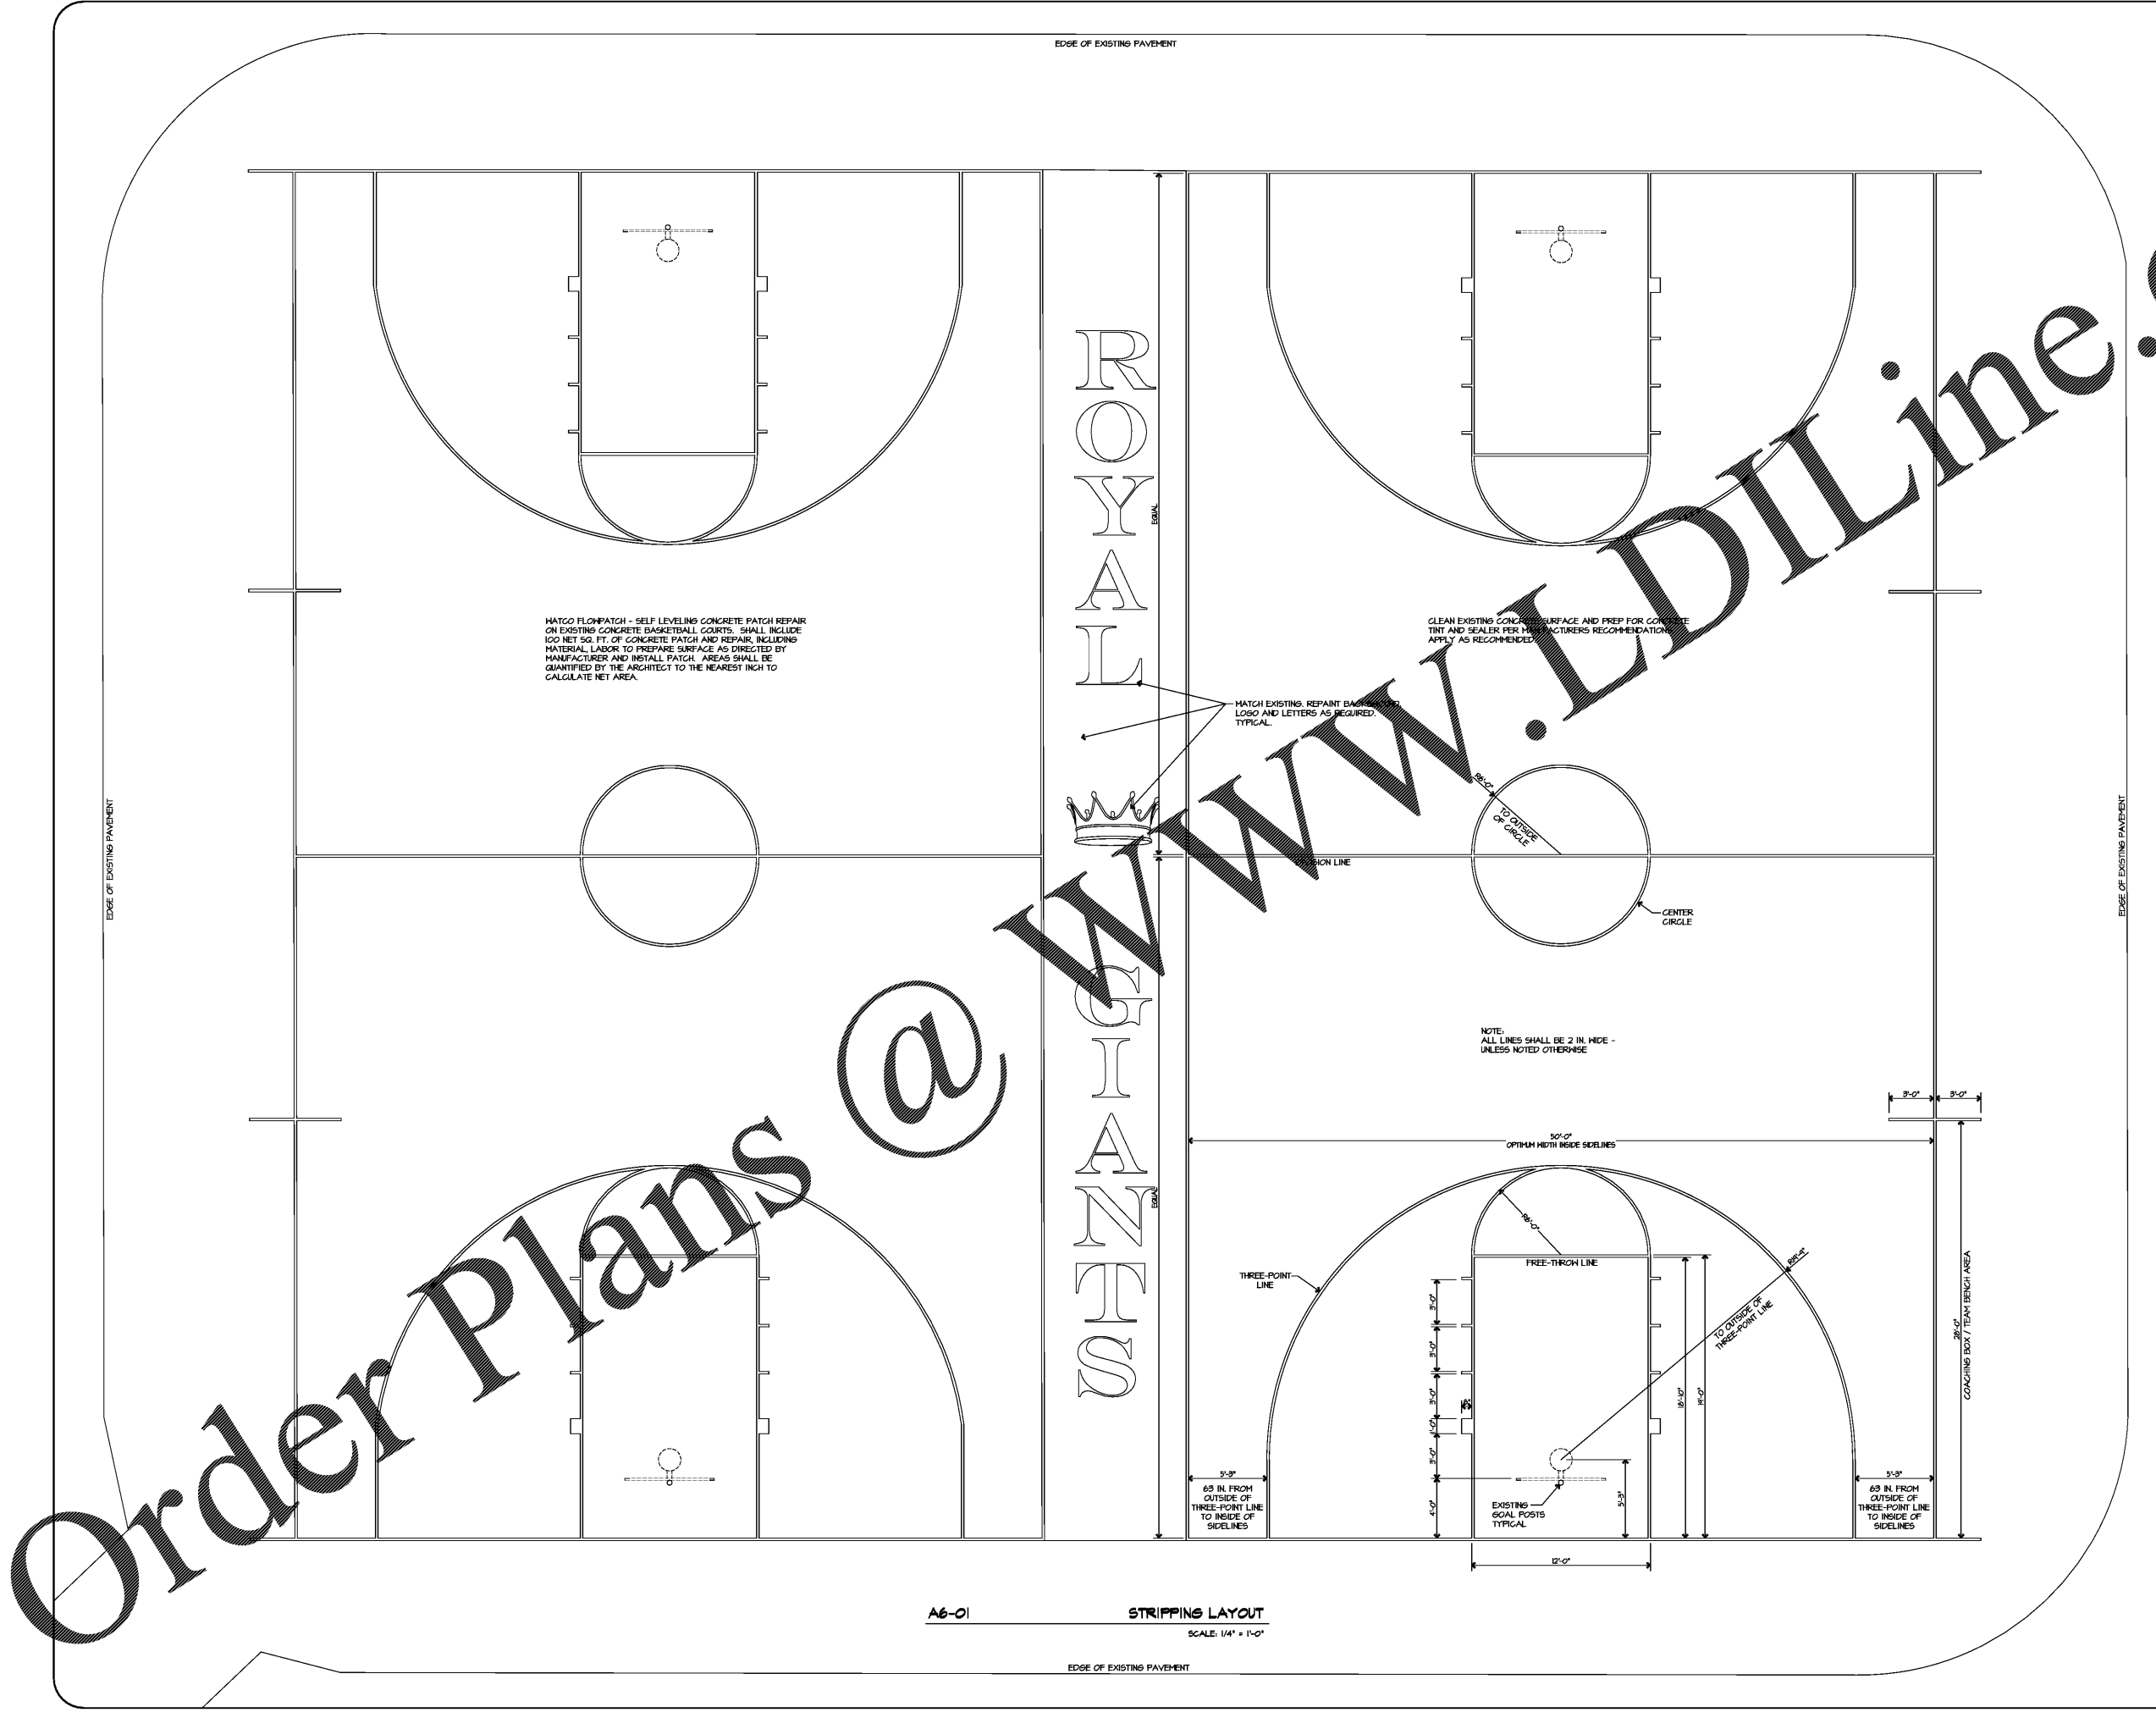


COURT STRIPING
**BASKETBALL
COURTS
SHEET**
STRIPPING LAYOUT

**ROYAL GIANTS
PARK - 2017
RENEWAL PROJECT**
200 ROBINSON ROAD
EAST SPENCER, NC 28039

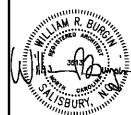

HATCH FLOWPATCH - SELF LEVELING CONCRETE PATCH REPAIR ON EXISTING CONCRETE BASKETBALL COURTS. SHALL INCLUDE 100 NET SQ. FT. OF CONCRETE PATCH AND REPAIR, INCLUDING MATERIAL, LABOR TO PREPARE SURFACE AS DIRECTED BY MANUFACTURERS AND INSTALL PATCH. AREAS SHALL BE QUANTIFIED BY THE ARCHITECT TO THE NEAREST INCH TO CALCULATE NET AREA.

CLEAN EXISTING CONCRETE SURFACE AND PREP FOR CONCRETE TINT AND SEALERS PER MANUFACTURERS RECOMMENDATION. APPLY AS RECOMMENDED.

HATCH EXISTING. REPAINT BACKGROUNDS, LOGO AND LETTERS AS REQUIRED. TYPICAL.

NOTE:
ALL LINES SHALL BE 2 IN. WIDE - UNLESS NOTED OTHERWISE

5'-9" FROM OUTSIDE OF THREE-POINT LINE TO INSIDE OF SIDELINES

5'-9" FROM OUTSIDE OF THREE-POINT LINE TO INSIDE OF SIDELINES

A6-01 STRIPPING LAYOUT
SCALE: 1/4" = 1'-0"

Order Plans @ WWW.LDILine.com