




FITTING ROOM ELEVATION SCALE: 1/2" = 1'-0" 12

FITTING ROOM ELEVATION SCALE: 1/2" = 1'-0" 9

FITTING ROOM ELEVATION SCALE: 1/2" = 1'-0" 6

FITTING ROOM ELEVATION SCALE: 1/2" = 1'-0" 4




FITTING ROOM ELEVATION SCALE: 1/2" = 1'-0" 3

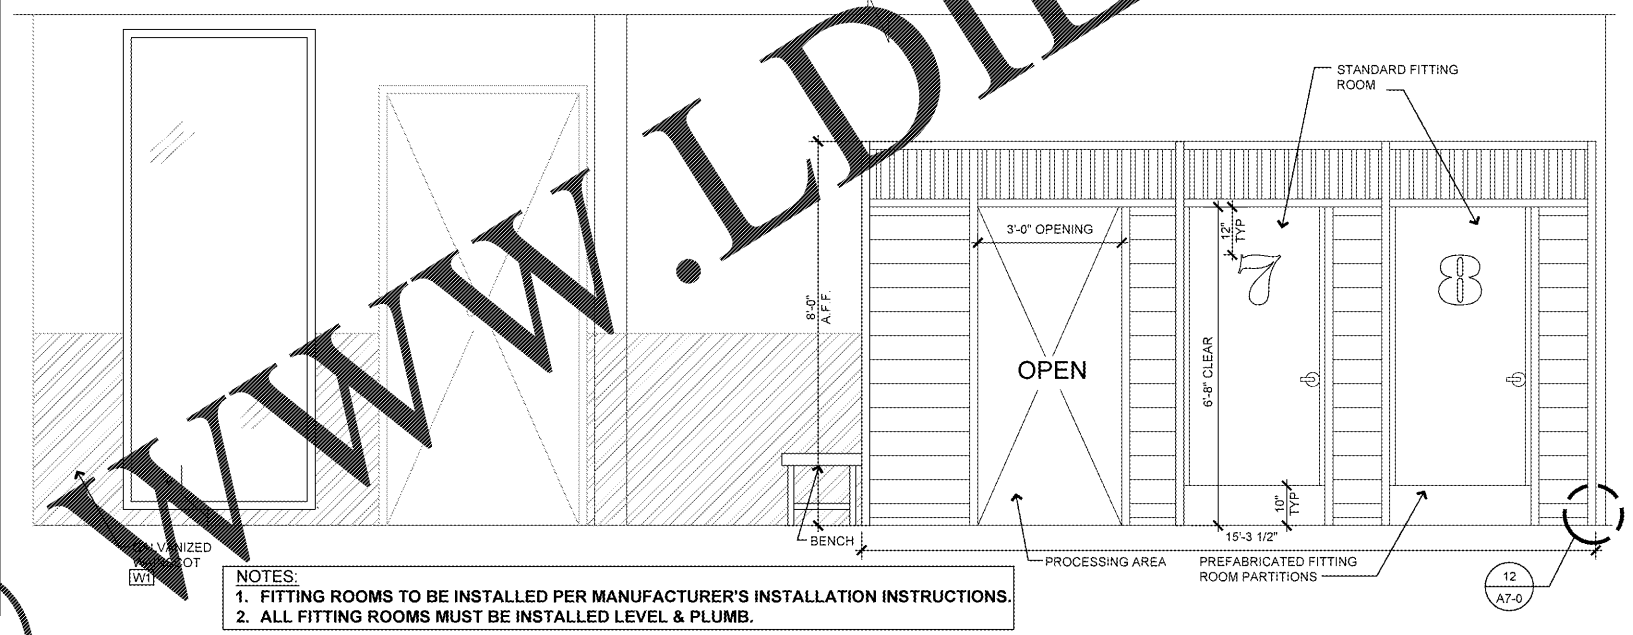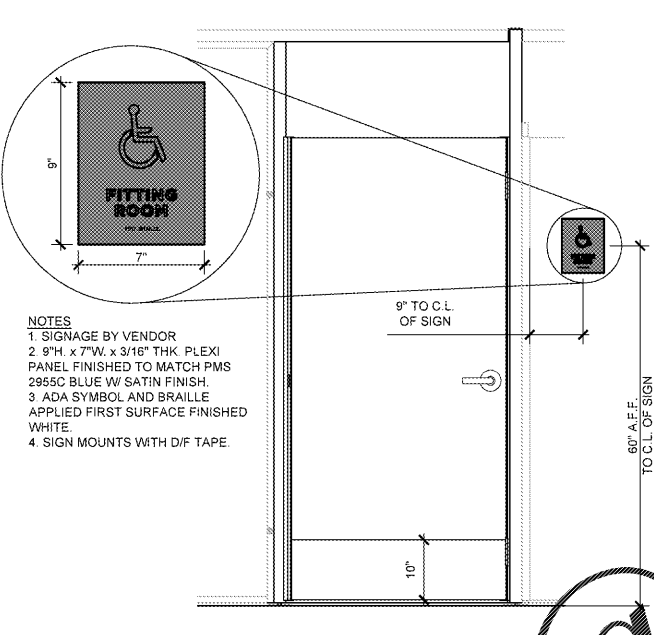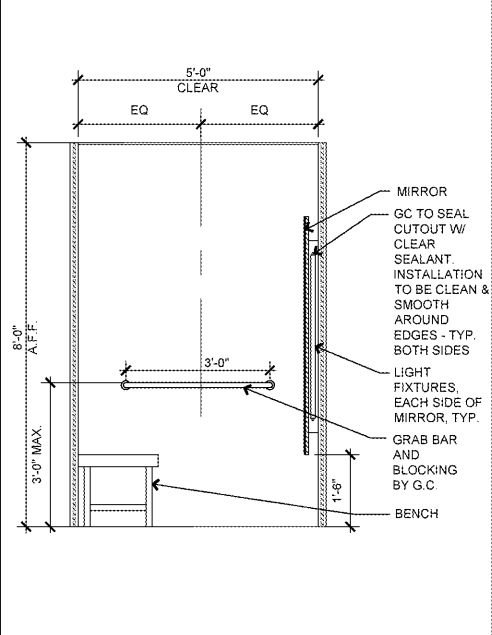

HC FITTING ROOM ELEVATION SCALE: 1/2" = 1'-0" 11

HC FITTING ROOM APPLIED SIGNAGE SCALE: 3/4" = 1'-0" 8

FITTING ROOM ELEVATION SCALE: 1/2" = 1'-0" 2

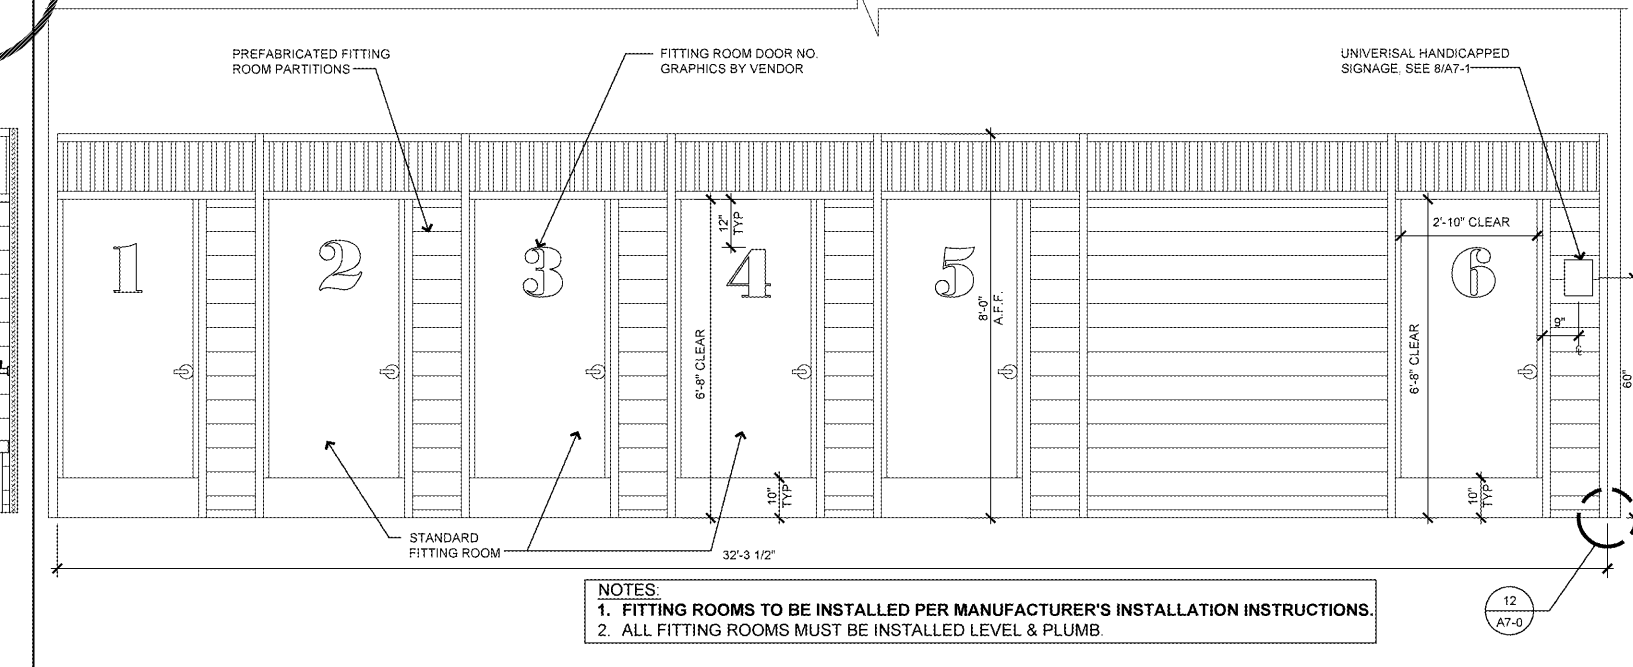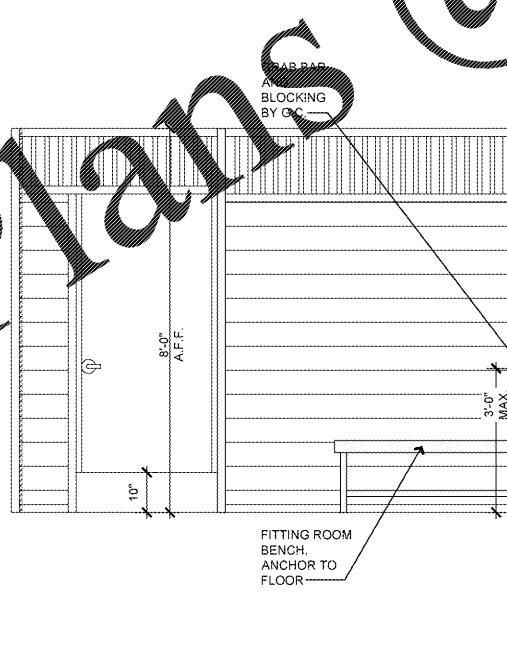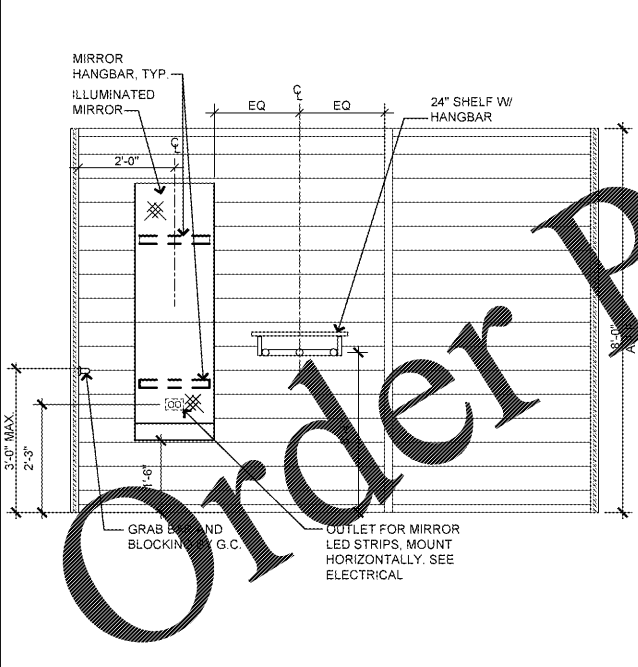

HC FITTING ROOM ELEVATION SCALE: 1/2" = 1'-0" 10

HC FITTING ROOM ELEVATION SCALE: 1/2" = 1'-0" 7

FITTING ROOM ELEVATION SCALE: 1/2" = 1'-0" 1

REMODEL STORE  
**OLD NAVY**  
 CAP. INC.  
 STORE DEVELOPMENT  
 1 FOLSOM STREET  
 SAN FRANCISCO, CA 94105  
 REPS. I.D. 00000131847  
 STORE NUMBER: 5724  
 STORE LOCATION:  
**BUCKHEAD STATION**  
 1 BUCKHEAD LOOP NE  
 ATLANTA, GA 30326

DESIGN TYPE: P3  
 GENERATION: 18012  
 PROTOTYPE DATE: 08/31/17  
 OPENING: 2018

CONSULTANT INFO:  
 PROFESSIONAL STAMP:

ARCHITECT INFO:  
**brr**  
 ARCHITECT OF RECORD:  
 BOYD W. RAU  
 6700 ANTIPOCH PLAZA  
 SUITE 200  
 MEMPHIS, TN 38117  
 www.brrarch.com  
 TEL: 913-263-9095  
 FAX: 913-262-9044

ISSUE TYPE:  
 BID/PERMIT 01/05/18

REVISIONS:

DRAWN BY: CAR  
 A/E JOB NUMBER: 65013029

TITLE SHEET:  
 FITTING ROOM ELEVATIONS

SHEET NUMBER:  
**A7-1**

**WWW.LDLINE.COM**

**Order Plans @**

NOTES:  
 1. FITTING ROOMS TO BE INSTALLED PER MANUFACTURER'S INSTALLATION INSTRUCTIONS.  
 2. ALL FITTING ROOMS MUST BE INSTALLED LEVEL & PLUMB.

NOTES:  
 1. FITTING ROOMS TO BE INSTALLED PER MANUFACTURER'S INSTALLATION INSTRUCTIONS.  
 2. ALL FITTING ROOMS MUST BE INSTALLED LEVEL & PLUMB.