


Order Plans @

WWW.LDILine.com

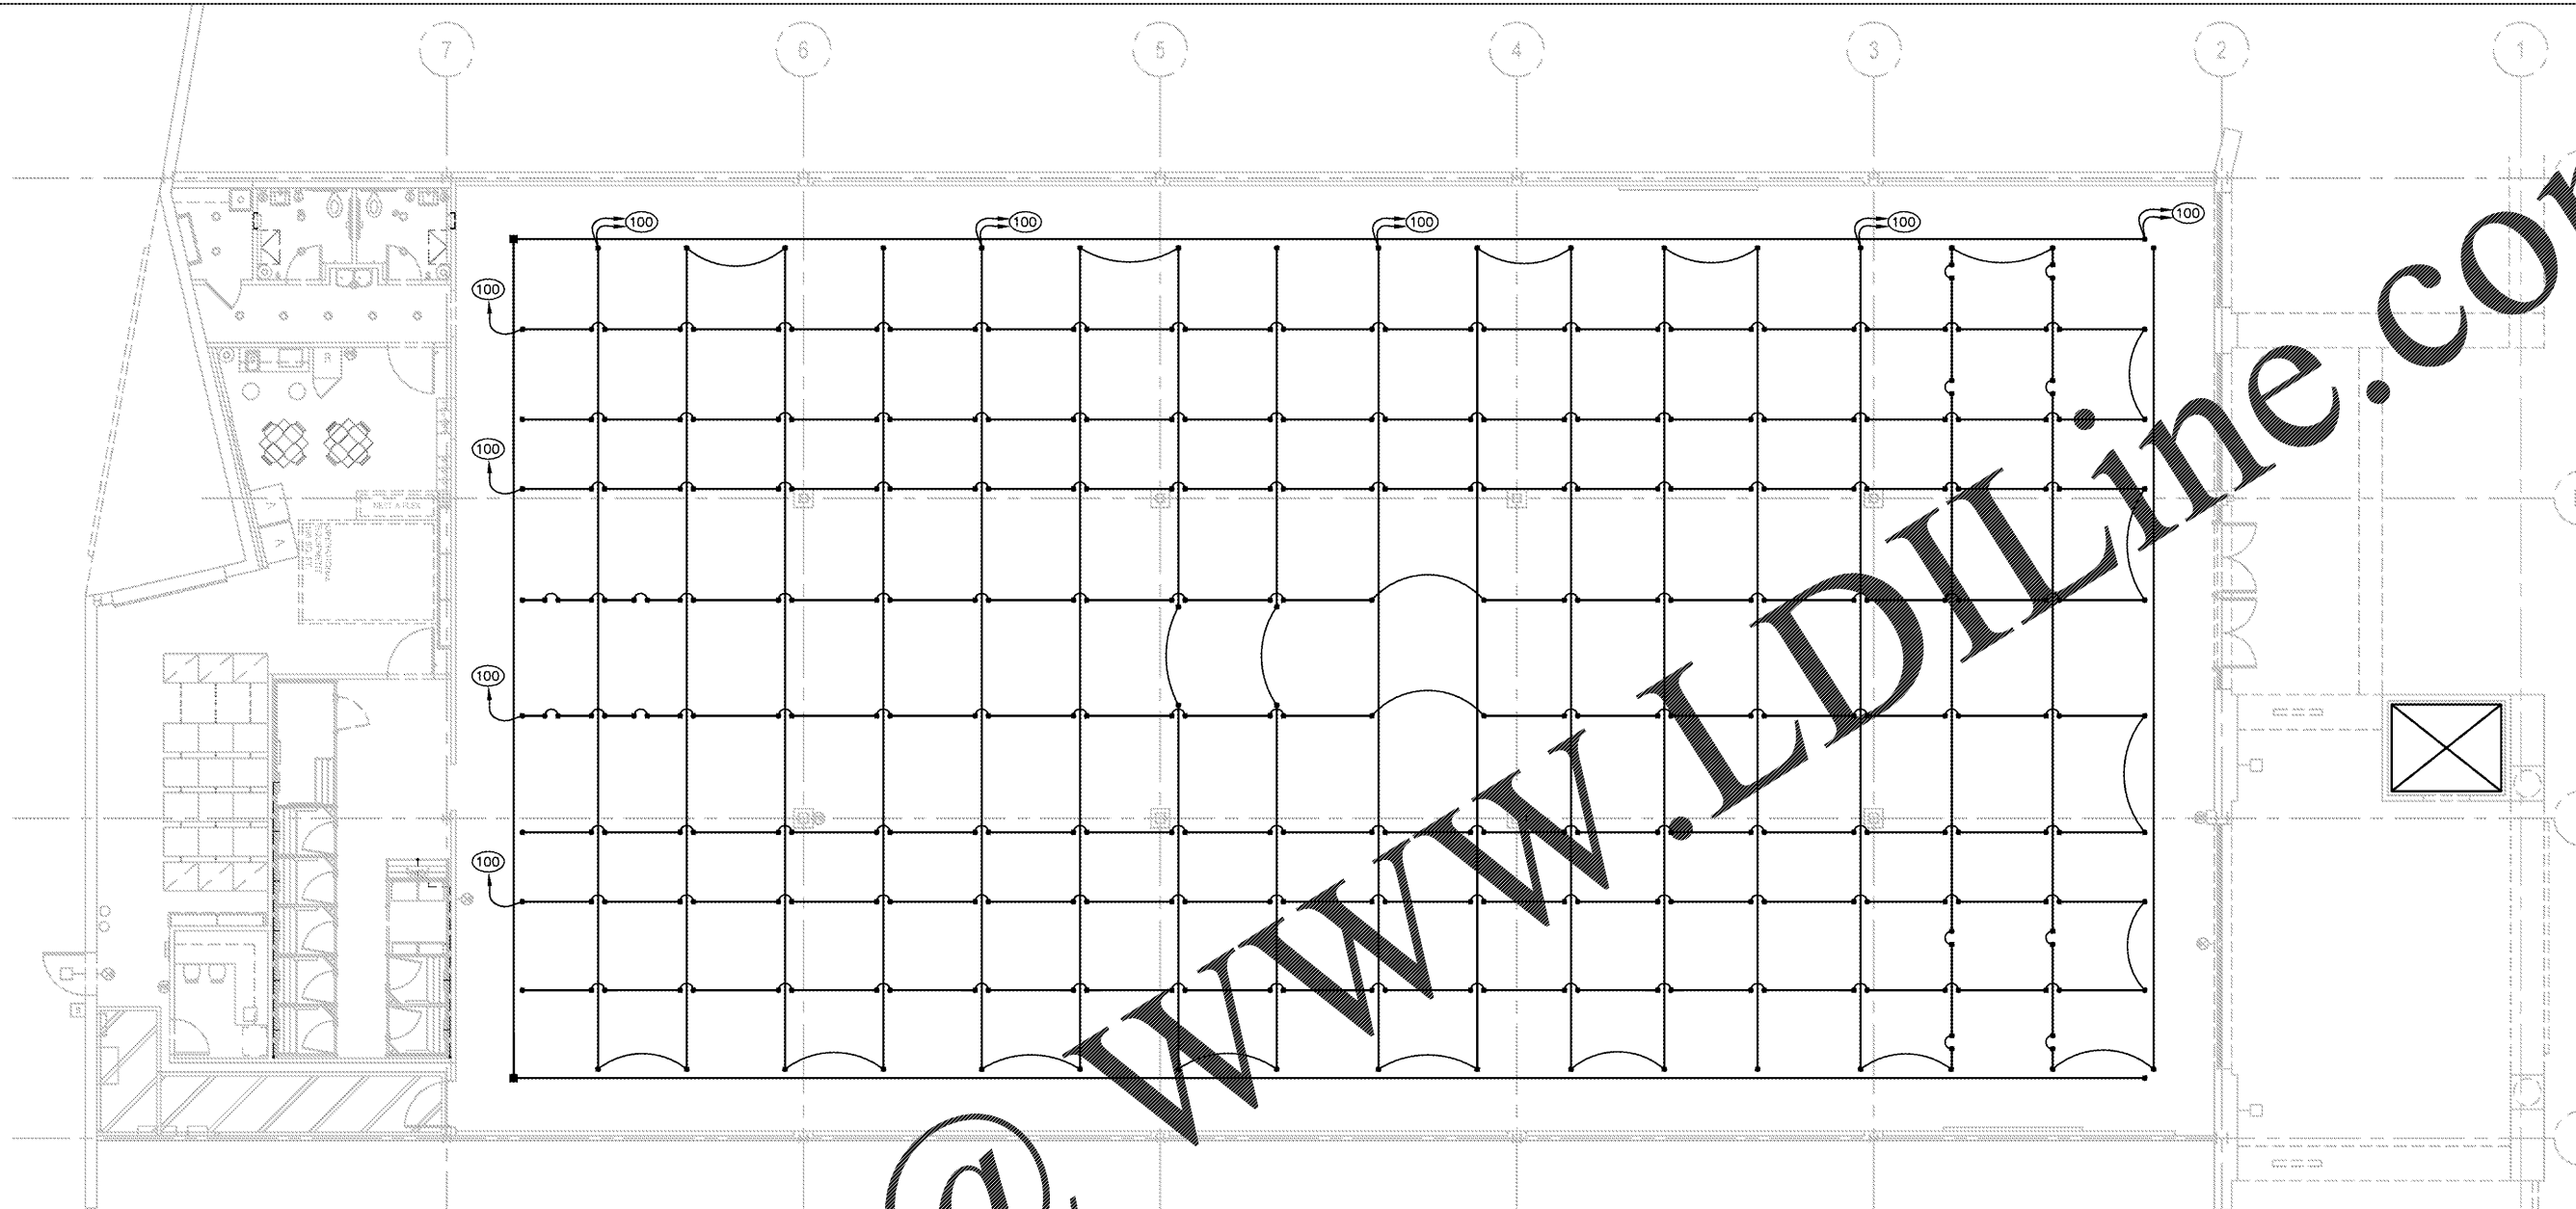

TRACK CONNECTOR LEGEND	
■	ELBOW CONNECTOR
✱	CROSS CONNECTOR
●	END CAP
◄	T CONNECTOR
○	FLEX CONNECTOR

TRACK LAYOUT CODED NOTES

⑩ FOR CIRCUIT NUMBERS SEE CORRESPONDING HOMERUNS ON SHEET E1-1.

REMODEL STORE

OLD NAVY

MAP INC.
STORE DEVELOPMENT
FOLSOM STREET
FRANCO, CA 94105

REPS. I.D.: 00000131847
STORE NUMBER: 5724
STORE LOCATION: BUCKHEAD STATION
1 BUCKHEAD LOOP NE
ATLANTA, GA 30326

DESIGN TYPE: P3
GENERATION: 18012
PROTOTYPE DATE: 08/31/17
OPENING: 2018

CONSULTANT INFO.



M-Engineering
750 Brookside Blvd.
Westerville, Ohio 43081
phone: 614-899-4039
fax: 614-899-2222
www.mengineering.us.com

PROFESSIONAL STAMP:

ARCHITECT INFO:



ARCHITECT OF RECORD:
BOYD W. RAU
6708 ANTOCH PLAZA
SUITE 300
MEMPHIS, TN 38124
www.brrarch.com
TEL: 913-262-9095
FAX: 913-262-9044

ISSUE TYPE:

BID/PERMIT 01/05/18

REVISIONS:

DRAWN BY: AMH

A/E JOB NUMBER: 65013029/1742070

TITLE SHEET:
TRACK LAYOUT PLAN

SHEET NUMBER:

E1-2