



SEAL:
THIS DOCUMENT IS NOT FOR CONSTRUCTION
UNLESS THE ARCHITECT OR ENGINEER'S
SIGNATURE AND SEAL APPEAR BELOW.

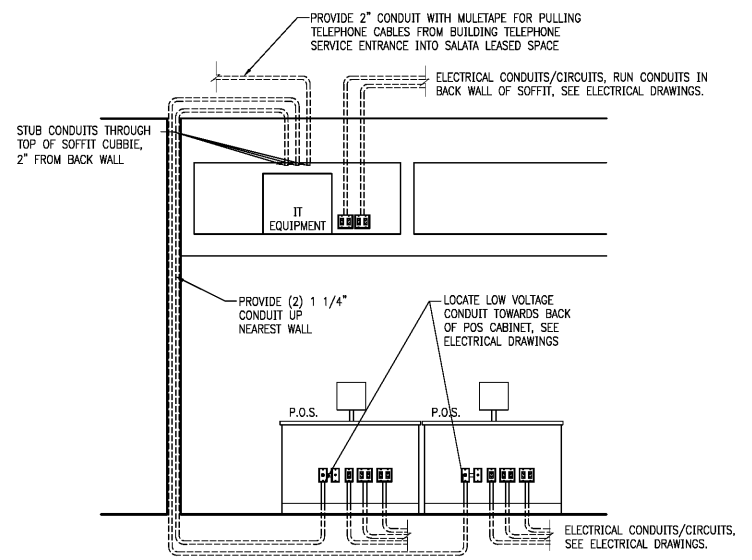


14 DIAGRAMMATIC LOW VOLTAGE POS & SOFFIT DETAIL 3/8"=1'-0"

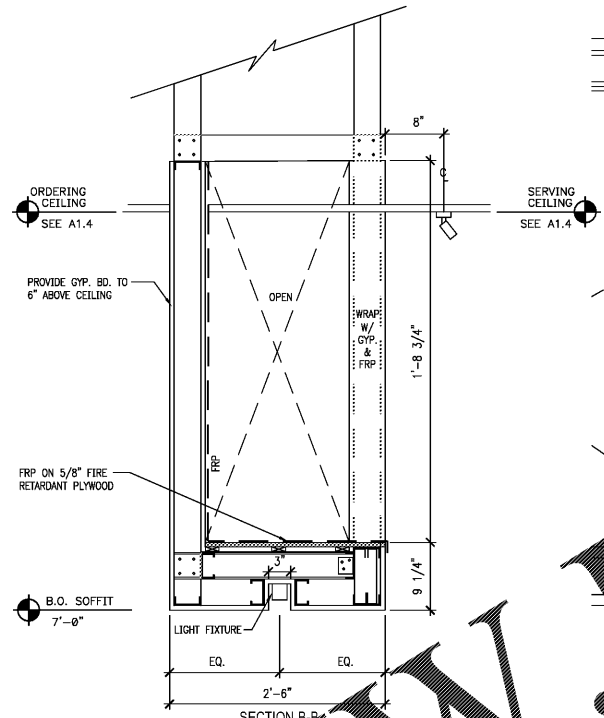


13 SOFFIT DETAILS 1/8"=0"


SEE STRUCTURAL DRAWINGS FOR ADDITIONAL INFORMATION & CONNECTION DETAILS

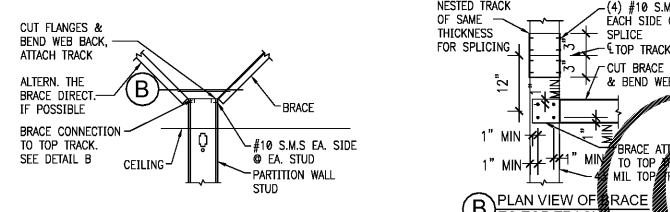

9 BRACING DETAIL 1" = 1'-0"

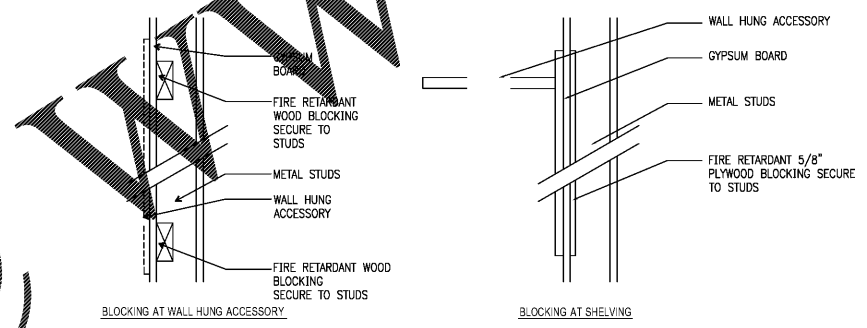


8 BLOCKING DETAILS 1-1/2" = 1'-0"

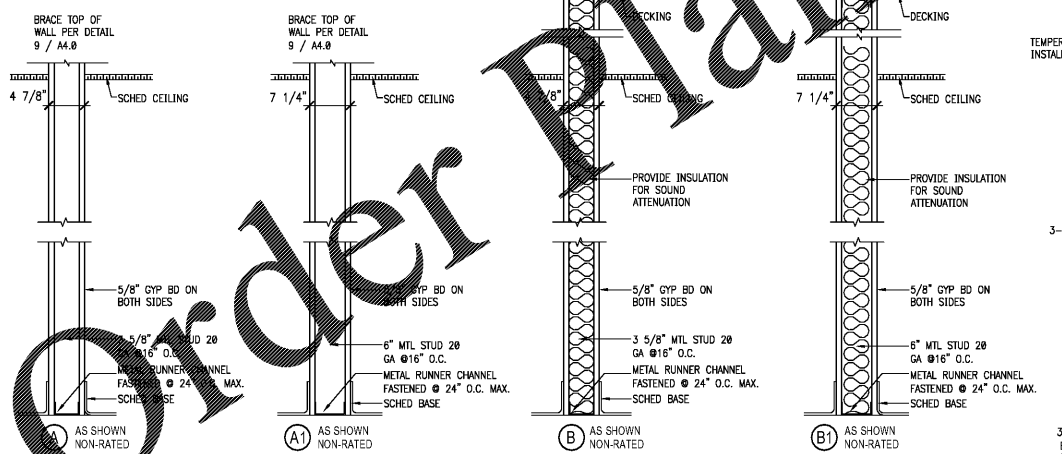

5 PARTITION TYPES 1" = 1'-0"

NOTES:
PROVIDE 5/8" WATER RESISTANT GYP BD FOR WALLS IN KITCHEN.
PROVIDE 5/8" CEMENT BD FOR THE FIRST 12" AFF IN KITCHEN, SEE DETAIL 5/A3.0 SIM.
PROVIDE 5/8" CEMENT BD BEHIND ALL TILE AREAS.

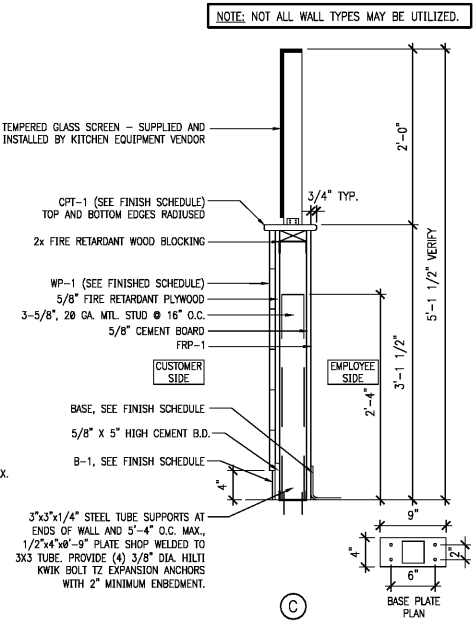

6

2 01.04.18 ISSUED/RELEASED FOR CONSTRUCTION

1 12.28.17 LANDLORD COMMENTS

NO DATE REMARKS

REVISIONS

Salata

PEACHTREE CENTER MALL

231 PEACHTREE ST., NE SUITE B14

ATLANTA, GA 30303

PROJECT NO: 2017.0221

DATE: 12.08.2017

A4.0

INTERIOR WALL TYPES AND INTERIOR DETAILS

CHECKED: MW DRAWN: MP

INTERPLANS, LLC RESERVES COPYRIGHT & OTHER RIGHTS IN THESE DOCUMENTS TO THE ORIGINAL SITE OR EMPLOYER FOR WHICH THEY WERE PREPARED. REPRODUCTIONS, CHANGES OR ASSIGNMENTS ARE PROHIBITED. COPYRIGHT © 2017