

SITE UTILITY NOTES

SANITARY SEWER

- 1 CORE DRILL AND CONNECT TO EXISTING SEWER MANHOLE @ 120.00
- 2 165 LF - 8" PVC @ 0.5% SLOPE 3
C4.1
- 3 SANITARY SEWER MANHOLE #2
RIM = 127.00 ±
INV. ELEV. (N) = 120.83 5&6
C4.1
INV. ELEV. (S) = 120.93
INV. ELEV. (PLUG) = 121.00
- 4 314 LF - 8" PVC @ 0.5% SLOPE

NOTES:

SANITARY SEWER SYSTEM SHALL BE PRIVATELY OWNED.
ANY CONNECTIONS TO EXISTING UTILITY SYSTEM REQUIRE 5 DAYS NOTICE.

SEAL:

STUART ANDERSON, P.E.
FL. REG. #68848

4 12-21-17 COUNTY COMMENTS
3 18-38-17 DEVELOPER COORDINATION
NO. DATE REMARKS

REVISIONS



BID SET
JANUARY 8, 2018

**7-ELEVEN
STORE #32810**

5544 RONALD REAGAN PARKWAY
DAVENPORT, FL
33896


PROJECT NO: 2016.0305
DATE: 5-15-17

C2.1
OFFSITE SEWER EXTENSION
PLAN

CHECKED: CDB DRAWN: MRS

Order Plans @

www.LDILine.com

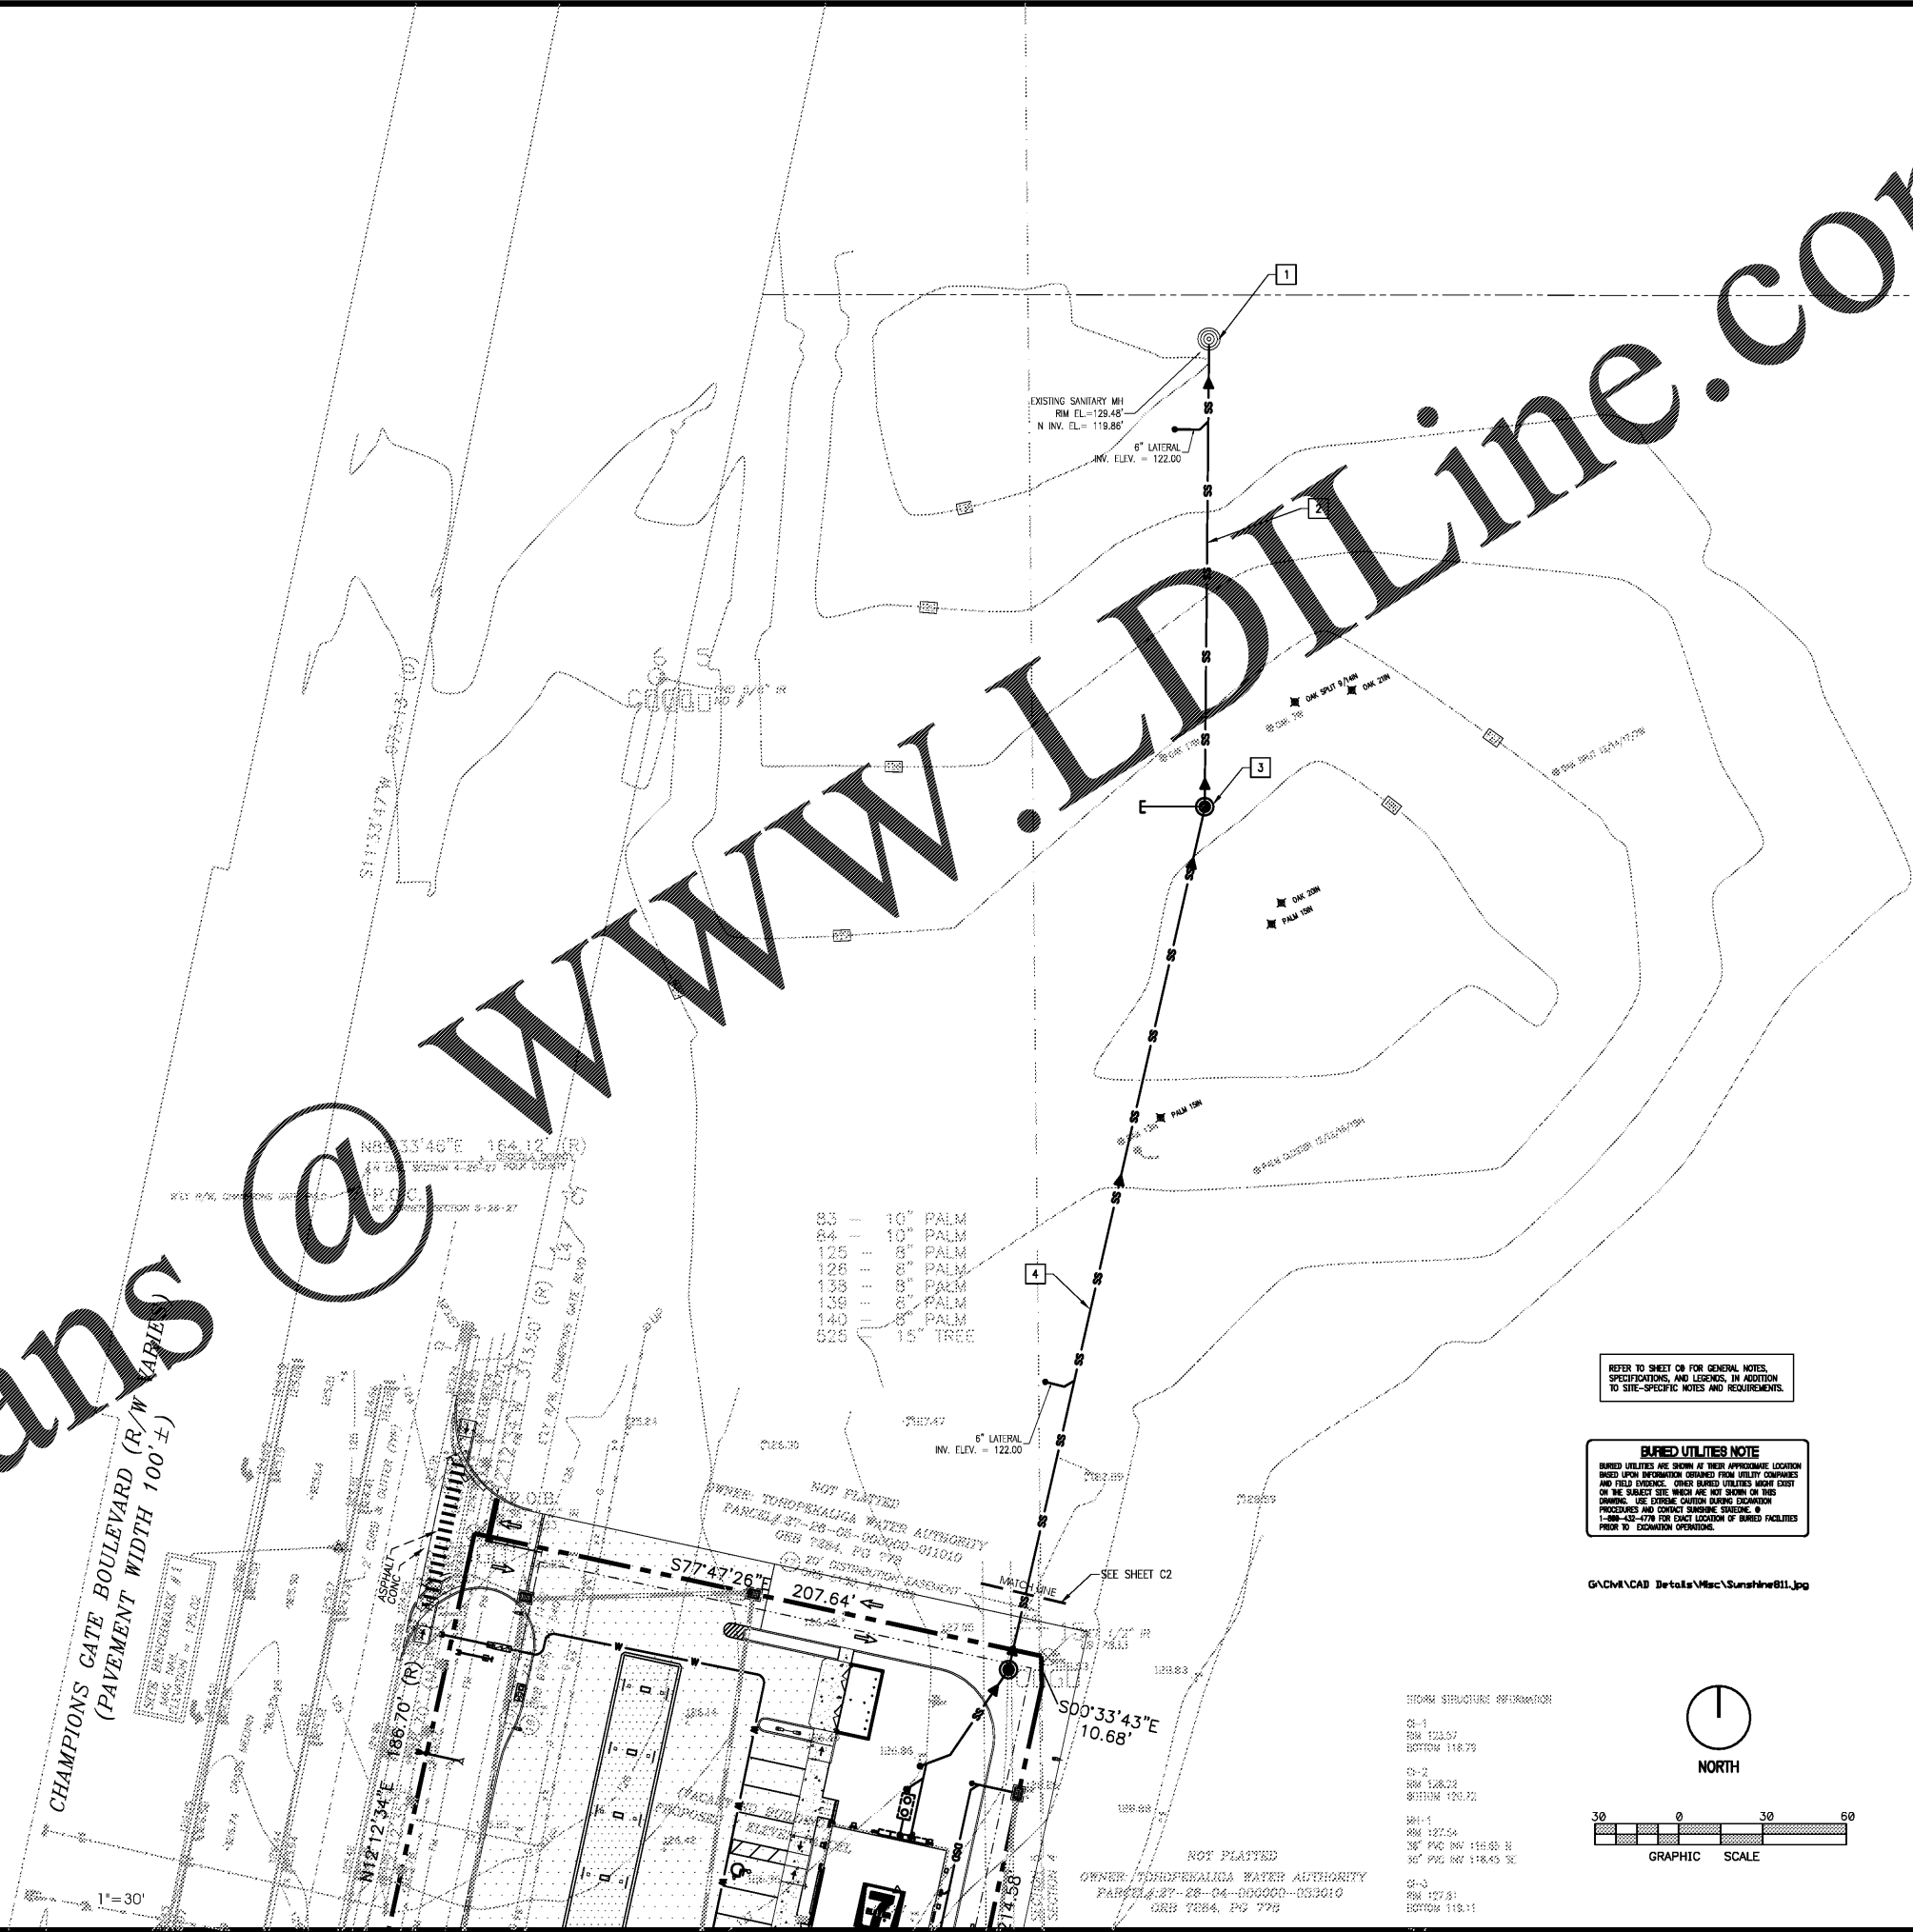


83	10" PALM
84	10" PALM
126	8" PALM
128	8" PALM
138	8" PALM
139	8" PALM
140	8" PALM
525	15" TREE

REFER TO SHEET C8 FOR GENERAL NOTES, SPECIFICATIONS, AND LEGENDS. IN ADDITION TO SITE-SPECIFIC NOTES AND REQUIREMENTS.

BURIED UTILITIES NOTE
BURIED UTILITIES ARE SHOWN AT THEIR APPROXIMATE LOCATION BASED UPON INFORMATION OBTAINED FROM UTILITY COMPANIES AND FIELD EVIDENCE. OTHER BURIED UTILITIES MIGHT EXIST ON THE SUBJECT SITE WHICH ARE NOT SHOWN ON THIS DRAWING. USE EXTREME CAUTION DURING EXCAVATION PROCESSED AND CONTACT SUNSHINE SERVICES @ 1-888-431-4778 FOR EXACT LOCATION OF BURIED FACILITIES PRIOR TO EXCAVATION OPERATIONS.

G:\CMT\CAD Details\Misc\Sunshine811.dwg

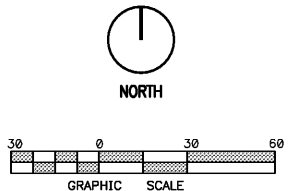

1:10000 5/15/17 11:00 AM

CS-1	RIM 123.57	5/15/17 11:00 AM
CS-2	RIM 126.23	5/15/17 11:00 AM
MH-1	RIM 127.54	5/15/17 11:00 AM
MH-2	RIM 127.51	5/15/17 11:00 AM

OFFSITE SEWER EXTENSION PLAN

COPYRIGHT © 2016 INTERPLAN, INC. ALL RIGHTS RESERVED. NO PART OF THIS DOCUMENT IS TO BE REPRODUCED OR TRANSMITTED IN ANY FORM OR BY ANY MEANS, ELECTRONIC OR MECHANICAL, INCLUDING PHOTOCOPYING, RECORDING, OR BY ANY INFORMATION STORAGE AND RETRIEVAL SYSTEM. PERMISSION IS GRANTED TO REPRODUCE THIS DOCUMENT FOR PERSONAL USE ONLY. ANY OTHER REPRODUCTION OR TRANSMISSION IS STRICTLY PROHIBITED.