



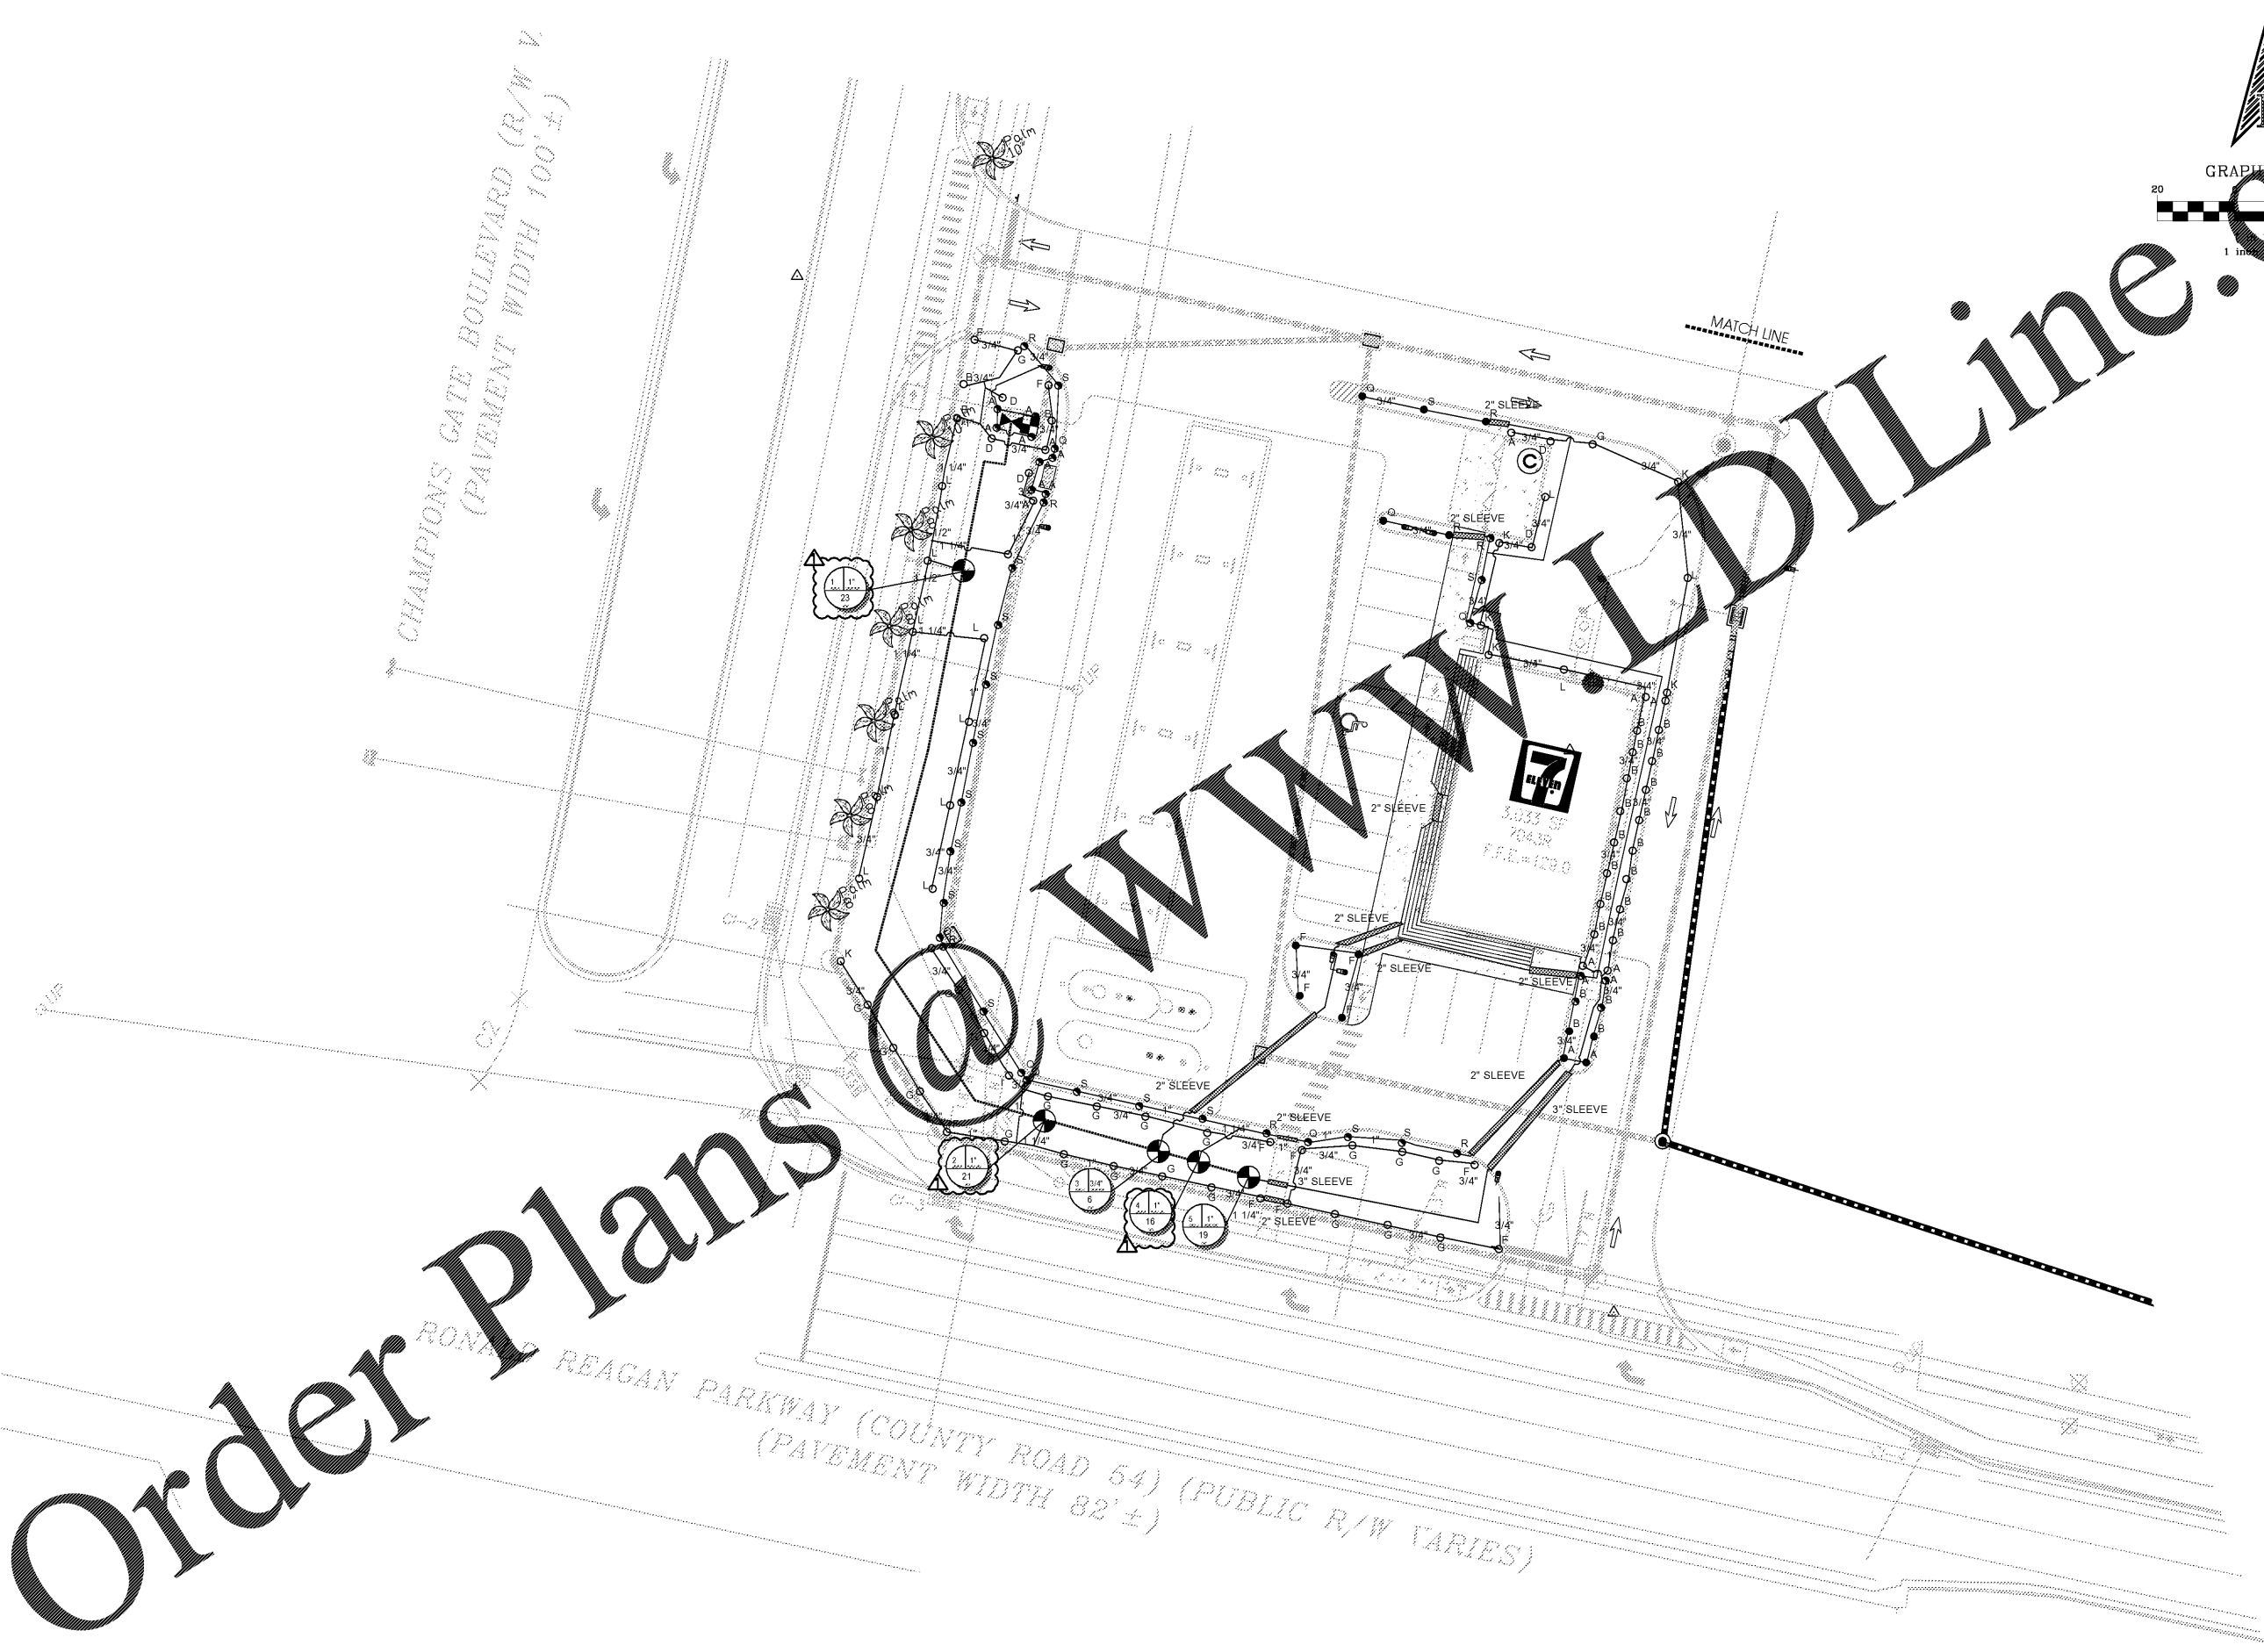

Jason P. Bridgewater  
Registered Landscape Architect  
FL Registration -LA 6667308

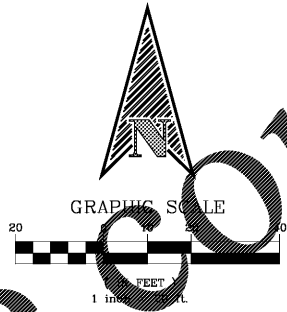

CHAMPIONS GATE BOULEVARD (R/W V.  
(PAVEMENT WIDTH 100' ±)

RONALD REAGAN PARKWAY (COUNTY ROAD 54) (PUBLIC R/W VARIES)  
(PAVEMENT WIDTH 82' ±)

Order Plans

WWW.DILine.com

CADSCAPES, INC.

Florida Landscape Architecture Firm  
3162 Palma Drive Landscape Architect  
Deltona, FL 32738 Jason Bridgewater, RLA  
Office: 407 310-5567 Florida Water Star AP  
LCA# 26000550 jasonbridgewater@gmail.com  
© Cadscapes, Inc. 2017

NO.	DATE	COUNTY COMMENTS	REMARKS
1	11/15/17		



7-ELEVEN  
STORE #

5544 RONALD REAGAN PARKWAY  
DAVENPORT, FL  
33896

PROJECT NO: 2016.0305  
DATE:

IRRIGATION  
PLAN

L3

CHECKED: DRAWN: