

**KEYED NOTES** □

1. DIMENSIONS TAKEN FROM GRIDLINES.

SEAL:

NO. DATE REMARKS  
REVISIONS




BID SET  
JANUARY 8, 2018

**7-ELEVEN**  
**STORE #32810**  
5544 RONALD REAGAN PARKWAY  
DAVENPORT, FL  
33896

PROJECT NO: 2016.0305  
DATE: MAY 31, 2017

**E1.2**  
ELECTRICAL SLAB  
PENETRATION PLAN

CHECKED: SN DRAWN: VLD

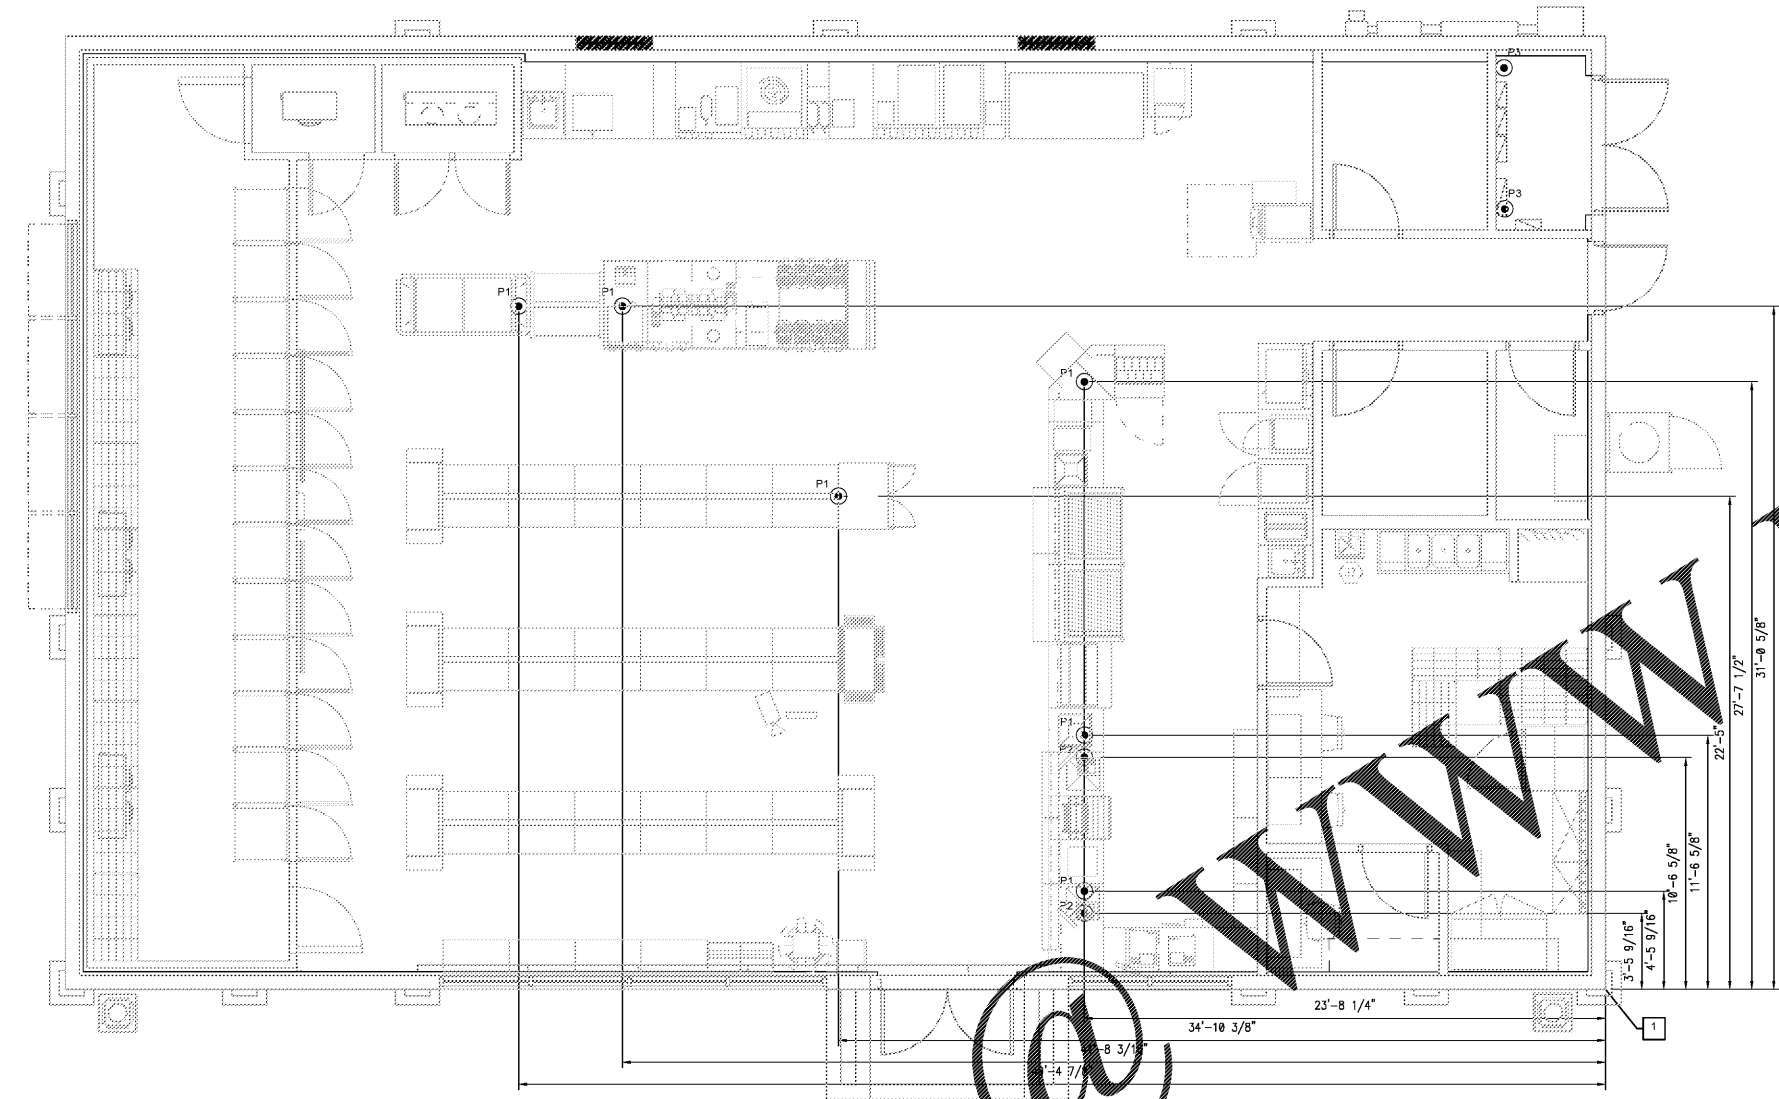


① SLAB PENETRATION PLAN  
1" = 1'-0"

**UNDERGROUND CONDUIT SCHEDULE**

DESIGNATOR	CONDUIT SIZE	NOTE
P1	SEE PNL SCHD.	REFER TO E 1.0 FOR ELECTRICAL CIRCUITS. VERIFY LOCATION IS ACCEPTABLE AND FREE OF OBSTACLES PRIOR TO TRENCHING.
P2	1"	REFER TO E 1.4 FOR DATA CIRCUITS. VERIFY LOCATION IS ACCEPTABLE AND FREE OF OBSTACLES PRIOR TO TRENCHING.
P3	---	COORDINATE CONDUIT SIZE, TYPE, QUANTITY AND LOCATIONS WITH FUELING. VERIFY LOCATION IS ACCEPTABLE AND FREE OF OBSTACLES PRIOR TO TRENCHING.

Order Plans

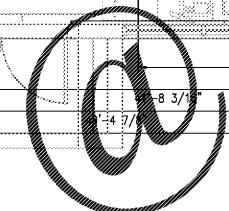

WWW.LDILine.com