
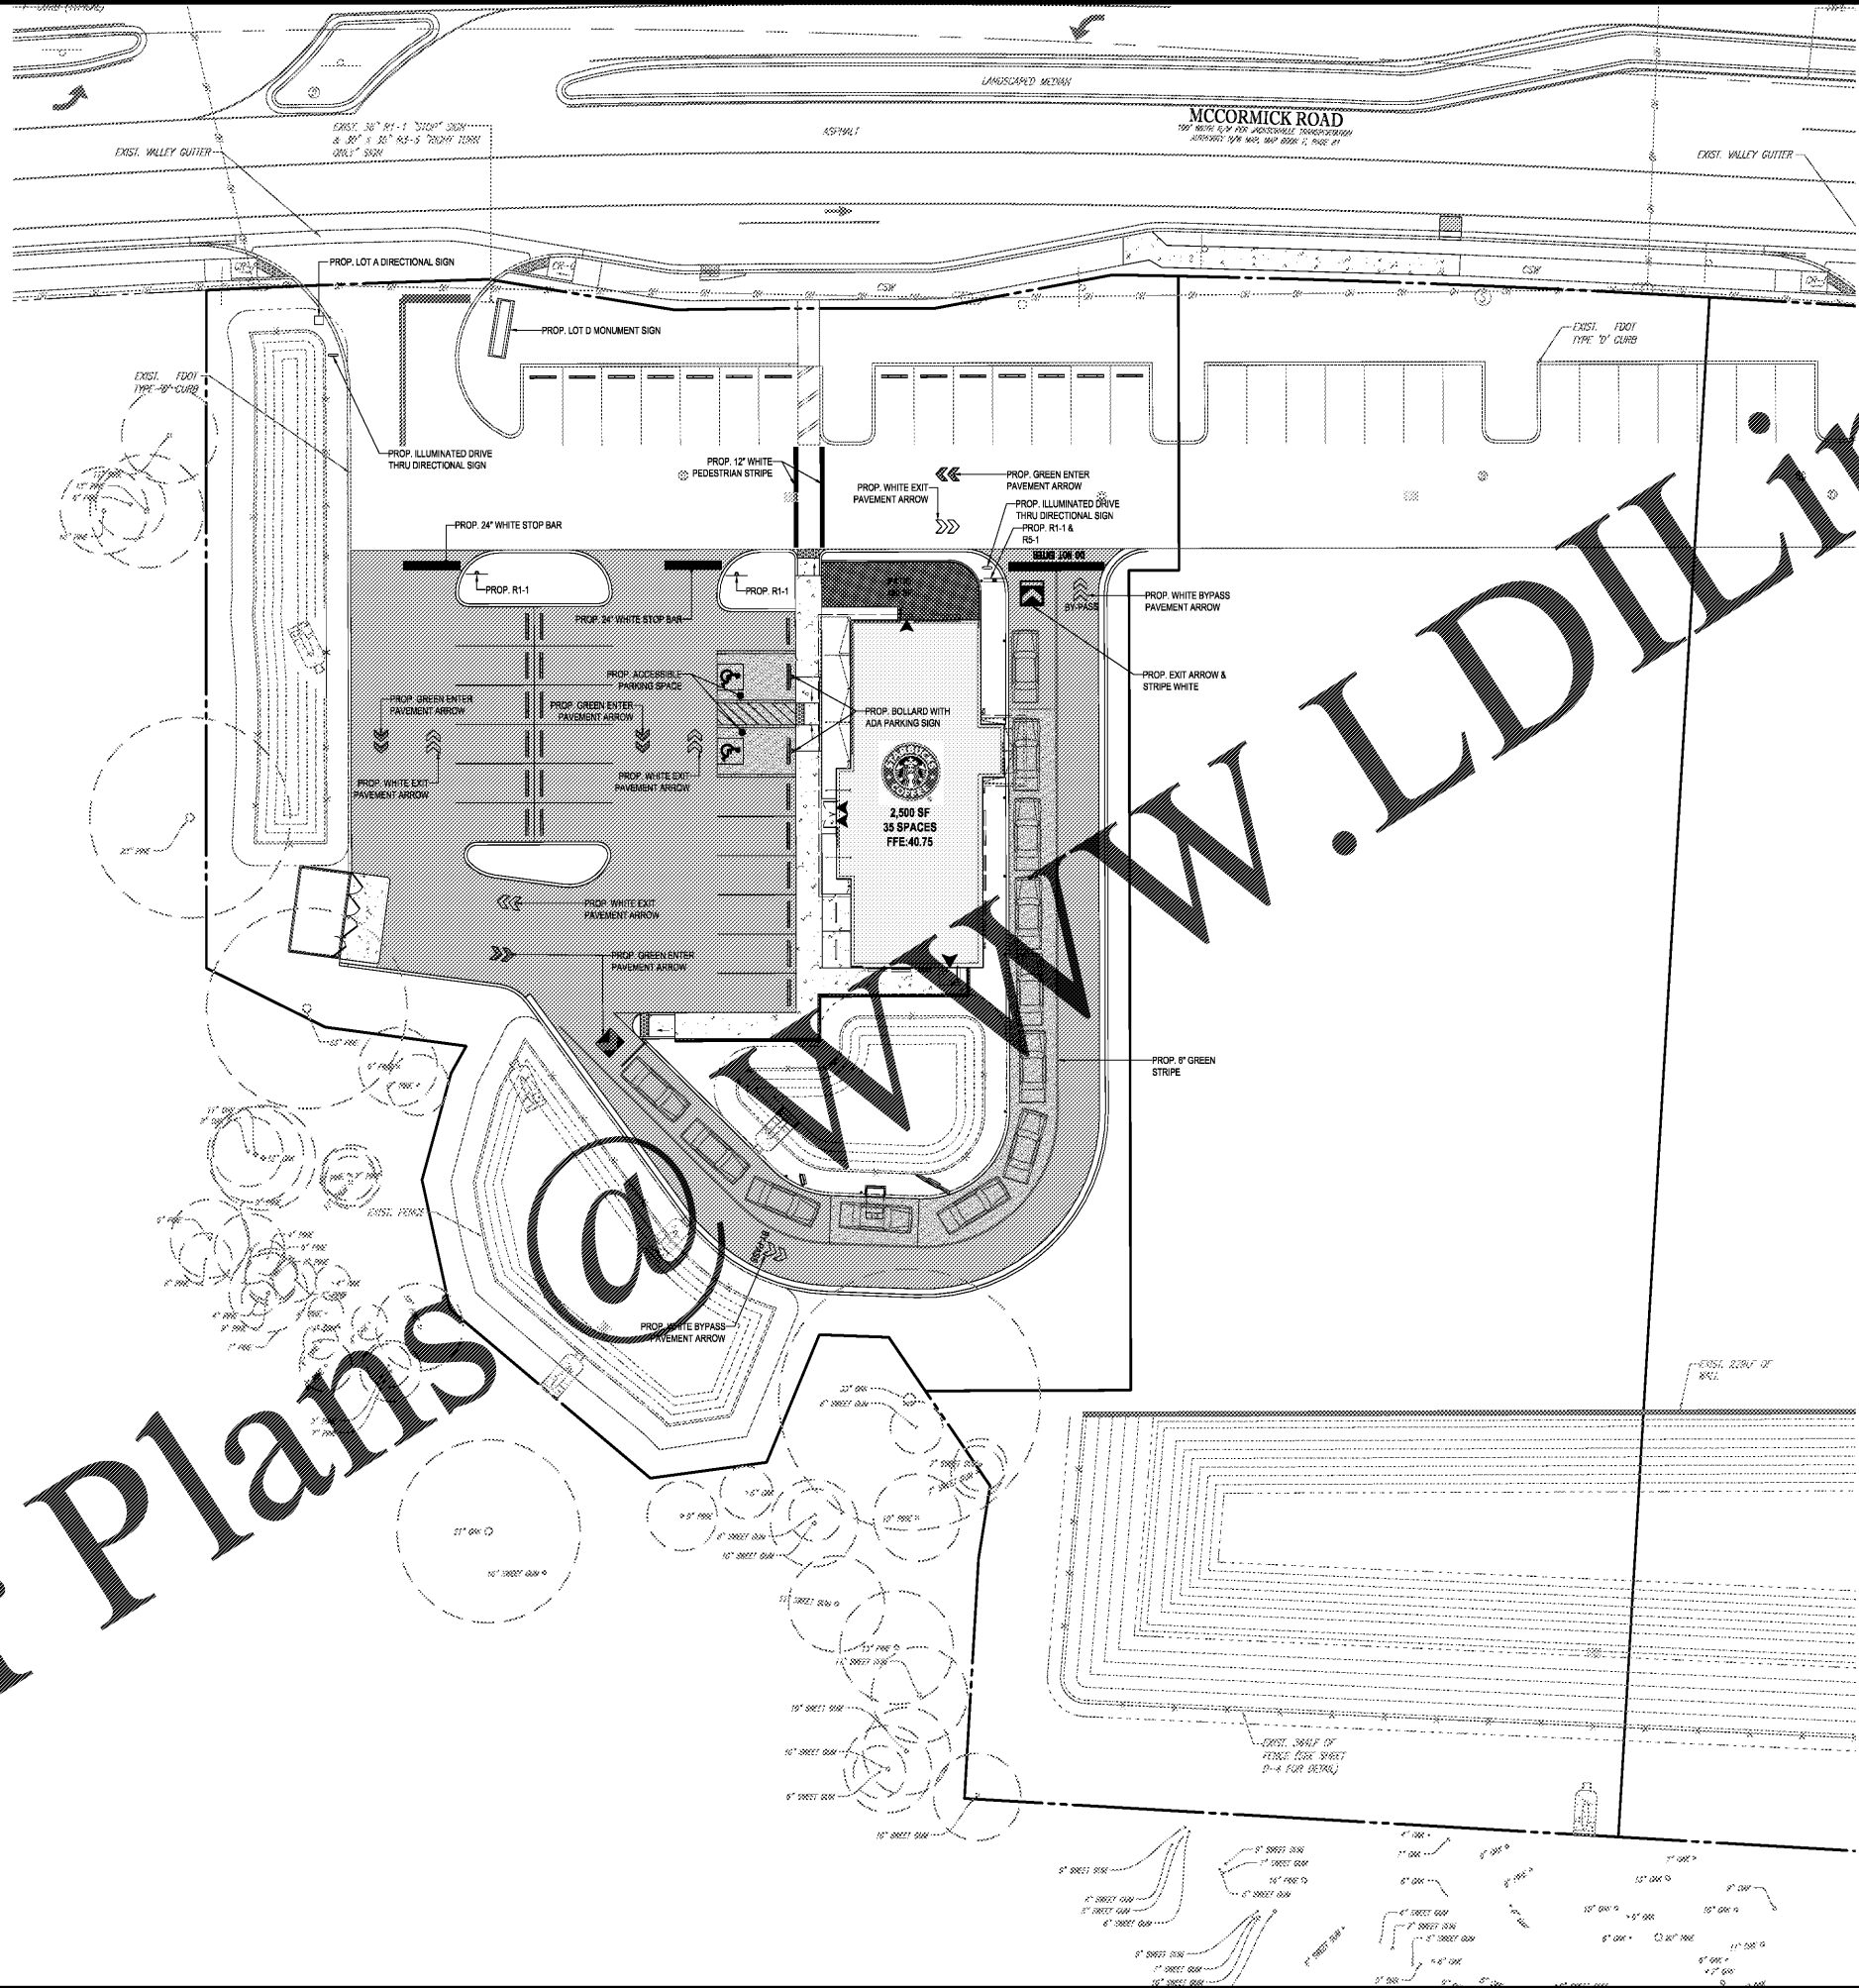
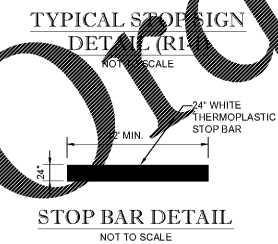


SIGNAGE NOTES:

1. STOP SIGN SHALL BE 30" AND FABRICATED USING, AT A MINIMUM, 3M DIAMOND GRADE VIB REFLECTIVE SHEETING, CITY OF JACKSONVILLE TRAFFIC STANDARDS.
2. SIGN POST SHALL BE 2X2 SQUARE MADE OF STEEL WITH ONE INCH ON CENTER, 1" HOLES, CITY OF JACKSONVILLE TRAFFIC STANDARDS.
3. HANDICAPPED SIGNS CONFORM WITH FDOT DESIGN STANDARDS INDEX 17355.
4. ALL PAVEMENT MARKINGS AND SIGNAGE SHALL BE IN ACCORDANCE WITH THE LATEST EDITIONS OF THE MANUAL ON UNIFORM TRAFFIC CONTROL DEVICES (MUTCD), FDOT DESIGN STANDARDS AND THE CITY OF JACKSONVILLE PUBLIC WORKS DEPARTMENT - HIGHWAY, TRAFFIC, AND STORMWATER DESIGN STANDARDS.
5. TRAFFIC CONTROL DEVICES THAT DO NOT CONFORM TO THE LATEST EDITION OF THE CITY OF JACKSONVILLE PUBLIC WORKS DEPARTMENT, HIGHWAY, TRAFFIC, AND STORMWATER STANDARDS WITHIN PUBLICLY MAINTAINED RIGHT OF WAY WILL REQUIRE A SIGN AND HARDWARE DIAGRAM, AND IF ACCEPTABLE, AN EXECUTED MAINTENANCE AGREEMENT PRIOR TO APPROVAL OF CONSTRUCTION PLANS.
6. FREE STANDING SIGNAGE SHOWN FOR REPRESENTATIONAL PURPOSES ONLY, AND SHALL BE PERMITTED SEPARATELY. CONTRACTOR TO COORDINATE WITH WAVA SIGN VENDOR FOR PERMITTED LOCATION AND SIZE.
7. ALL PAVEMENT MARKINGS WITHIN FDOT RIGHT-OF-WAY SHALL BE THERMOPLASTIC.
8. ALL EXISTING PAVEMENT MARKINGS THAT ARE IN CONFLICT WITH PROPOSED MARKINGS SHALL BE REMOVED BY HYDRO-BLASTING.

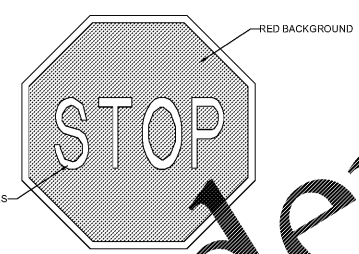

N

1" = 20'

LEGEND

TYPE	NOTE TEXT	NOTE
EXIST. SITE LINE / R.O.W. LINE		
EXIST. ADJACENT PROPERTY LINE / INTERIOR PARCEL LINE		
EXIST. OVERHEAD WIRE		
EXIST. POWER POLE		
PROP. SIGN		
PROP. DETECTABLE WARNING SURFACE		
PROP. BUILDING OUTLINE		
PROP. BUILDING COVERAGE		
PROP. BUILDING ENTRANCES		
PROP. 4" CONC. PAVING		
PROP. ASPHALT PAVING		
PROP. 6" BLACK CONC. PAVING		
PROP. MONUMENT SIGN (BY OTHERS)		

BOHLER ENGINEERING

SITE CIVIL AND CONSULTING ENGINEERING ARCHITECTURE INTERIORS LANDSCAPE ARCHITECTURE PERMITTING SERVICES SUSTAINABLE DESIGN

CHARLOTTE, NC
 CHICAGO, IL
 COLUMBUS, GA
 DALLAS, TX
 DENVER, CO
 HOUSTON, TX
 JACKSONVILLE, FL
 KANSAS CITY, MO
 LOS ANGELES, CA
 MIAMI, FL
 MEMPHIS, TN
 NEW YORK, NY
 PHILADELPHIA, PA
 RICHMOND, VA
 SOUTH BEND, IN
 TAMPA, FL
 WASHINGTON, DC

REVISIONS

REV	DATE	COMMENT	BY

811 KNOW WHAT'S BELOW
ALWAYS CALL 811
BEFORE YOU DIG

www.callsunshine.com

PERMIT SET

PROJECT No.: FL1770090
 DRAWN BY: JOP
 CHECKED BY: GRR
 DATE: 11/29/2017
 SCALE: 1" = 20'
 CAD I.D.: PMO

STARBUCKS COFFEE

FOR
BW
McCORMICK, LLC
 LOCATION OF SITE
 McCORMICK RD
 JACKSONVILLE, FL
 CITY OF JACKSONVILLE

BOHLER ENGINEERING

3820 NORTHDALE BLVD., SUITE 300B
 TAMPA, FLORIDA 33624
 Phone: (813) 812-4100
 Fax: (813) 812-4101
 FLORIDA BUSINESS CERT. OF AUTH. No. 30790
 LANDSCAPE ARCHITECT LICENSE No. LC-10000000

GREGORY ROBERT ROFF
 LICENSE
 No. 74566
 STATE OF FLORIDA
 PROFESSIONAL ENGINEER
 12/15/2017

SHEET TITLE:
PAVEMENT MARKING & SIGNAGE PLAN

SHEET NUMBER:
C-9