




Order Plans @

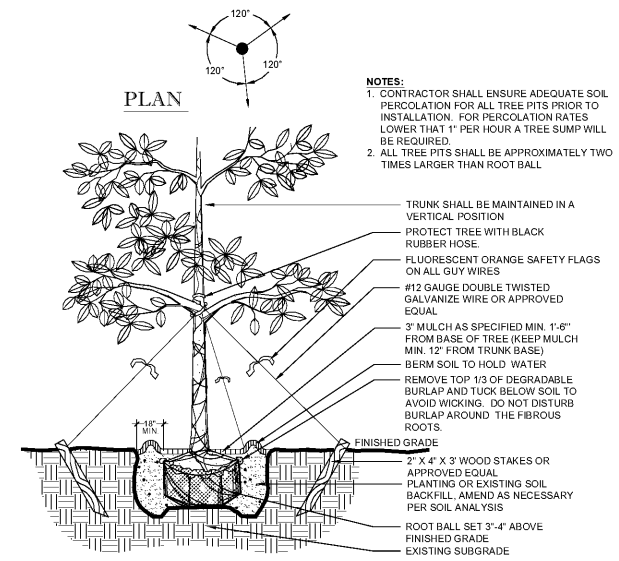

1 CANOPY TREE
SCALE: NTS

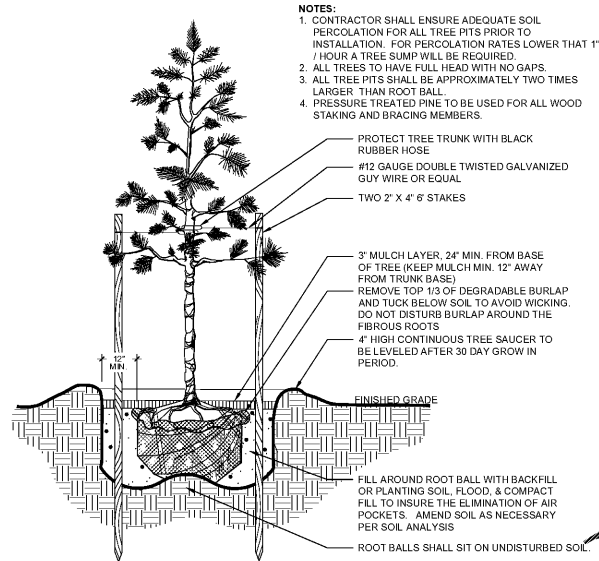


2 CONIFER TREE
SCALE: NTS

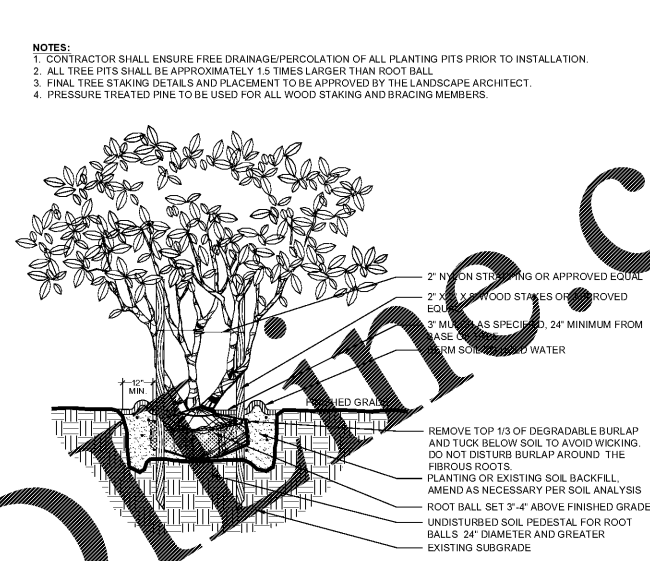


3 MULTI-STEM UNDERSTORY TREE
SCALE: NTS

NOTES:
 1. BUD SHALL BE PERPENDICULAR TO GROUND PLANE. TRUNK SHALL NOT BE SPLIT OR BLACKENED TRUNK.
 2. CONTRACTOR SHALL ENSURE FREE DRAINAGE/PERCOLATION OF ALL PLANTING PITS PRIOR TO INSTALLATION.
 3. ALL TREE PITS SHALL BE APPROXIMATELY TWO TIMES LARGER THAN ROOT BALL.
 4. FINAL TREE STAKING DETAILS AND PLACEMENT TO BE APPROVED BY THE LANDSCAPE ARCHITECT.
 5. PRESSURE TREATED PINE TO BE USED FOR ALL WOOD STAKING AND BRACING MEMBERS.

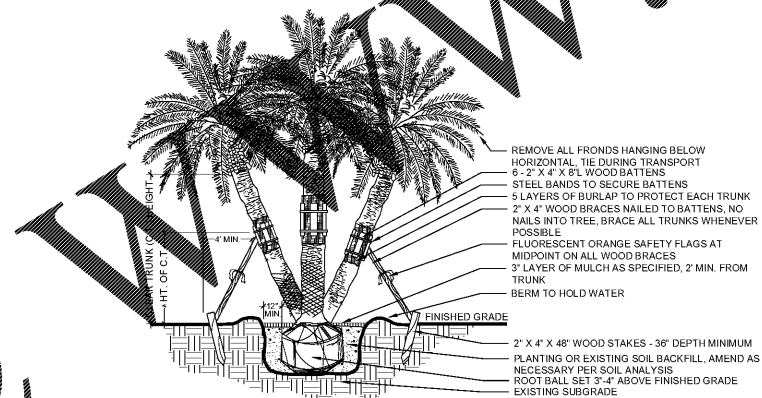


4 MULTI-TRUNK PALM TREE
SCALE: NTS


NOTES:
 1. CONTRACTOR SHALL ENSURE FREE DRAINAGE/PERCOLATION OF ALL PLANTING PITS/BEDS PRIOR TO INSTALLATION.
 2. ALL PLANTING PITS SHOULD HAVE VERTICAL SIDES AND BE APPROXIMATELY TWO TIMES LARGER THAN ROOT BALL.
 3. PLANT MATERIAL SHALL BE INSTALLED 2\"/>

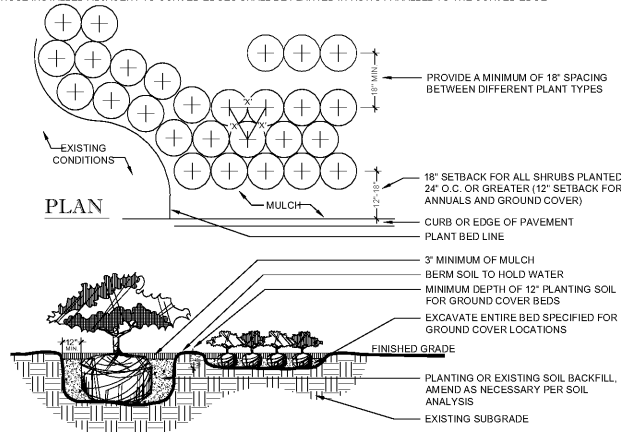

5 SHRUB AND GROUND COVER
SCALE: NTS

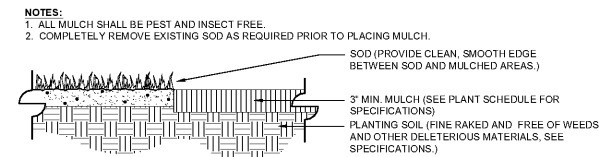

6 MULCH APPLICATION
SCALE: NTS

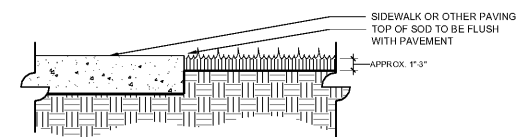

7 SOD APPLICATION
SCALE: NTS

BOHLER ENGINEERING
 SITE CIVIL AND CONSULTING ENGINEERING
 LANDSCAPE ARCHITECTURE
 SUSTAINABLE DESIGN
 PERMITTING SERVICES
 PLANNING SERVICES

CHARLOTTE, NC
 FARGO, ND
 GRAND RAPIDS, MI
 GREENSBORO, NC
 KANSAS CITY, MO
 LITTLE ROCK, AR
 MEMPHIS, TN
 NEW ORLEANS, LA
 NEW YORK, NY
 PHILADELPHIA, PA
 RICHMOND, VA
 SOUTH BEND, IN
 TAMPA, FL
 WASHINGTON, DC

REVISIONS

REV	DATE	COMMENT	BY

811 KNOW WHAT'S BELOW ALWAYS CALL 811 BEFORE YOU DIG
 www.callsunshine.com

PERMIT SET

PROJECT No.:	FL170090
DRAWN BY:	JOP
CHECKED BY:	GHR
DATE:	11/20/2017
SCALE:	AS NOTED
CAD I.D.:	LPO

STARBUCKS COFFEE

FOR
BW McCORMICK, LLC
 LOCATION OF SITE
 McCORMICK RD
 JACKSONVILLE, FL
 CITY OF JACKSONVILLE

BOHLER ENGINEERING
 3820 NORTHDALE BLVD., SUITE 300B
 TAMPA, FLORIDA 33624
 Phone: (813) 812-4100
 Fax: (813) 812-4101
 FLORIDA BUSINESS CERT. OF AUTH. No. 30790
 LANDSCAPE ARCHITECT LICENSE No. LC-00000001

GREGORY ROBERT NOTZ, P.E.
 LICENSE
 No. 74566
 STATE OF FLORIDA
 PROFESSIONAL ENGINEER
 12/4/2017

SHEET TITLE:
PLANTING DETAILS

SHEET NUMBER:
LP-5.01