


Order Plans @

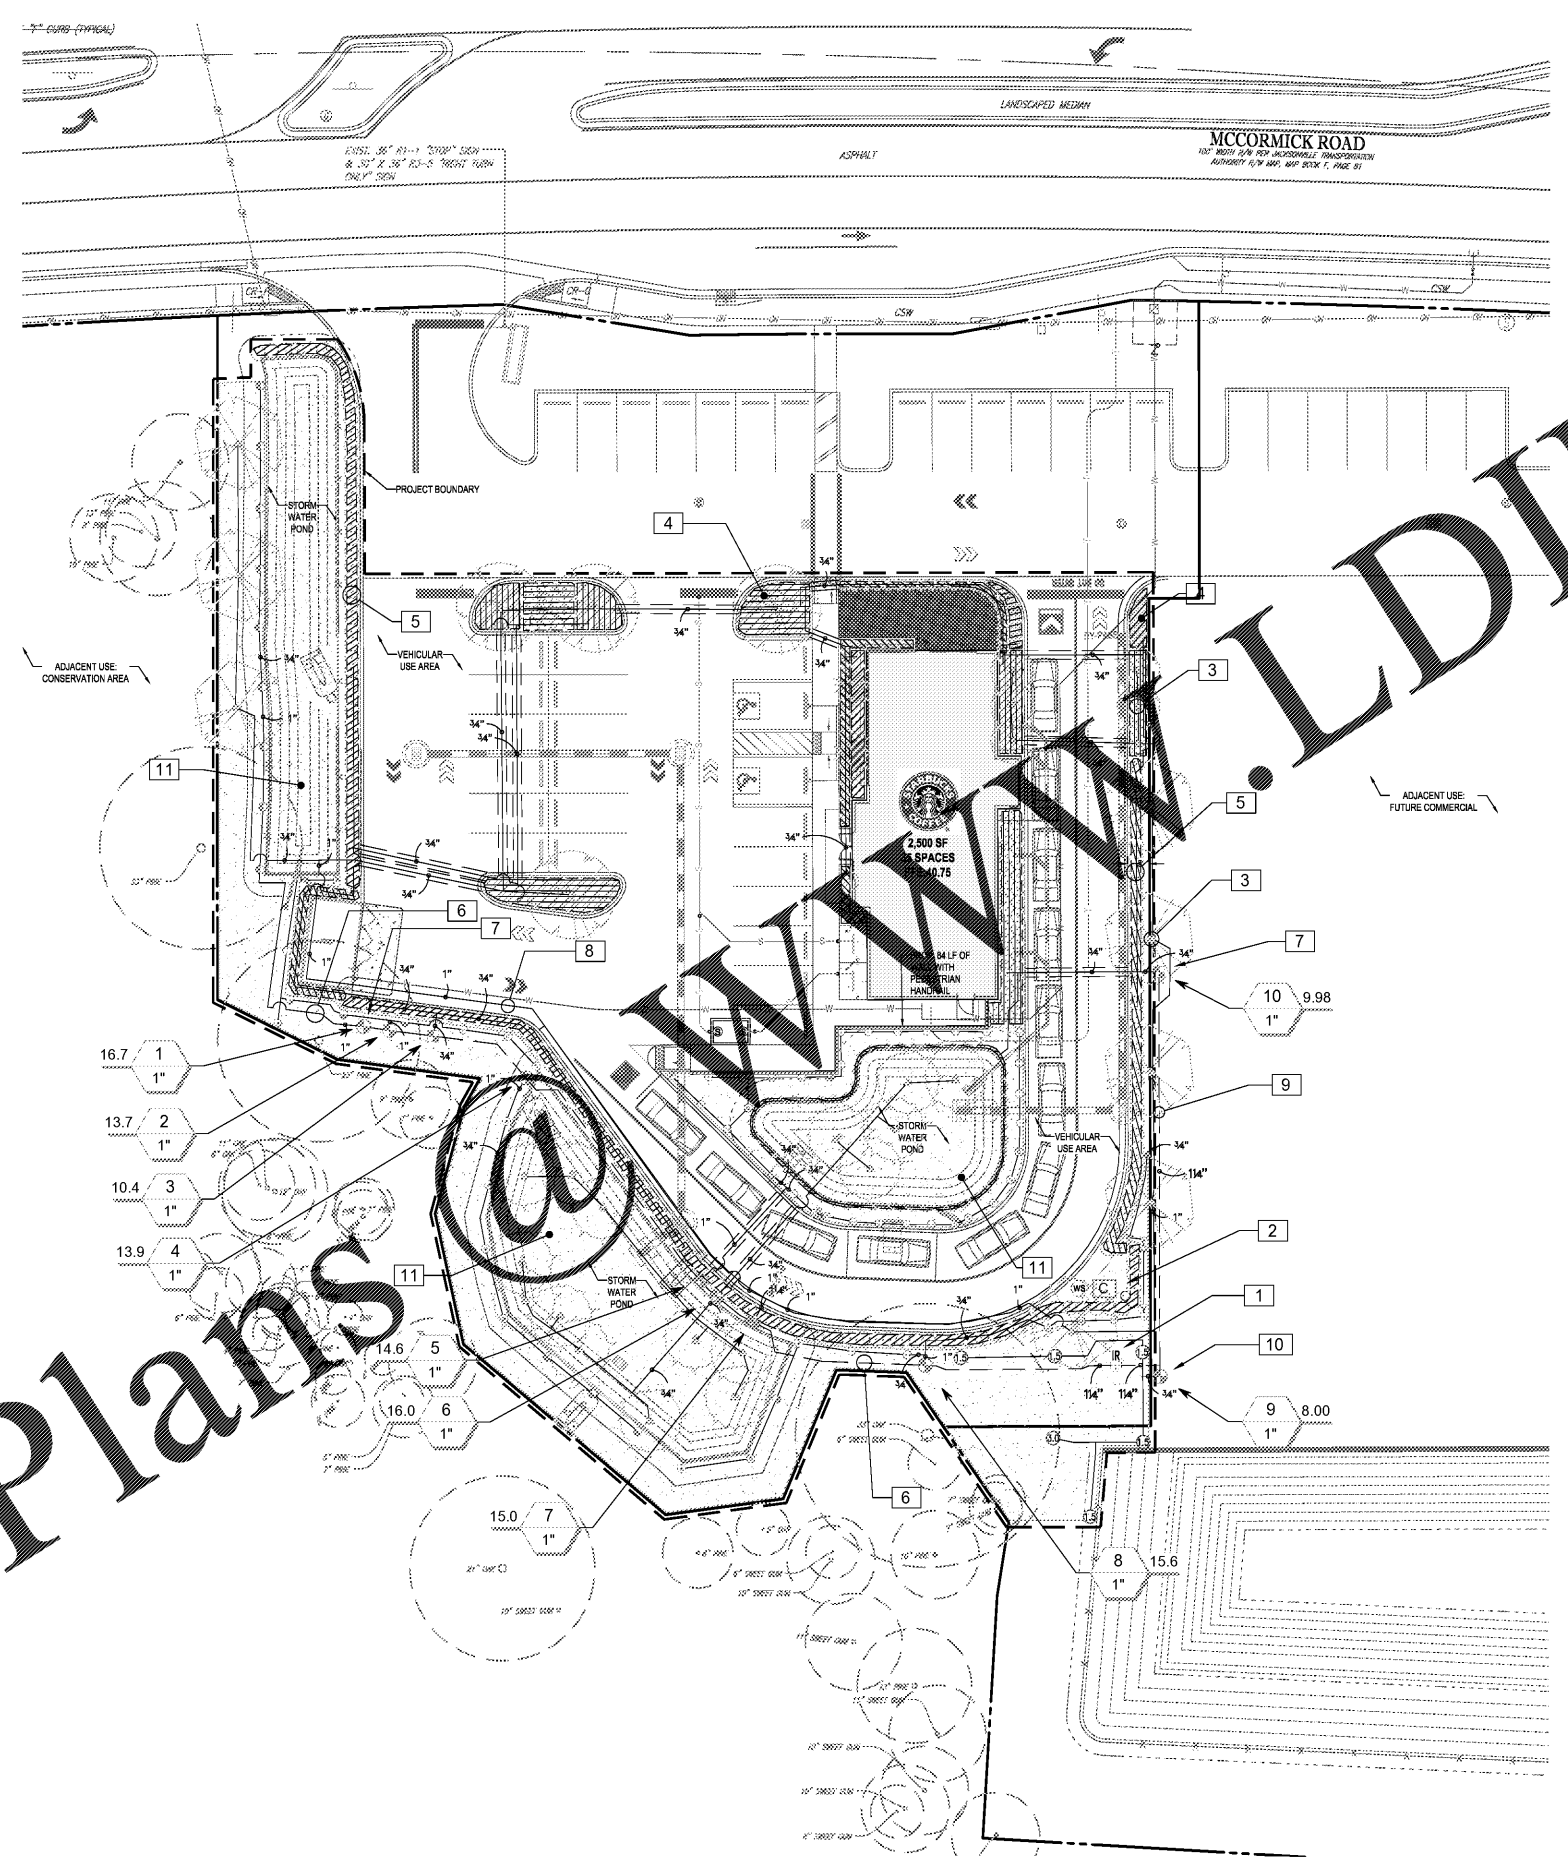

WWW.LDILine.com

BOHLER ENGINEERING
 SITE CIVIL AND CONSULTING ENGINEERING ARCHITECTURE
 LANDSCAPE ARCHITECTURE SUSTAINABLE DESIGN
 PERMITTING SERVICES
 SOUTHERN NEW JERSEY • VIRGINIA
 PHILADELPHIA, PA • CHARLOTTE, NC
 NEW YORK, NY • PHOENIX, AZ
 NEW YORK, NY • RICHMOND, VA
 NEW YORK, NY • SOUTH BEACH, FL
 NEW YORK, NY • WASHINGTON, DC
 NEW YORK, NY • WASHINGTON, DC

REVISIONS

REV	DATE	COMMENT	BY

811 KNOW WHAT'S BELOW ALWAYS CALL 811 BEFORE YOU DIG
 www.callsunshine.com

PERMIT SET
 PROJECT No.: FL177090
 DRAWN BY: KS
 CHECKED BY: KS
 DATE: 11/29/2017
 SCALE: 1"=20'
 CAD I.D.: LIO

STARBUCKS COFFEE
 FOR
BW MONUMENT McCORMICK, LLC
 LOCATION OF SITE
 2500 MONUMENT RD
 JACKSONVILLE, FL
 CITY OF JACKSONVILLE

BOHLER ENGINEERING
 3820 NORTHDAL BLVD., SUITE 300B
 TAMPA, FLORIDA 33624
 Phone: (813) 812-4100
 Fax: (813) 812-4101
 FLORIDA BUSINESS CERT. OF AUTH. No. 30790
 LANDSCAPE ARCHITECT LICENSE No. LC-00000015

REGISTERED LANDSCAPE ARCHITECT
 STATE OF FLORIDA
 12/4/2017

SHEET TITLE:
IRRIGATION PLAN
 SHEET NUMBER:
LI-1.01

REFERENCE NOTES SCHEDULE

SYMBOL	DESCRIPTION
1	POINT OF CONNECTION - PROPOSED IRRIGATION WELL AND PUMP
2	PROPOSED IRRIGATION CONTROLLER AND RAIN SWITCH - COORDINATE LOCATION WITH OWNER
3	BUBBLER FOR NEW TREES (TYP) REFER TO LANDSCAPE PLAN
4	DRIP LINE FOR LANDSCAPED BEDS (TYP) REFER TO LANDSCAPE PLAN
5	DRIP LINE FOR HEDGE ROW (TWO LINES 18" O.C. MIN.) - REFER TO LANDSCAPE PLAN
6	SHOWN FOR GRAPHIC CLARITY - ROUTE PIPE AWAY FROM EXISTING TREES.
7	STUB OUT COMMON WIRE AND TWO SPARE HOT WIRES IN VALVE BOX
8	SHOWN FOR GRAPHIC CLARITY - INSTALL PIPE WITHIN GREENSPACE
9	SHOWN FOR GRAPHIC CLARITY - INSTALL MAINLINE AND VALVES WITHIN PROPERTY LINE
10	VALVE LOCATIONS ARE DIAGRAMMATIC, INSTALL VALVES IN "LOW TRAFFIC" AREAS WITH A MIN. CLEARANCE OF 12" BETWEEN THE VALVE BOX AND ANY FENCE, WALL, SIDEWALK, PAVEMENT OR SODLINE
11	NON-IRRIGATED SOD IN POND BOTTOM.