


REVISIONS:

No.	Description	Date

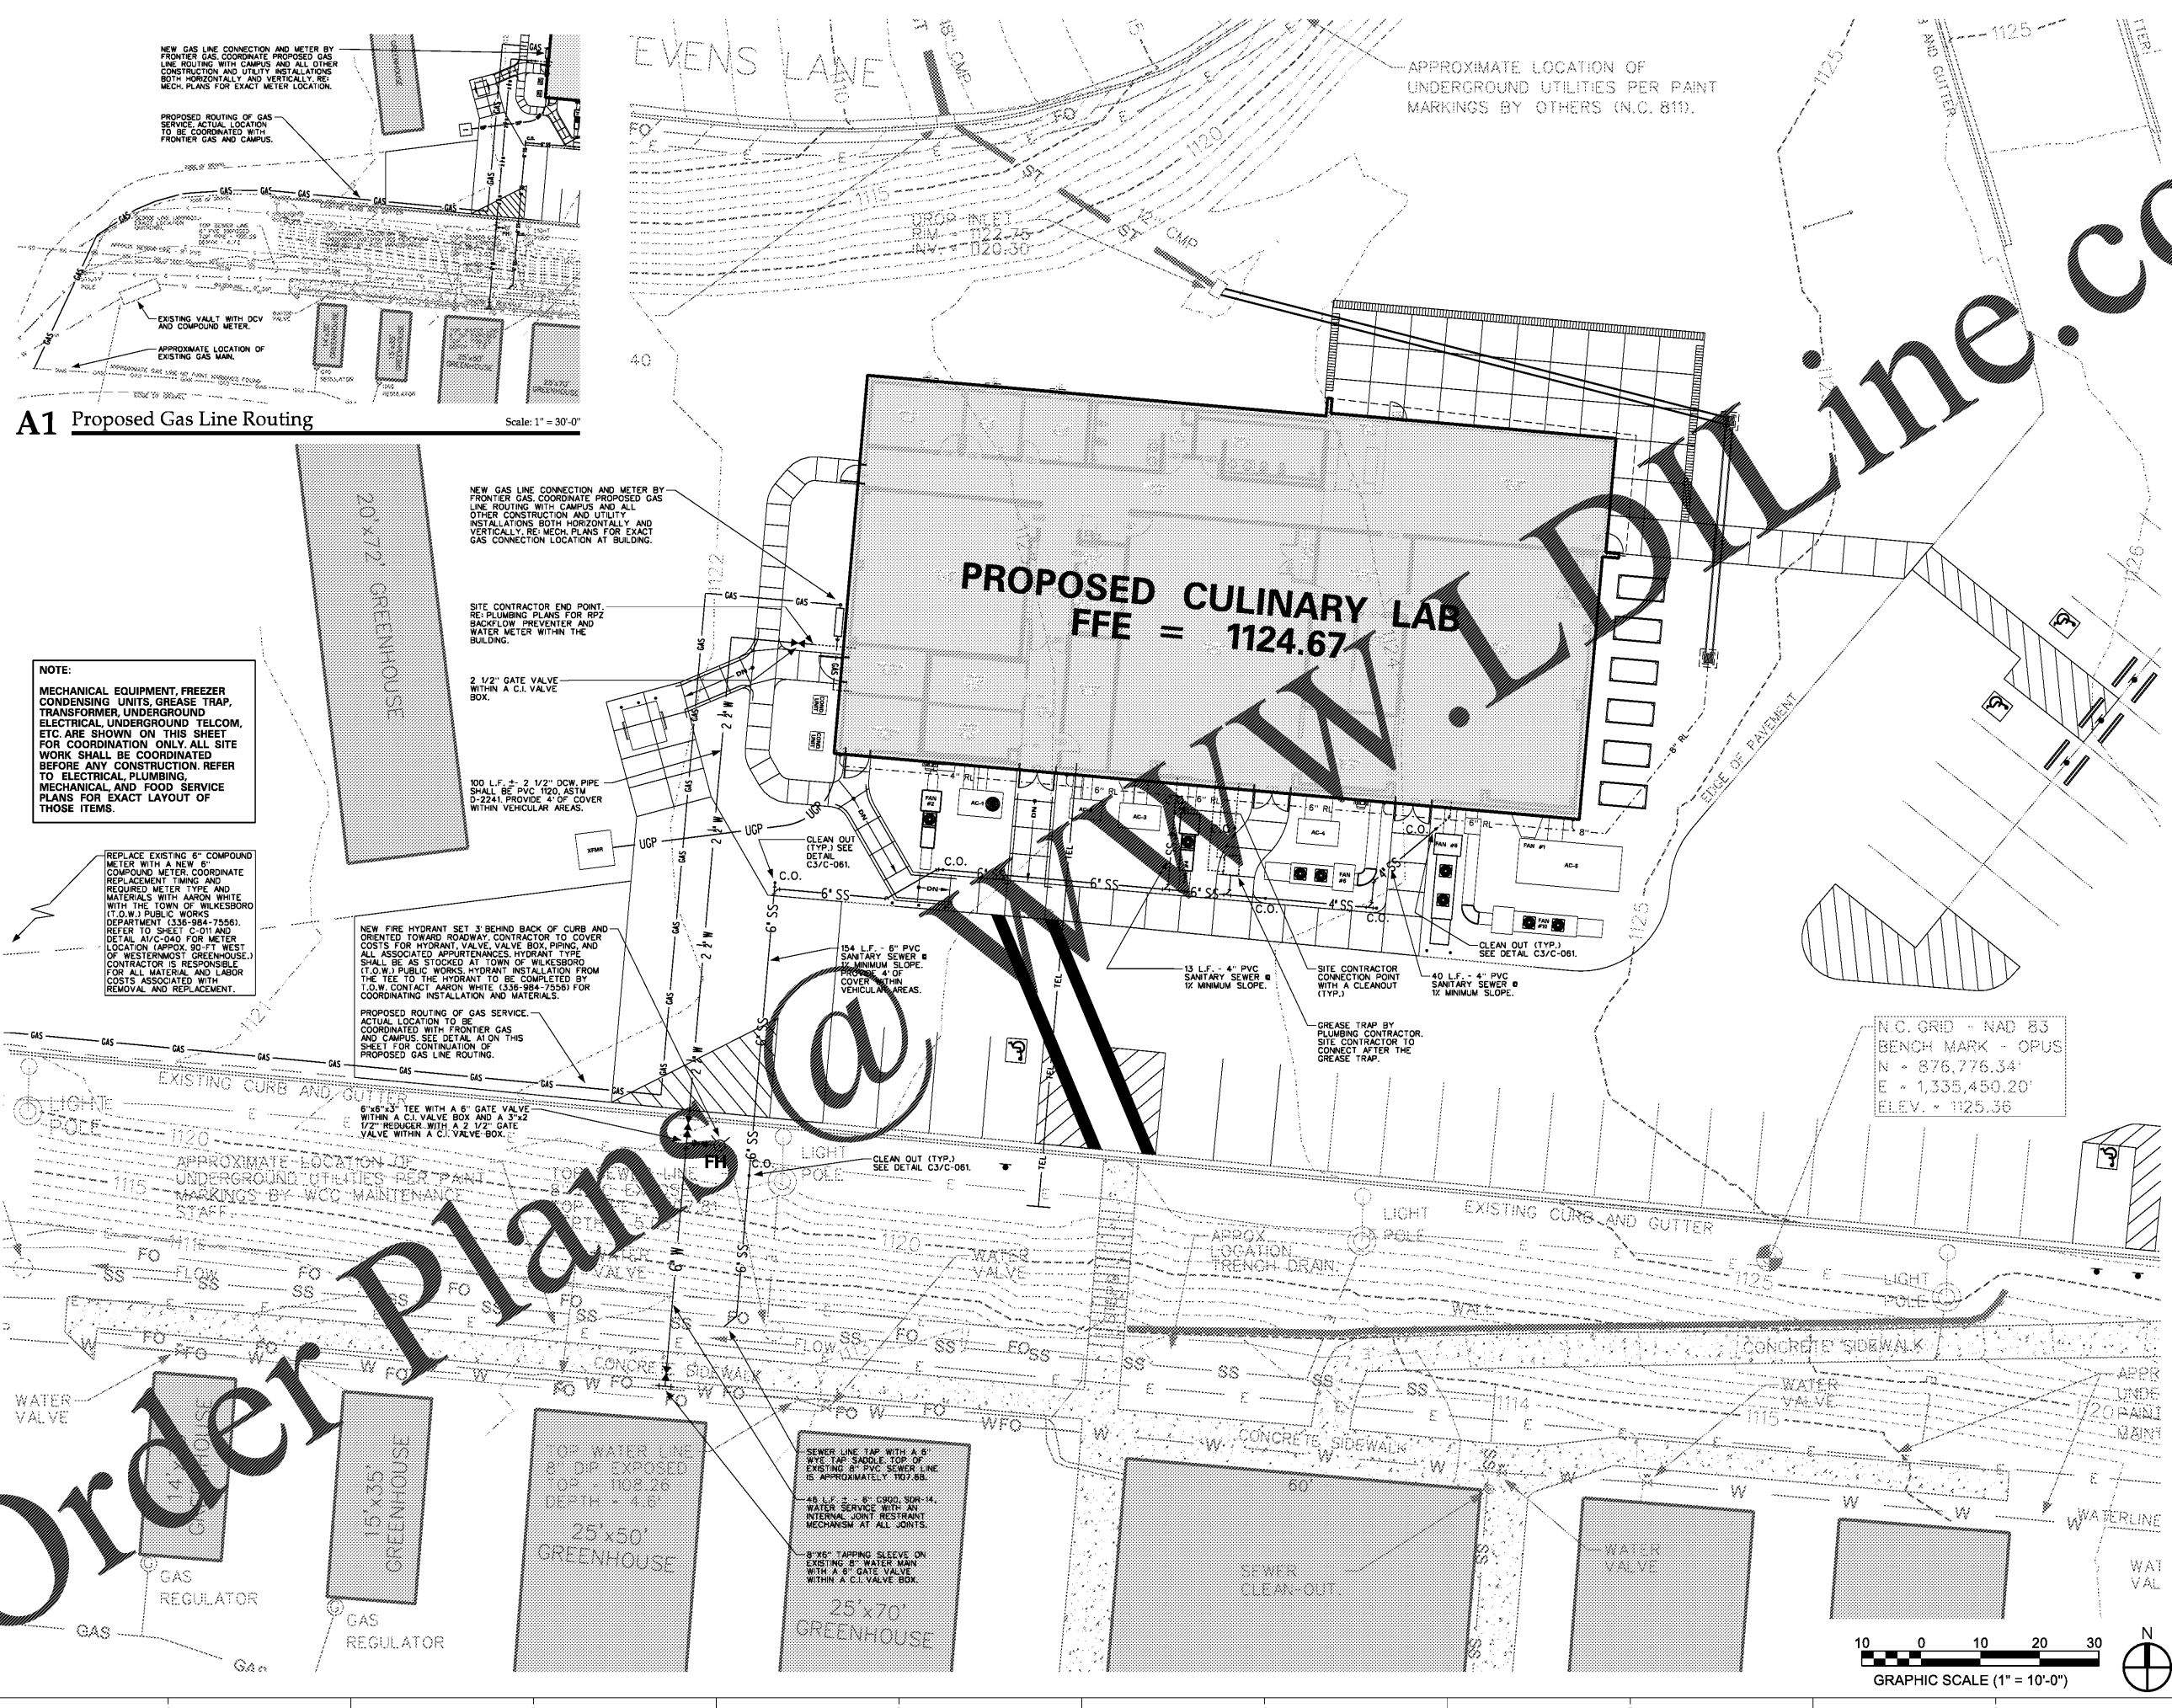

**A1 Proposed Gas Line Routing**  
Scale: 1" = 30'-0"


**NOTE:**  
MECHANICAL EQUIPMENT, FREEZER  
CONDENSING UNITS, GREASE TRAP,  
TRANSFORMER, UNDERGROUND  
ELECTRICAL, UNDERGROUND TELCOM,  
ETC. ARE SHOWN ON THIS SHEET  
FOR COORDINATION ONLY. ALL SITE  
WORK SHALL BE COORDINATED  
BEFORE ANY CONSTRUCTION. REFER  
TO ELECTRICAL, PLUMBING,  
MECHANICAL AND FOOD SERVICE  
PLANS FOR EXACT LAYOUT OF  
THOSE ITEMS.

REPLACE EXISTING 6" COMPOUND  
METER WITH A NEW 6" COMPOUND  
REPLACEMENT METER. REFER TO  
DETAIL A1/C-040 FOR METER  
LOCATION (APPROX. 90'-FT WEST  
OF WESTERMOST GREENHOUSE).  
CONTRACTOR IS RESPONSIBLE  
FOR ALL MATERIAL AND LABOR  
COSTS ASSOCIATED WITH  
REMOVAL AND REPLACEMENT.

NEW FIRE HYDRANT SET 3' BEHIND BACK OF CURB AND  
ORIENTED TOWARD ROADWAY. CONTRACTOR TO COVER  
COSTS FOR HYDRANT, VALVE, VALVE BOX, PIPING, AND  
ALL ASSOCIATED APPURTENANCES. HYDRANT TYPE  
SHALL BE AS STOCKED AT TOWN OF WILKESBORO  
(T.O.W.) PUBLIC WORKS HYDRANT INSTALLATION FROM  
THE TEE TO THE HYDRANT TO BE COMPLETED BY  
T.O.W. CONTACT AARON WHITE (336-984-7556) FOR  
COORDINATING INSTALLATION AND MATERIALS.

PROPOSED ROUTING OF GAS SERVICE.  
ACTUAL LOCATION TO BE  
COORDINATED WITH FRONTIER GAS  
AND CAMPUS. SEE DETAIL A1 ON THIS  
SHEET FOR CONTINUATION OF  
PROPOSED GAS LINE ROUTING.

SEWER LINE TAP WITH A 6"  
WYE TAP SADDLE TOP OF  
EXISTING 8" SANITARY SEWER LINE  
IS APPROXIMATELY 10'7" SB.  
48' L.F. 2" - 8" CROD, SDR-14,  
WATER SERVICE WITH AN  
INTERNAL JOINT RESTRAINT  
MECHANISM AT ALL JOINTS.  
8"x8" TAPPING SLEEVE ON  
EXISTING 8" SANITARY SEWER LINE  
WITH A 6" GATE VALVE  
WITHIN A C.I. VALVE BOX.

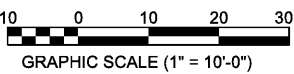

19-DEC-2017 21:52

PA\2017\2017.05 Wilkes CC CADD First\wcc040.dgn

Order Plans @ www.lsdonline.com