



227 WEST TRADE STREET SUITE 700  
 CHARLOTTE, NORTH CAROLINA 28202  
 TEL. 704.333.6686 FAX 704.333.2926  
 WWW.LS3P.COM



MEMBERS OF THE AMERICAN INSTITUTE OF ARCHITECTS

COPYRIGHT 2018 ALL RIGHTS RESERVED  
 PRINTED OR ELECTRONIC DRAWINGS AND DOCUMENTATION MAY NOT BE REPRODUCED IN ANY FORM WITHOUT WRITTEN PERMISSION FROM LS3P ASSOCIATES LTD.


REVISIONS:

No.	Description	Date

PROJECT: 9202-169770  
 DATE: 1/2/18  
 DRAWN BY: JS  
 CHECKED BY: WSB

EDGE OF SLAB PLAN

**A-100**

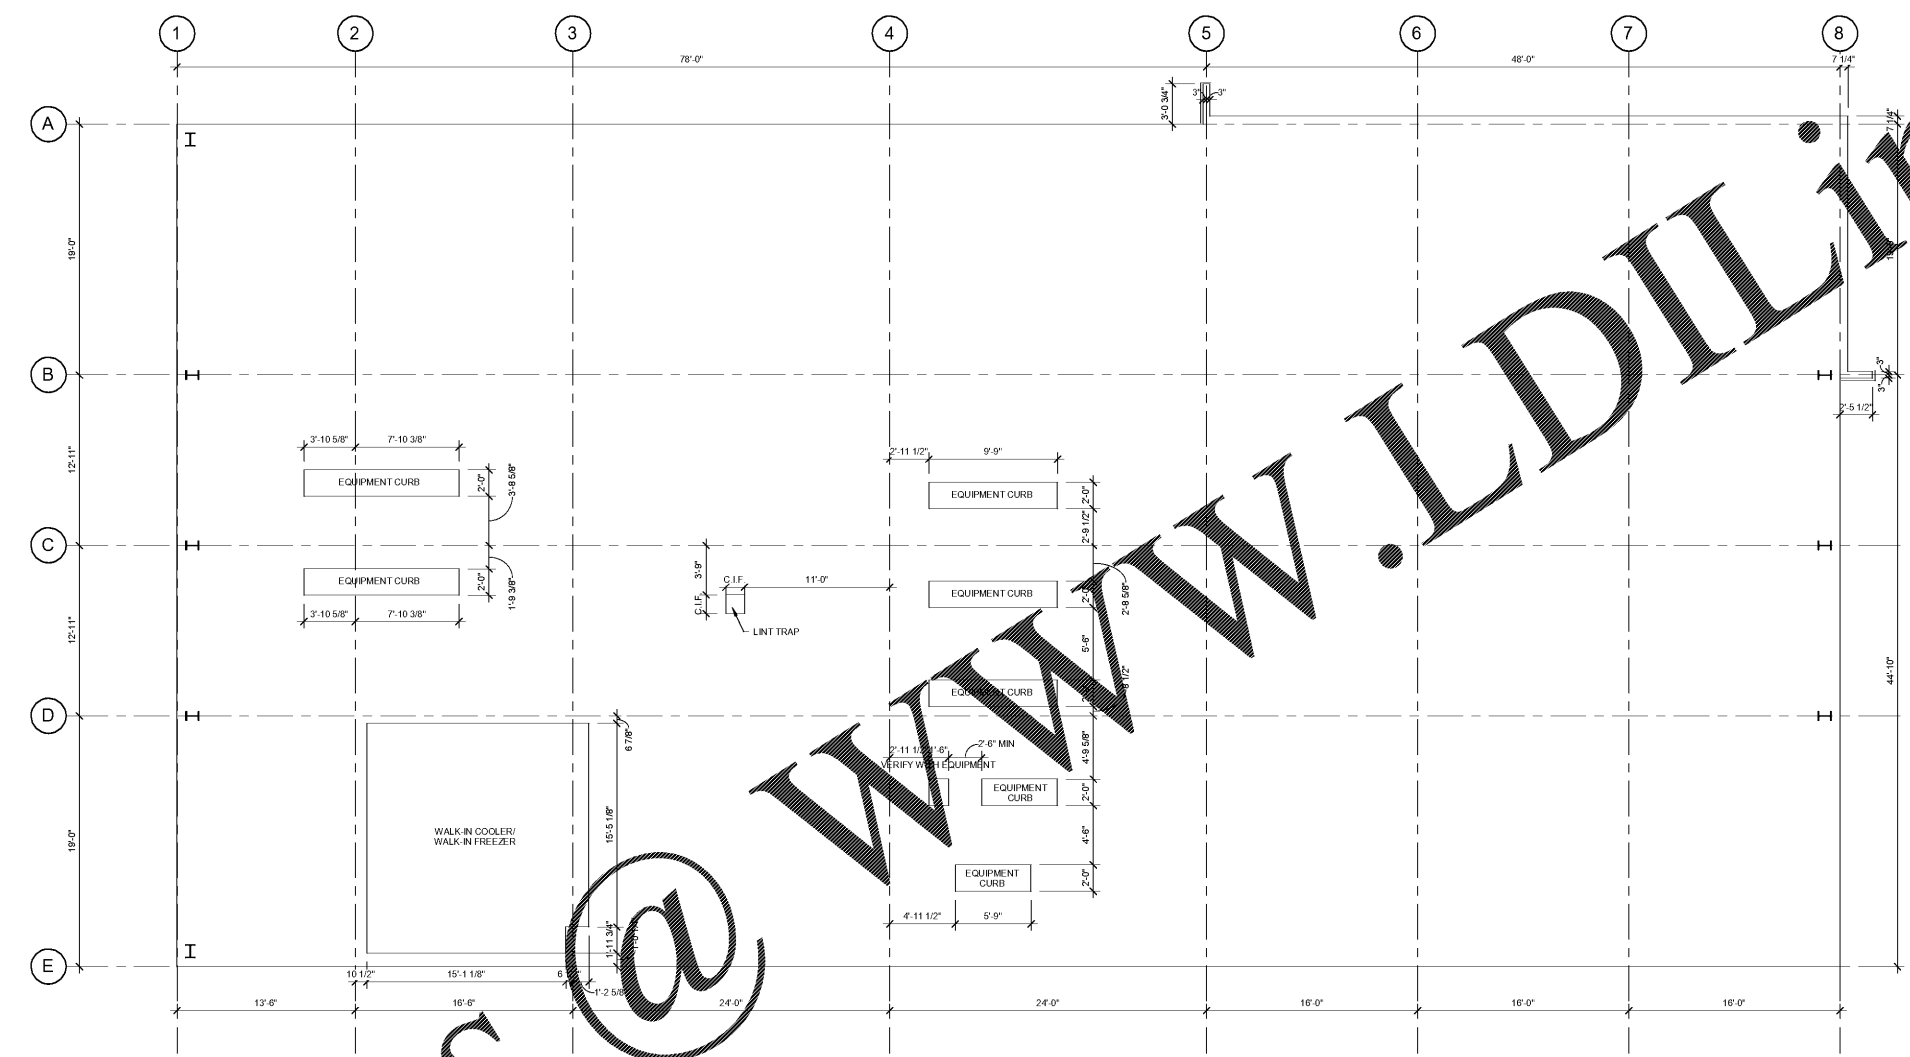

**B1** EDGE OF SLAB PLAN  
 3/16" = 1'-0"

P:\\_EDU\2020\9202-169770 Wilkes Community College Culinary Lab\2.0 Design\Drawings\WCC CULINARY LAB\_16.rvt  
 1/5/2018 11:14:18 AM

Order Plans @