



227 WEST TRADE STREET SUITE 700
 CHARLOTTE, NORTH CAROLINA 28202
 TEL. 704.333.6686 FAX 704.333.2926
 WWW.LS3P.COM



MEMBERS OF THE AMERICAN INSTITUTE OF ARCHITECTS


COPYRIGHT 2018 ALL RIGHTS RESERVED
 PRINTED OR ELECTRONIC DRAWINGS AND DOCUMENTATION MAY NOT BE REPRODUCED IN ANY FORM WITHOUT WRITTEN PERMISSION FROM LS3P ASSOCIATES LTD.

REVISIONS:

No.	Description	Date

PROJECT: 9202-169770
 DATE: 1/2/18
 DRAWN BY: JS
 CHECKED BY: WSB

EDGE OF SLAB PLAN
A-100

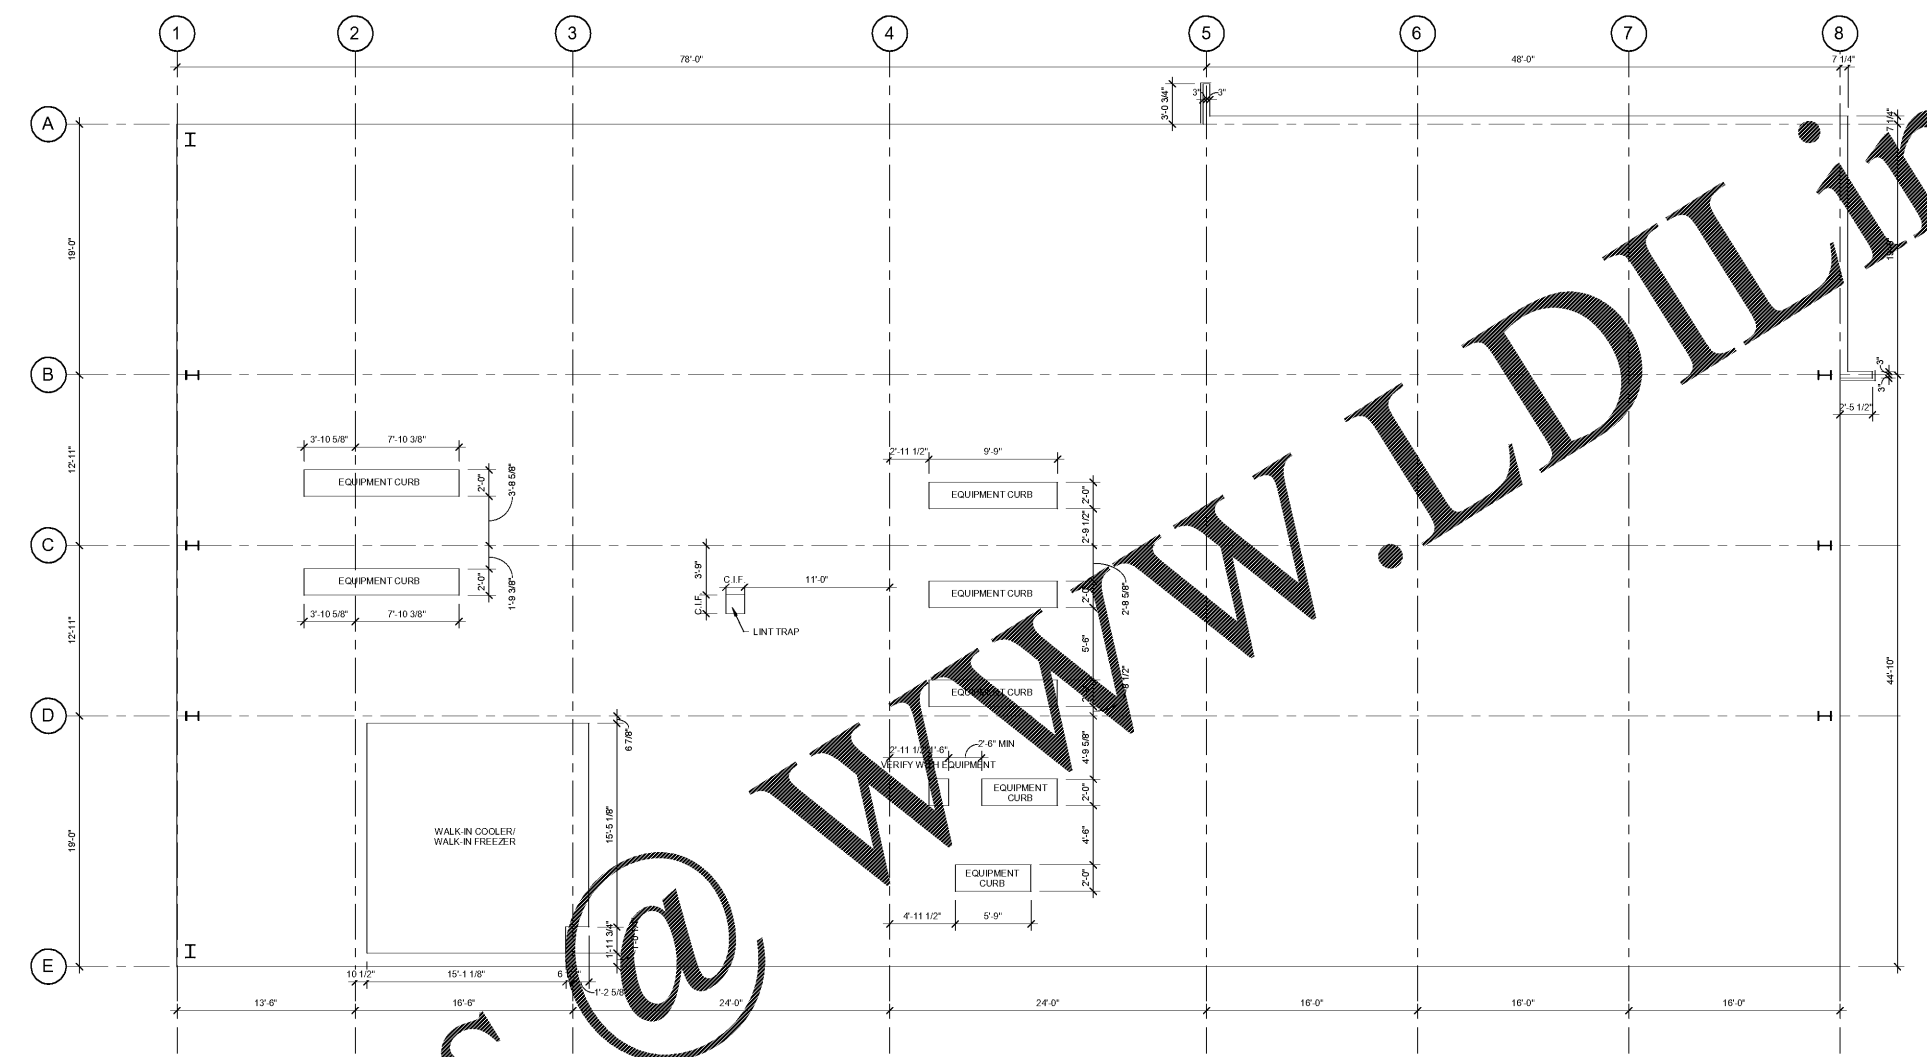

(B1) EDGE OF SLAB PLAN
 3/16" = 1'-0"

P:_EDU\20180202-169770 Wilkes Community College Culinary Lab\2.0 Design\Drawings\WCC CULINARY LAB_16.rvt
 1/5/2018 11:14:18 AM

Order Plans @