



MEMBERS OF THE AMERICAN INSTITUTE OF ARCHITECTS

COPYRIGHT 2016 ALL RIGHTS RESERVED  
 PRINTED OR ELECTRONIC DRAWINGS AND  
 DOCUMENTATION MAY NOT BE REPRODUCED  
 IN ANY FORM WITHOUT WRITTEN PERMISSION  
 FROM LS3P ASSOCIATES LTD.


REVISIONS:

No.	Description	Date
1	Revision 1	Date 1

PROJECT: 5202-169770  
 DATE: January 2, 2016  
 DRAWN BY: JM  
 CHECKED BY: AC

**FOODSERVICE EQUIPMENT PLAN**

**QF100**

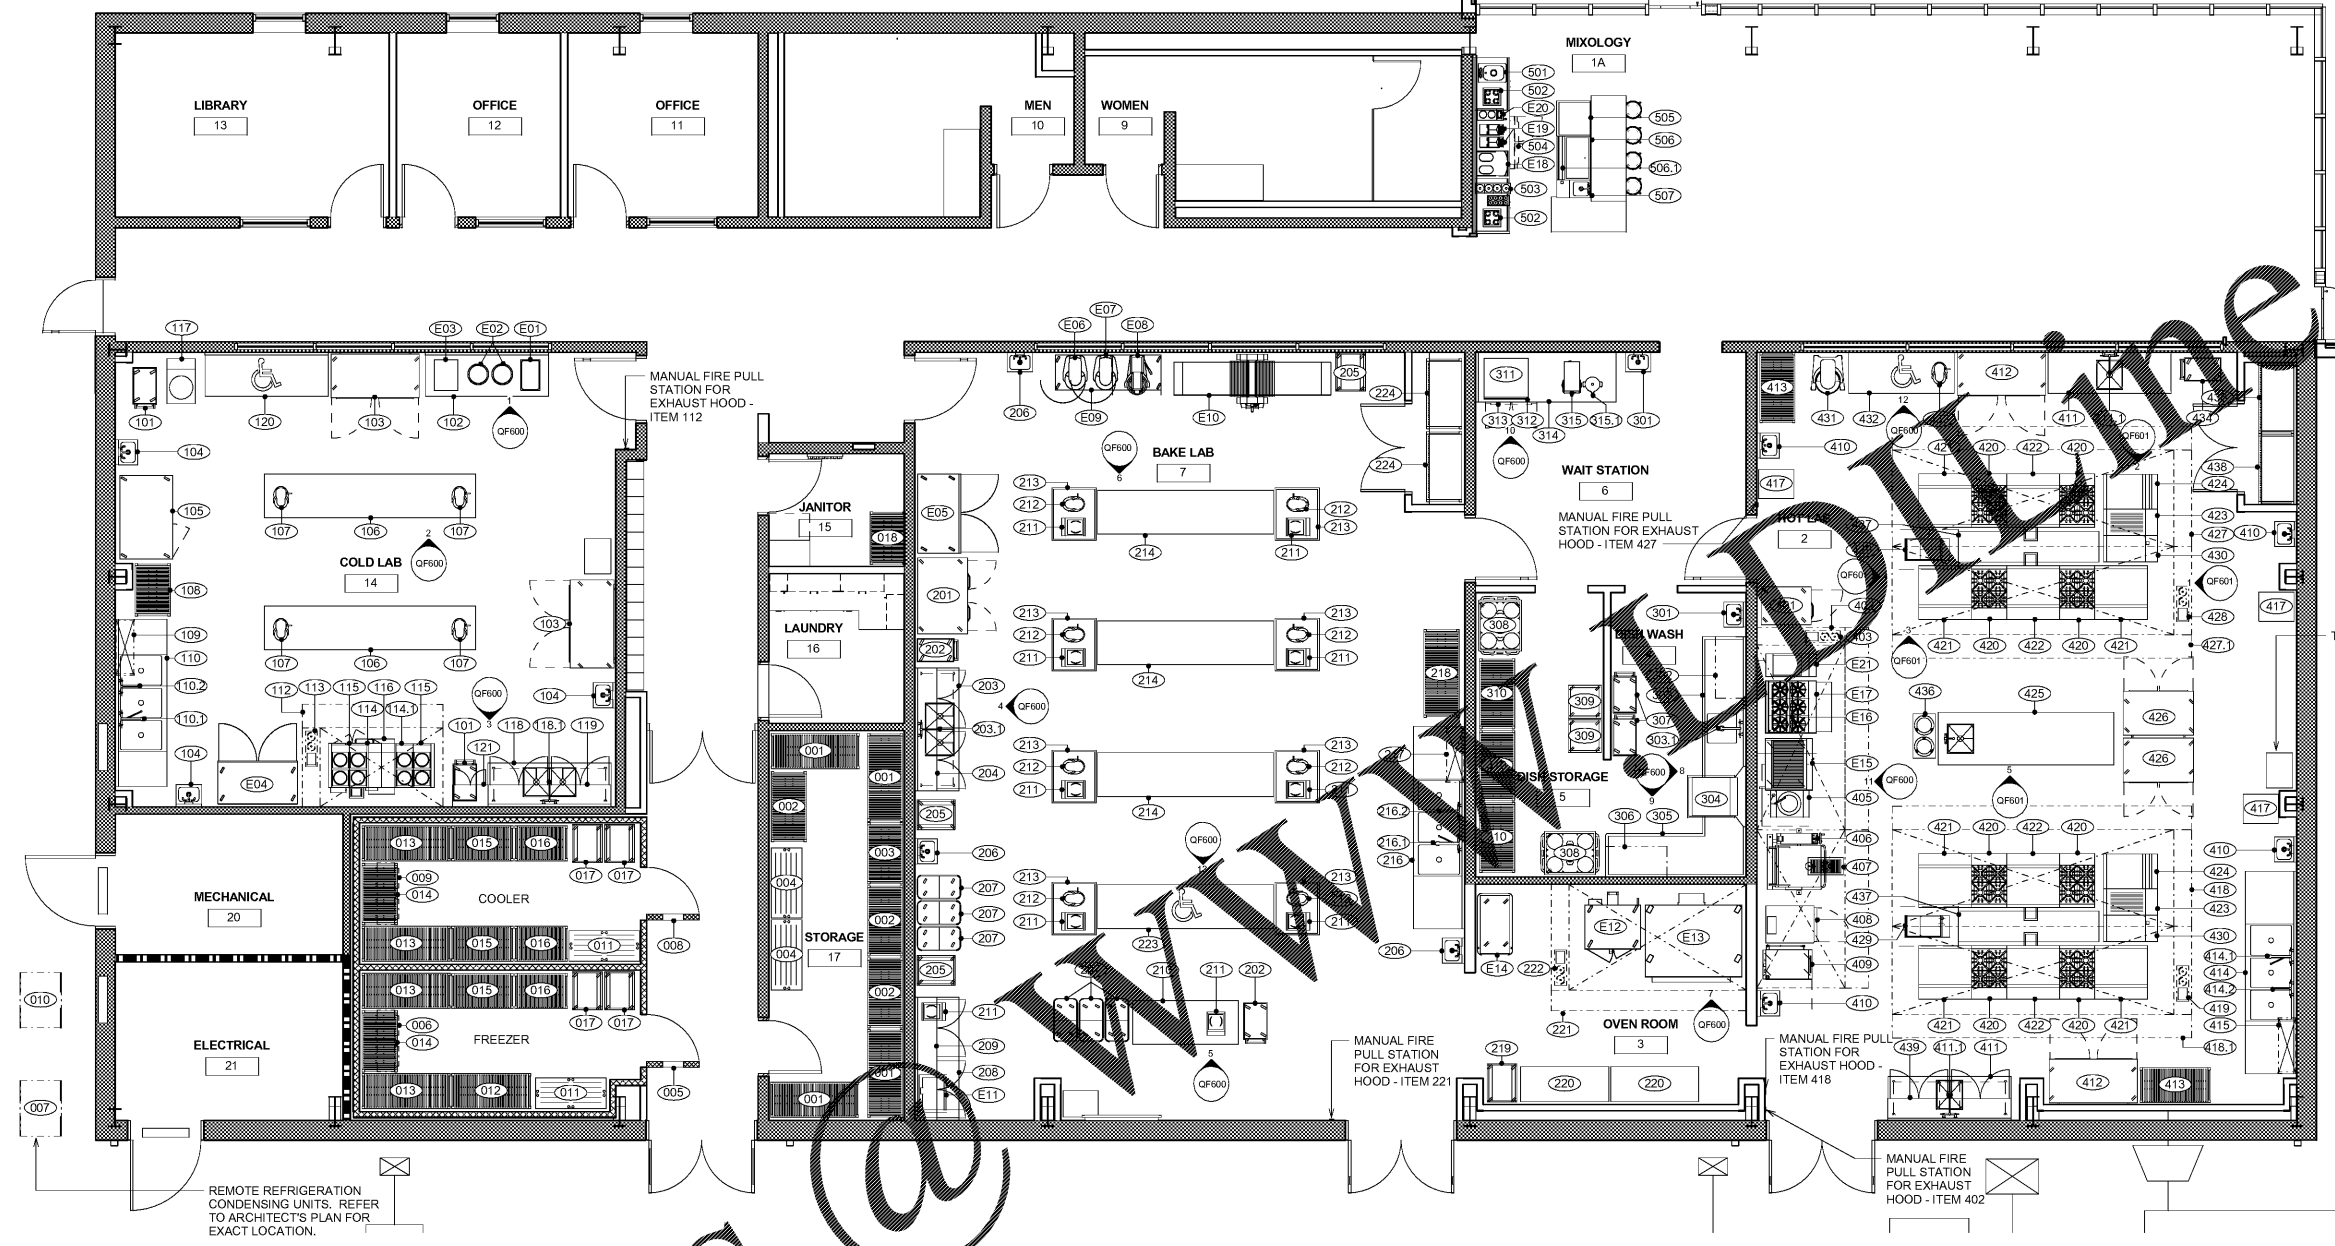

1 FOODSERVICE EQUIPMENT PLAN  
 1/4" = 1'-0"

ITEM #	QTY	DESCRIPTION
001	4	SHELVING UNIT
002	3	SHELVING UNIT
003	1	SHELVING UNIT
004	2	DUNNAGE RACK
005	1	WALK-IN FREEZER
006	1	EVAPORATOR COIL, FREEZER
007	1	CONDENSING UNIT, FREEZER
008	1	WALK-IN COOLER
009	1	EVAPORATOR COIL, COOLER
010	1	CONDENSING UNIT, FREEZER
011	2	DUNNAGE RACK
012	1	SHELVING UNIT
013	4	SHELVING UNIT
014	1	SHELVING UNIT
015	1	SHELVING UNIT
016	1	SHELVING UNIT
017	4	PAN RACK
018	1	SHELVING UNIT
101	2	UTILITY CART
102	1	WORK COUNTER
103	2	WORKTOP REFRIGERATOR
104	1	HAND SINK
105	1	WORKTOP BLAST CHILLER
106	2	WORK COUNTER
107	4	MIXER, 5 QT.
108	1	SHELVING UNIT
109	1	SHELVING, WIRE, WALL MOUNT
110	1	SINK, 3-COMPARTMENT
110.1	1	PRE-RINSE UNIT W/ FAUCET
110.2	1	FAUCET
111	1	SPARE NUMBER

ITEM #	QTY	DESCRIPTION
112	1	WALL CABINET
113	1	FIRE SUPPRESSION SYSTEM
114	1	CONVECTION OVEN, LOWBOY
114.1	1	LOWBOY CABINET
115	2	INDUCTION RANGE
116	1	WORKTOP SPREADER
117	1	CHOCOLATE TEMPERING MACHINE
118	1	VEG PREP TABLE W/ SINKS
118.1	1	FAUCET
119	1	WALL CABINET
120	1	WORK COUNTER
121	1	ADA ACCESSIBLE WALL CABINET
201	1	REFRIGERATOR
202	2	UTILITY CART
203	1	VEG PREP TABLE W/ SINKS
203.1	1	FAUCET
204	1	WALL CABINET
205	3	PAN RACK
206	3	HAND SINK
207	6	INGREDIENT BIN
208	1	WORK COUNTER
209	1	WALL CABINET
210	1	WORK COUNTER
211	10	INDUCTION WARMER, COUNTERTOP
212	8	MIXER, 5 QT.
213	8	EQUIPMENT STAND
214	3	WORK COUNTER
215	1	SPARE NUMBER
216	1	SINK, 3-COMPARTMENT
216.1	1	PRE-RINSE UNIT W/ FAUCET
216.2	1	FAUCET

ITEM #	QTY	DESCRIPTION
217	1	SHELVING, WIRE, WALL MOUNT
218	1	SHELVING UNIT
219	1	PAN RACK
220	2	WORKTABLE, WOOD TOP
221	1	EXHAUST HOOD
222	1	FIRE SUPPRESSION SYSTEM
223	1	WORK COUNTER
224	2	SHELVING UNIT
301	2	HAND SINK
302	1	SORTING SHELF
303	1	SOILED DISHTABLE
303.1	1	PRE-RINSE FAUCET
304	1	VENTLESS DISHMACHINE, DOOR TYPE
305	1	CLEAN DISHTABLE
306	1	SORTING SHELF
307	2	UTILITY CART
308	2	DISH DOLLY
309	2	DISH RACK DOLLY
310	3	SHELVING UNIT
311	1	ICE MACHINE, CUBE
312	1	ICE & WATER DISPENSER
313	1	UNDERCOUNTER REFRIGERATOR
314	1	WORK COUNTER
315	1	TEA BREWER
315.1	2	TEA URN
401	1	FREEZER, REACH-IN
402	1	EXHAUST HOOD
402.1	1	EXHAUST HOOD
403	1	FIRE SUPPRESSION SYSTEM
404	1	FRYER
405	1	WOK RANGE

ITEM #	QTY	DESCRIPTION
406	1	BRAISING PAN
407	1	FLOOR TROUGH
408	1	STEAMER
409	1	COMBI OVEN
410	4	HAND SINK
411	2	PREP COUNTER W/ SINK
411.1	2	FAUCET
412	2	WORKTOP REFRIGERATOR
413	2	SHELVING UNIT
414	1	SINK, 3-COMPARTMENT
414.1	1	PRE-RINSE UNIT W/ FAUCET
414.2	1	FAUCET
415	1	SHELVING, WIRE, WALL MOUNT
416	1	SPARE NUMBER
417	3	LAUNDRY CART
418	1	EXHAUST HOOD
418.1	1	EXHAUST HOOD
419	1	FIRE SUPPRESSION SYSTEM
420	8	4-BURNER RANGE
421	6	SPREADER CABINET
422	4	CONVECTION OVEN
423	2	CHARBROILER
424	2	SPREADER CABINET
425	1	WORK COUNTER
425.1	1	FAUCET
426	2	WORKTOP REFRIGERATOR
427	1	EXHAUST HOOD
427.1	1	EXHAUST HOOD
428	1	FIRE SUPPRESSION SYSTEM
429	2	FRYER
430	2	PLANCHA GRIDDLE
431	1	MIXER, 30 QT.
432	1	WORK COUNTER
433	1	MIXER, 5 QT.

ITEM #	QTY	DESCRIPTION
434	1	UTILITY CART
436	1	PLATE DISPENSER, HEATED
437	2	WALL CAP
438	2	SHELVING UNIT
439	1	WALL CABINET
501	1	HAND SINK, DROP-IN
502	2	CUP DISPLAY
503	1	SYRUP DISPLAY
504	1	UNDERCOUNTER REFRIGERATOR
505	1	STORAGE BIN, GLASSWARE W/ TOP
506	1	ICE BIN, UNDERBAR
506.1	1	SPEED RAIL, SINGLE
507	1	BLENDER STATION W/ SINK
E01	1	CHOCOLATE DIPPING MACHINE
E02	2	CHOCOLATE DIPPING MACHINE
E03	1	VACUUM SEALER
E04	1	FREEZER
E05	1	FREEZER
E06	1	MIXER
E07	1	MIXER
E08	1	PLANETARY MIXERS
E09	1	EQUIPMENT STAND
E10	1	DOUGH SHEETER
E11	1	MICROWAVE
E12	1	CONVECTION OVEN
E13	1	DECK OVEN
E14	1	PROOFER
E15	1	CHAR-BROILER, GAS
E16	1	SALAMANDER BROILER
E17	1	RANGE, 6-BURNER
E18	1	ESPRESSO MACHINE
E19	2	COFFEE GRINDER
E20	1	COFFEE BREWER
E21	1	FRYER

C:\Users\Jennifer\_Murphy\Documents\WCC\_CULINARY LAB\_F6\_16\_16\main\MEZPLAN.dwg  
 1/2/2016 9:10:04 AM