



MEMBERS OF THE AMERICAN INSTITUTE OF ARCHITECTS


COPYRIGHT 2016 ALL RIGHTS RESERVED
 PRINTED OR ELECTRONIC DRAWINGS AND DOCUMENTATION MAY NOT BE REPRODUCED IN ANY FORM WITHOUT WRITTEN PERMISSION FROM LS3P ASSOCIATES LTD.

REVISIONS:

| No. | Description | Date |
|-----|-------------|--------|
| 1 | Revision 1 | Date 1 |

PROJECT: S202-169770
 DATE: January 2, 2016
 DRAWN BY: JM
 CHECKED BY: AC

FOODSERVICE EQUIPMENT PLUMBING CONNECTION PLAN
QF300

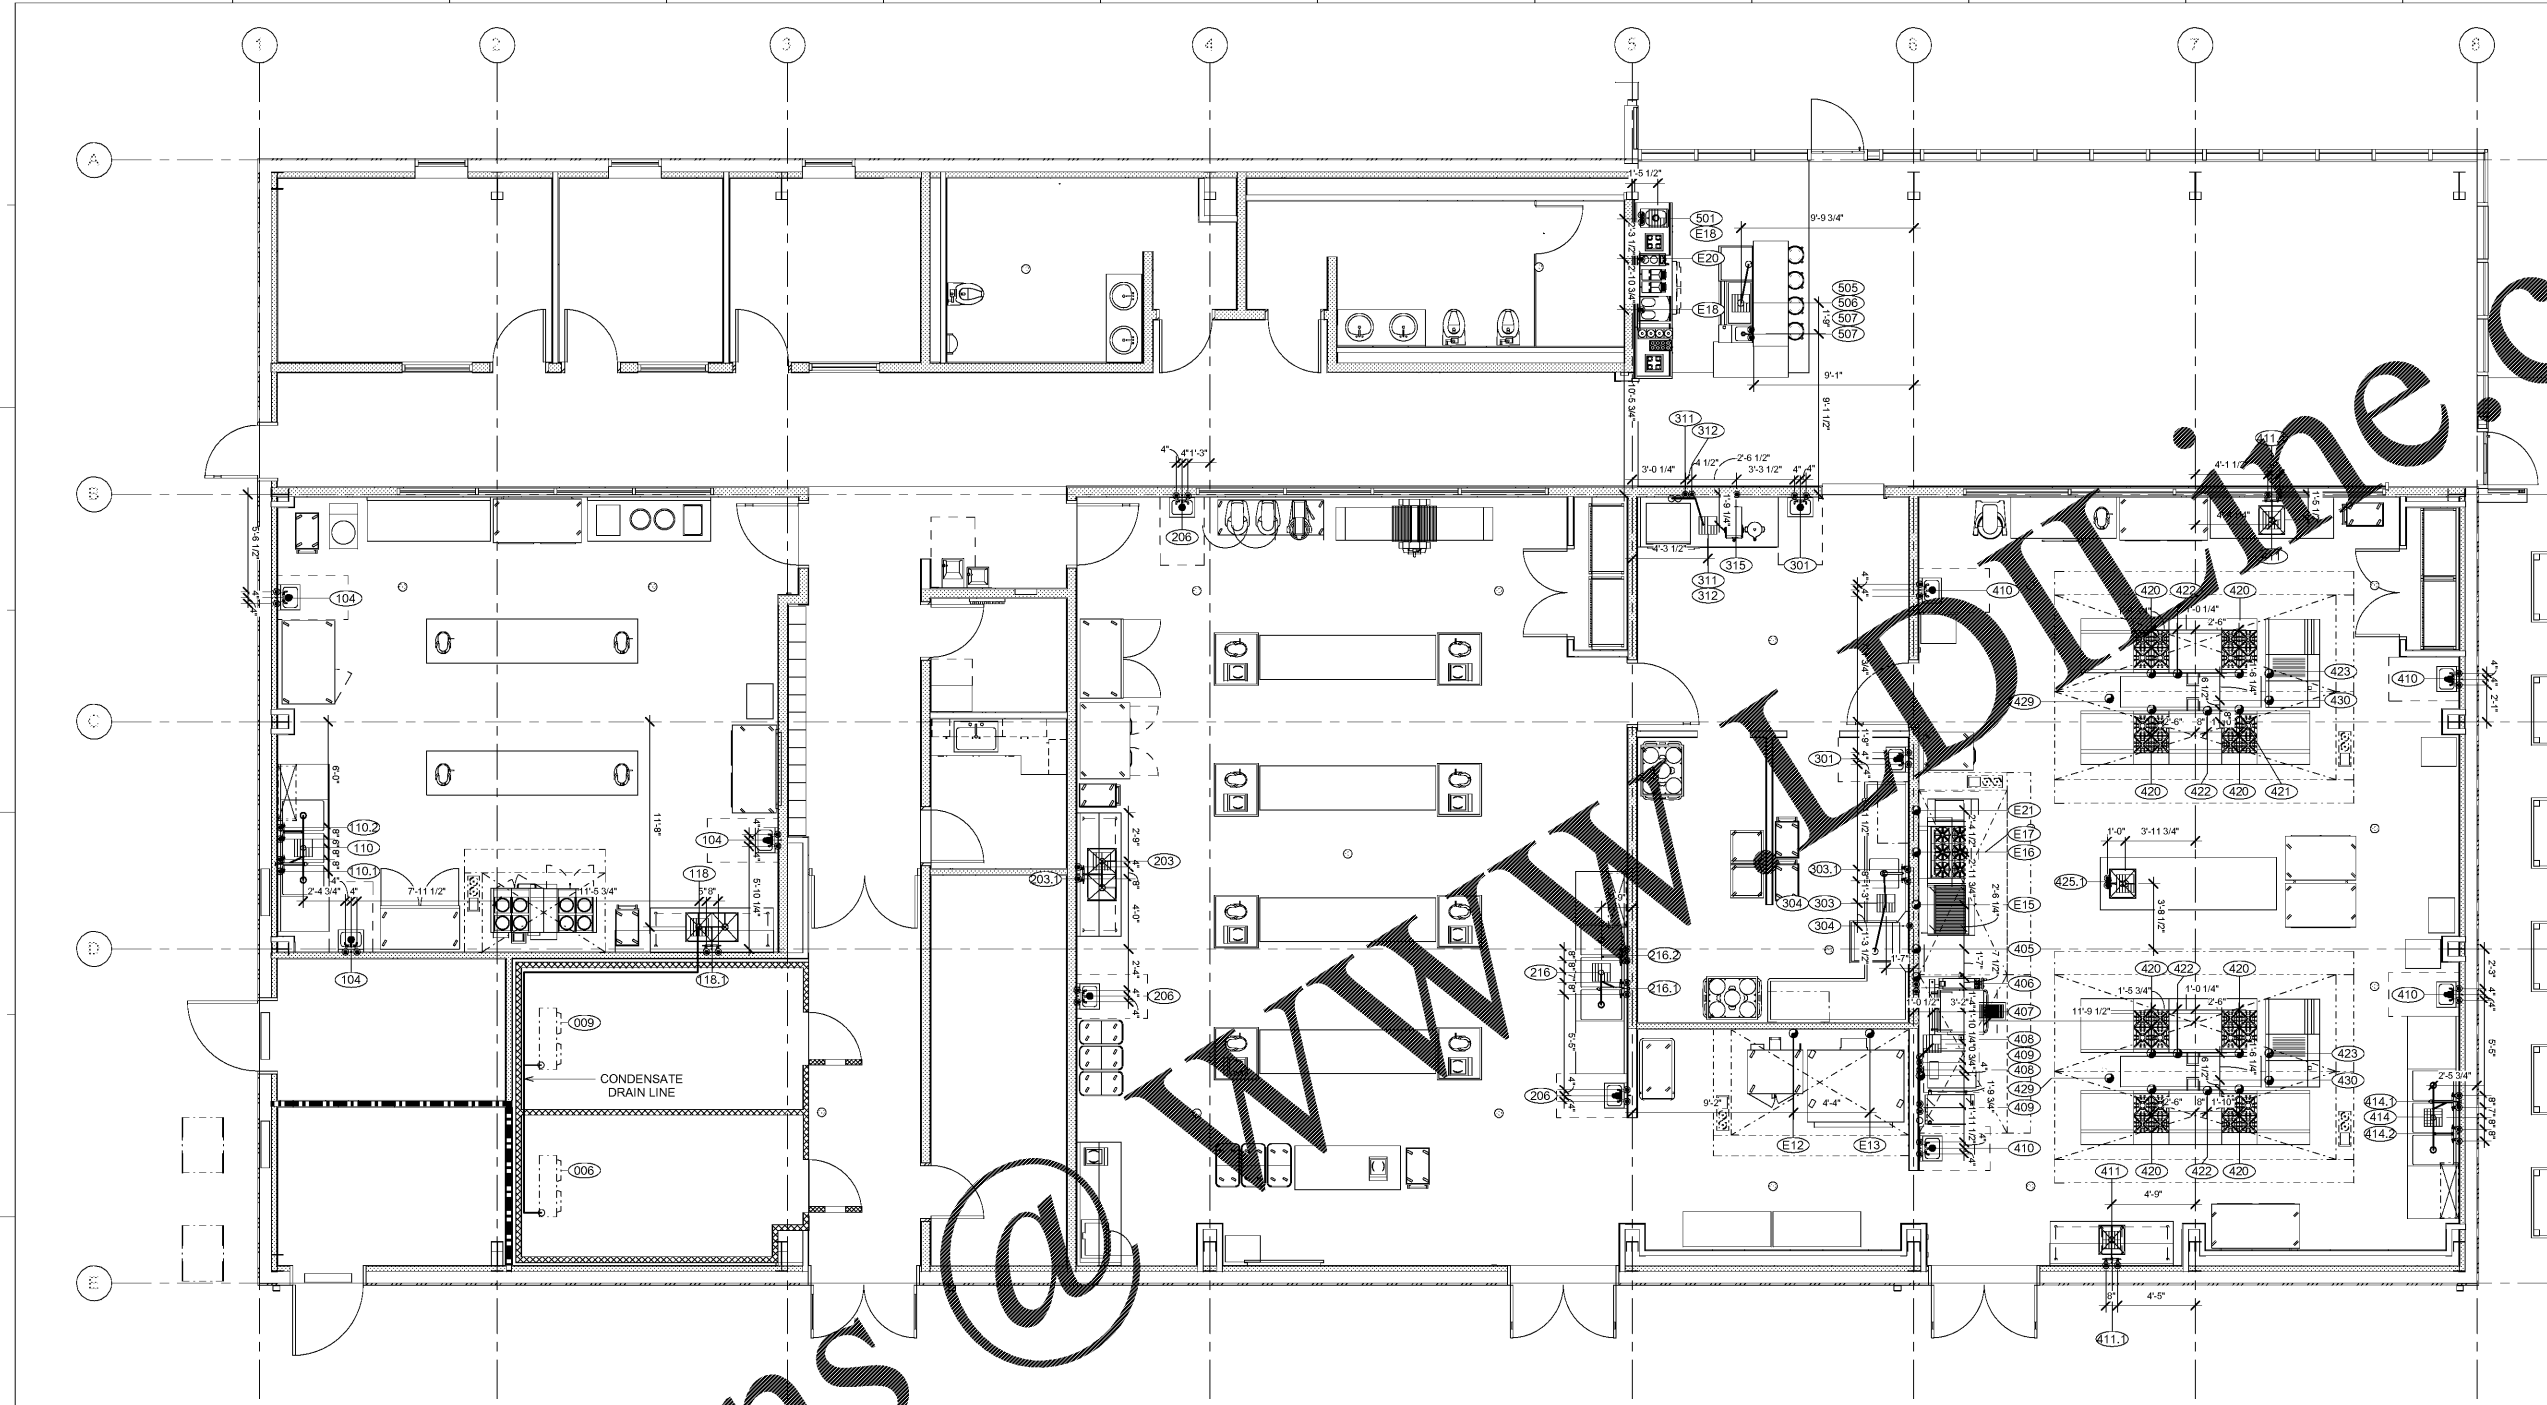

1 FOODSERVICE EQUIPMENT PLAN - PLUMBING
 1/4" = 1'-0"

LEGEND - PLUMBING CONNECTIONS

- HW-HOT WATER, OR CW-COLD WATER
- GAS
- INDIRECT WASTE
- WASTE, DIRECT-CONNECTED UNLESS NOTED "OPEN HUB"
- FLOOR DRAIN
- FLOOR SINK WITH HALF GRATE UNLESS NOTED OTHERWISE
- AFF ABOVE FINISHED FLOOR

IT IS THE INTENT OF THIS DRAWING TO SHOW PLUMBING AND MECHANICAL CONNECTION POINTS. FOR FINAL ROUGH-IN DRAWINGS, SEE CONTRACTORS DETAIL SHOP DRAWINGS. ALLOWANCES SHALL BE MADE FOR TRIM, FITTINGS AND ACCESSORIES

C:\Users\Jennifer.Murphy\Documents\WCC_CULINARY LAB_F6_16_jenniferm2\F6.rvt
 1/2/2016 10:16:06 AM

Order Plans @ WWW.WORLDWIDEORDERPLANS.COM