

camacho
 ATLANTA + CHARLOTTE + EXETER, VA
 6735 Peachtree Industrial Blvd.
 Atlanta, Georgia, 30360
 770.582.1144 Voice 700.582.1009 Fax
 www.CamachoUSA.com

LS3P

227 WEST TRADE STREET SUITE 700
 CHARLOTTE, NORTH CAROLINA 28202
 TEL. 704.333.6666 FAX 704.333.2926
 WWW.LS3P.COM



MEMBERS OF THE AMERICAN INSTITUTE OF ARCHITECTS

COPYRIGHT 2016 ALL RIGHTS RESERVED
 PRINTED OR ELECTRONIC DRAWINGS AND
 DOCUMENTATION MAY NOT BE REPRODUCED
 IN ANY FORM WITHOUT WRITTEN PERMISSION
 FROM LS3P ASSOCIATES LTD.


REVISIONS:

No.	Description	Date
1	Revision 1	Date 1

PROJECT: 8202-169770
 DATE: January 2, 2016
 DRAWN BY: JM
 CHECKED BY: AC

FOODSERVICE EQUIPMENT ELECTRICAL CONNECTION PLAN

QF400

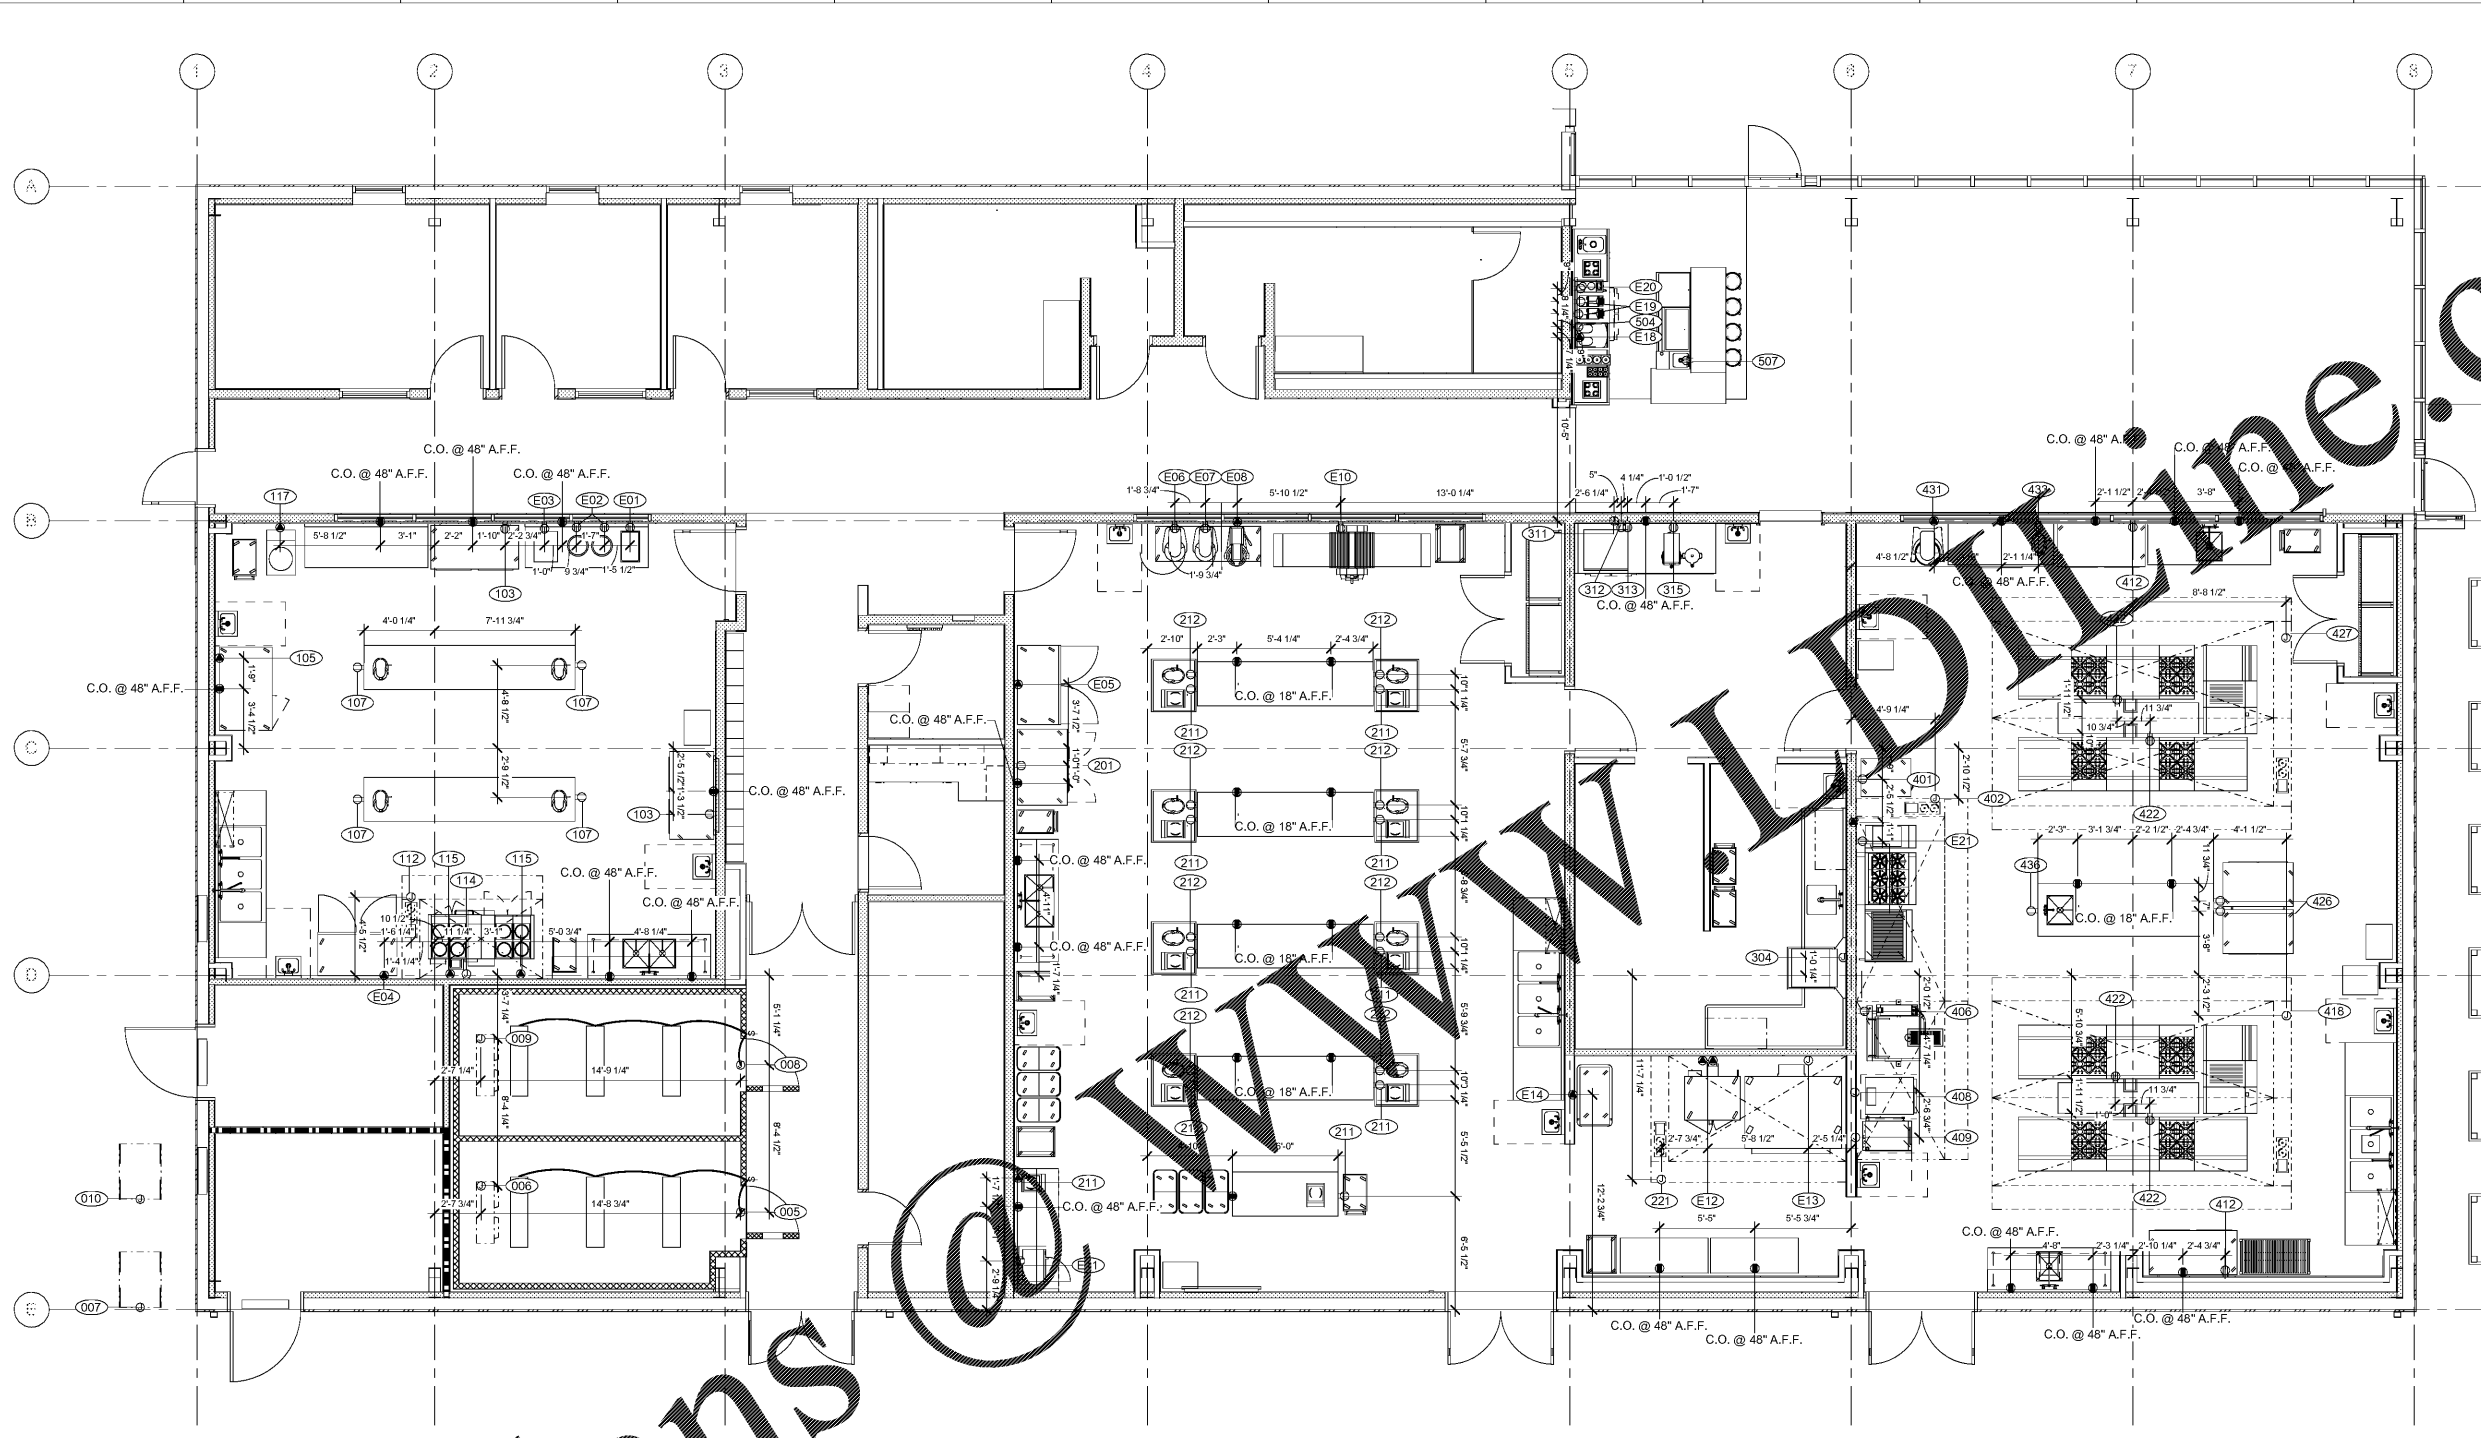

1 FOODSERVICE EQUIPMENT PLAN - ELECTRICAL
 1/4" = 1'-0"

- LEGEND - ELECTRICAL CONNECTIONS**
- DUPLEX RECEPT, 20-AMP, 120-VOLT, GROUND TYPE, HORIZONTAL MOUNT
 - SIMPLEX RECEPT, 20-AMP, 120-VOLT, GROUND TYPE, HORIZONTAL MOUNT
 - SPECIAL PURPOSE OUTLET, 120-VOLT, GROUND TYPE, HORIZONTAL MOUNT
 - SPECIAL PURPOSE OUTLET, 208/240-VOLT AS INDICATED, GROUND TYPE, HORIZONTAL MOUNT
 - JUNCTION BOX
 - RECEPTACLE DFA AS INDICATED
 - AFF ABOVE FINISHED FLOOR
 - DFA DOWN FROM ABOVE

IT IS THE INTENT OF THIS DRAWING TO SHOW ELECTRICAL CONNECTION POINTS. FOR FINAL ROUGH-IN DRAWINGS, SEE CONTRACTOR'S DETAIL SHOP DRAWINGS. ALLOWANCES SHALL BE MADE FOR TRIM, FITTINGS AND ACCESSORIES.

C:\Users\Jennifer.Murphy\Documents\WCC_CULINARY LAB_F6_16_16\mitem\BZF1.rvt
 1/2/2016 9:16:10 AM

Order Plans