

camacho
 ATLANTA + CHARLOTTE + ESSEX
 6735 Peachtree Industrial Blvd.
 Atlanta, Georgia, 30360
 770.582.1144 Voice 700.582.1009 Fax
 www.CamachoUSA.com

LS3P

227 WEST TRADE STREET SUITE 700
 CHARLOTTE, NORTH CAROLINA 28202
 TEL. 704.333.6666 FAX 704.333.2926
 WWW.LS3P.COM



MEMBERS OF THE AMERICAN INSTITUTE OF ARCHITECTS

COPYRIGHT 2016 ALL RIGHTS RESERVED
 PRINTED OR ELECTRONIC DRAWINGS AND
 DOCUMENTATION MAY NOT BE REPRODUCED
 IN ANY FORM WITHOUT WRITTEN PERMISSION
 FROM LS3P ASSOCIATES LTD.


REVISIONS:

No.	Description	Date

PROJECT: S202-169770
 DATE: January 2, 2016
 DRAWN BY: JM
 CHECKED BY: AC

**FOODSERVICE
 SPECIAL
 CONDITIONS**

QF500

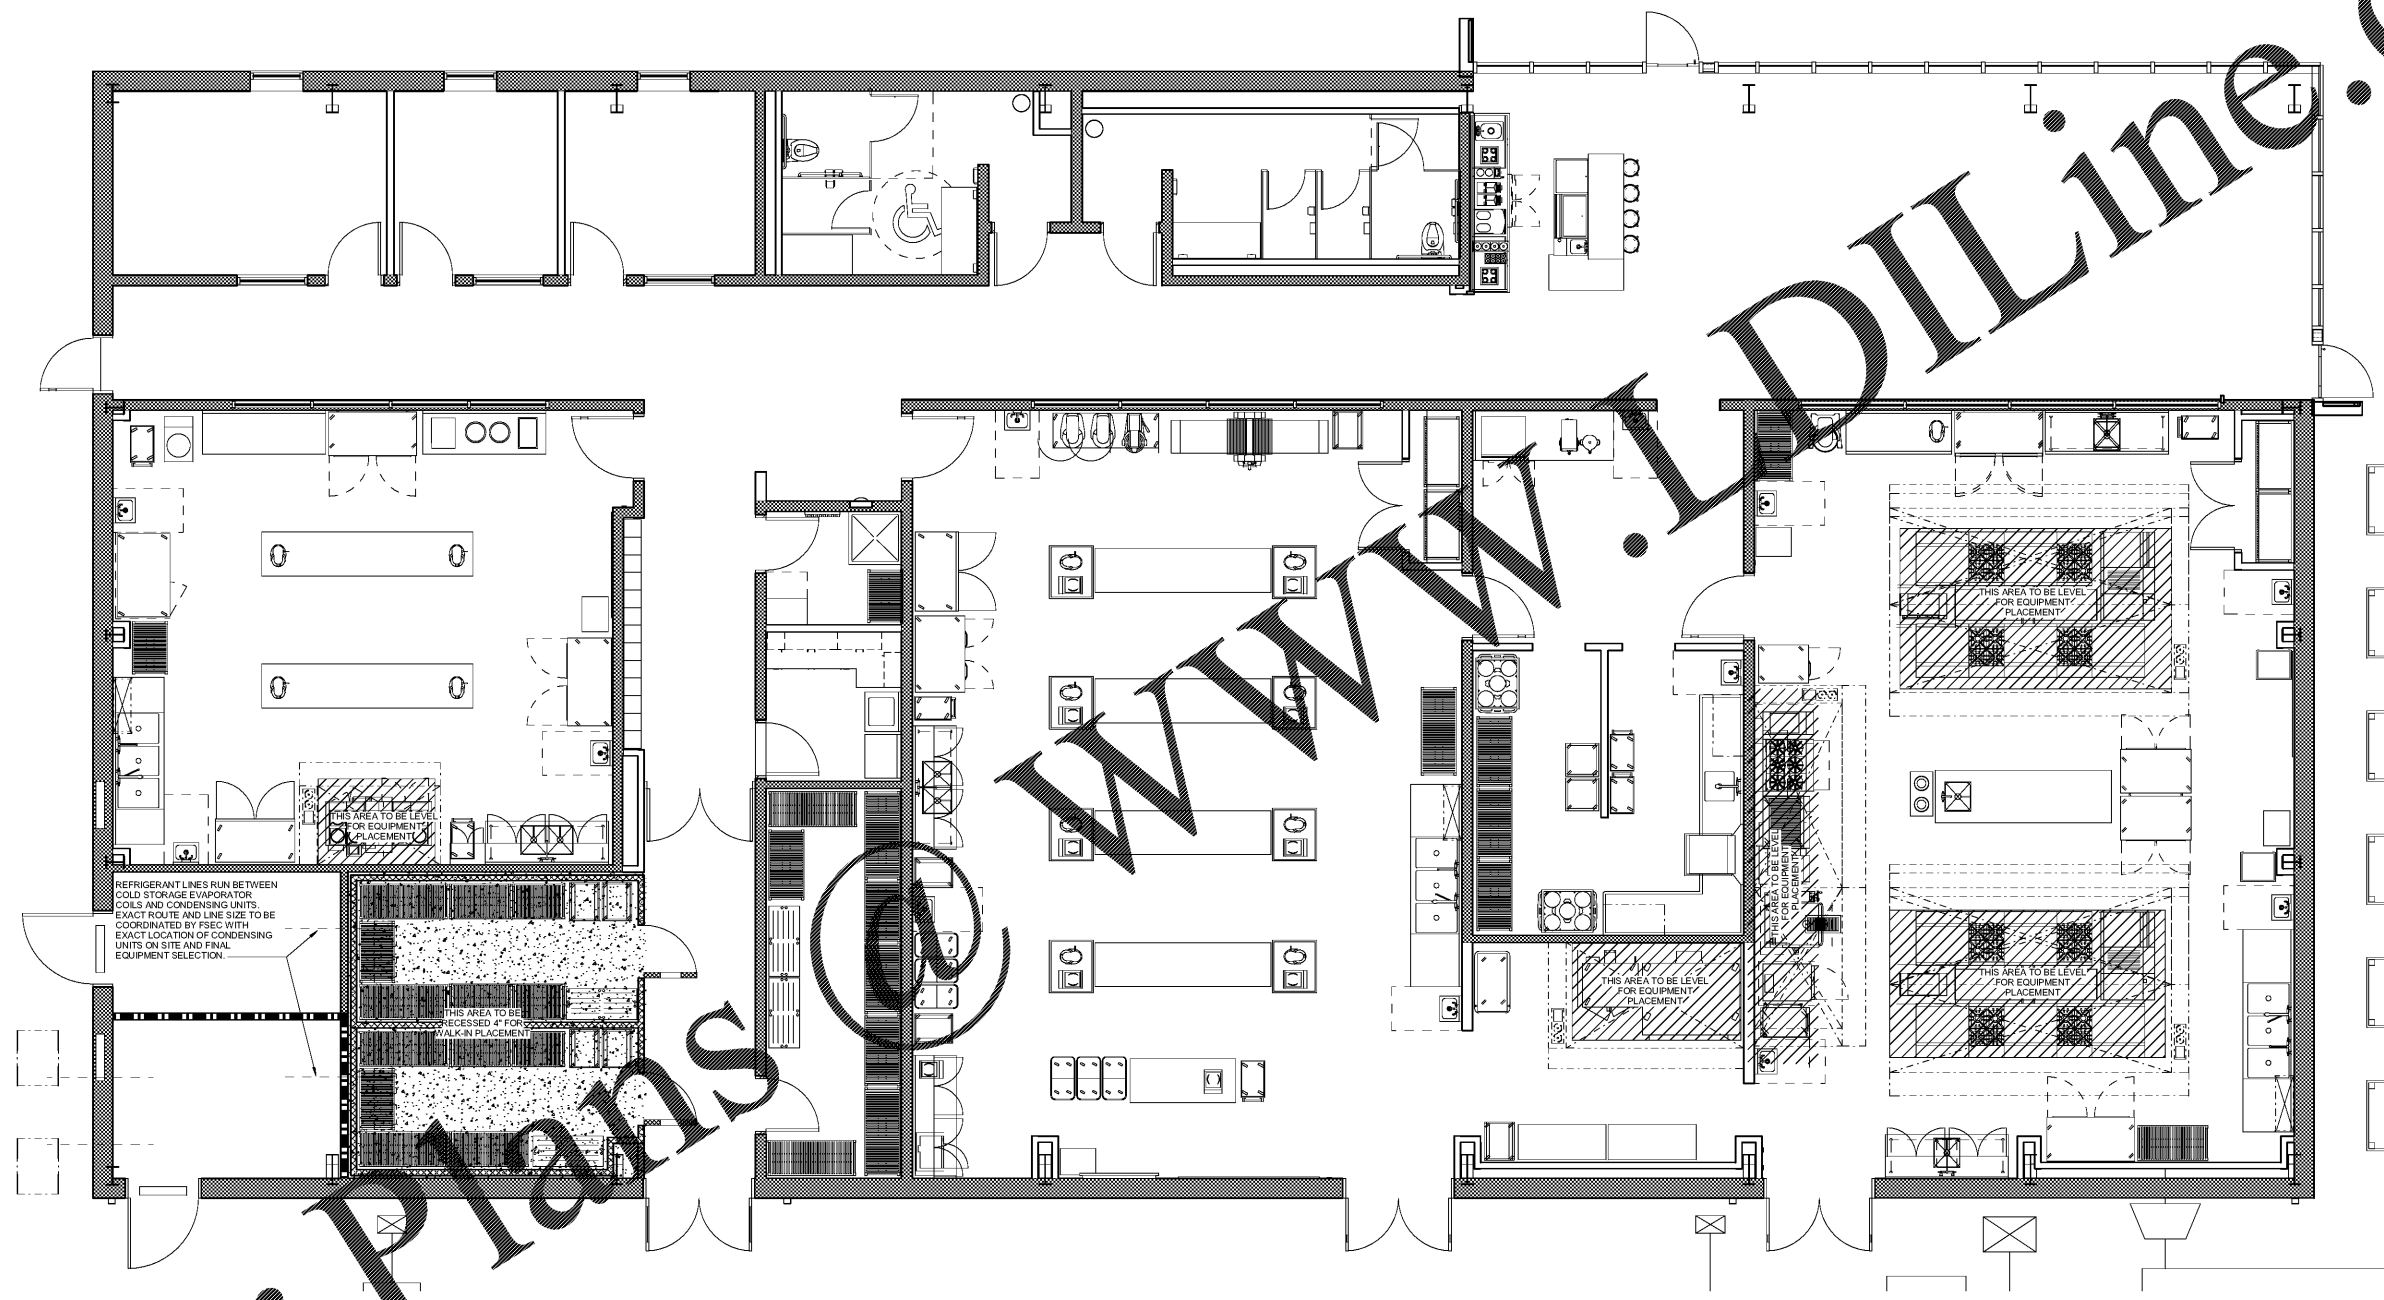

1 FOODSERVICE EQUIPMENT PLAN - SPECIAL CONDITIONS
 1/4" = 1'-0"

C:\Users\Jennifer.Murphy\Documents\WCC_CULINARY LAB_F6_16_16\mitem\BEP\Jr
 1/2/2016 8:16:17 AM

Order Plans

WWW.DIline.com