



MEMBERS OF THE AMERICAN INSTITUTE OF ARCHITECTS

COPYRIGHT 2016 ALL RIGHTS RESERVED
 PRINTED OR ELECTRONIC DRAWINGS AND
 DOCUMENTATION MAY NOT BE REPRODUCED
 IN ANY FORM WITHOUT WRITTEN PERMISSION
 FROM LS3P ASSOCIATES LTD.


REVISIONS:

| No. | Description | Date |
|-----|-------------|------|
| | | |

PROJECT: S202-169770
 DATE: January 2, 2016
 DRAWN BY: JM
 CHECKED BY: AC

**FOODSERVICE
 SPECIAL
 CONDITIONS**

QF500

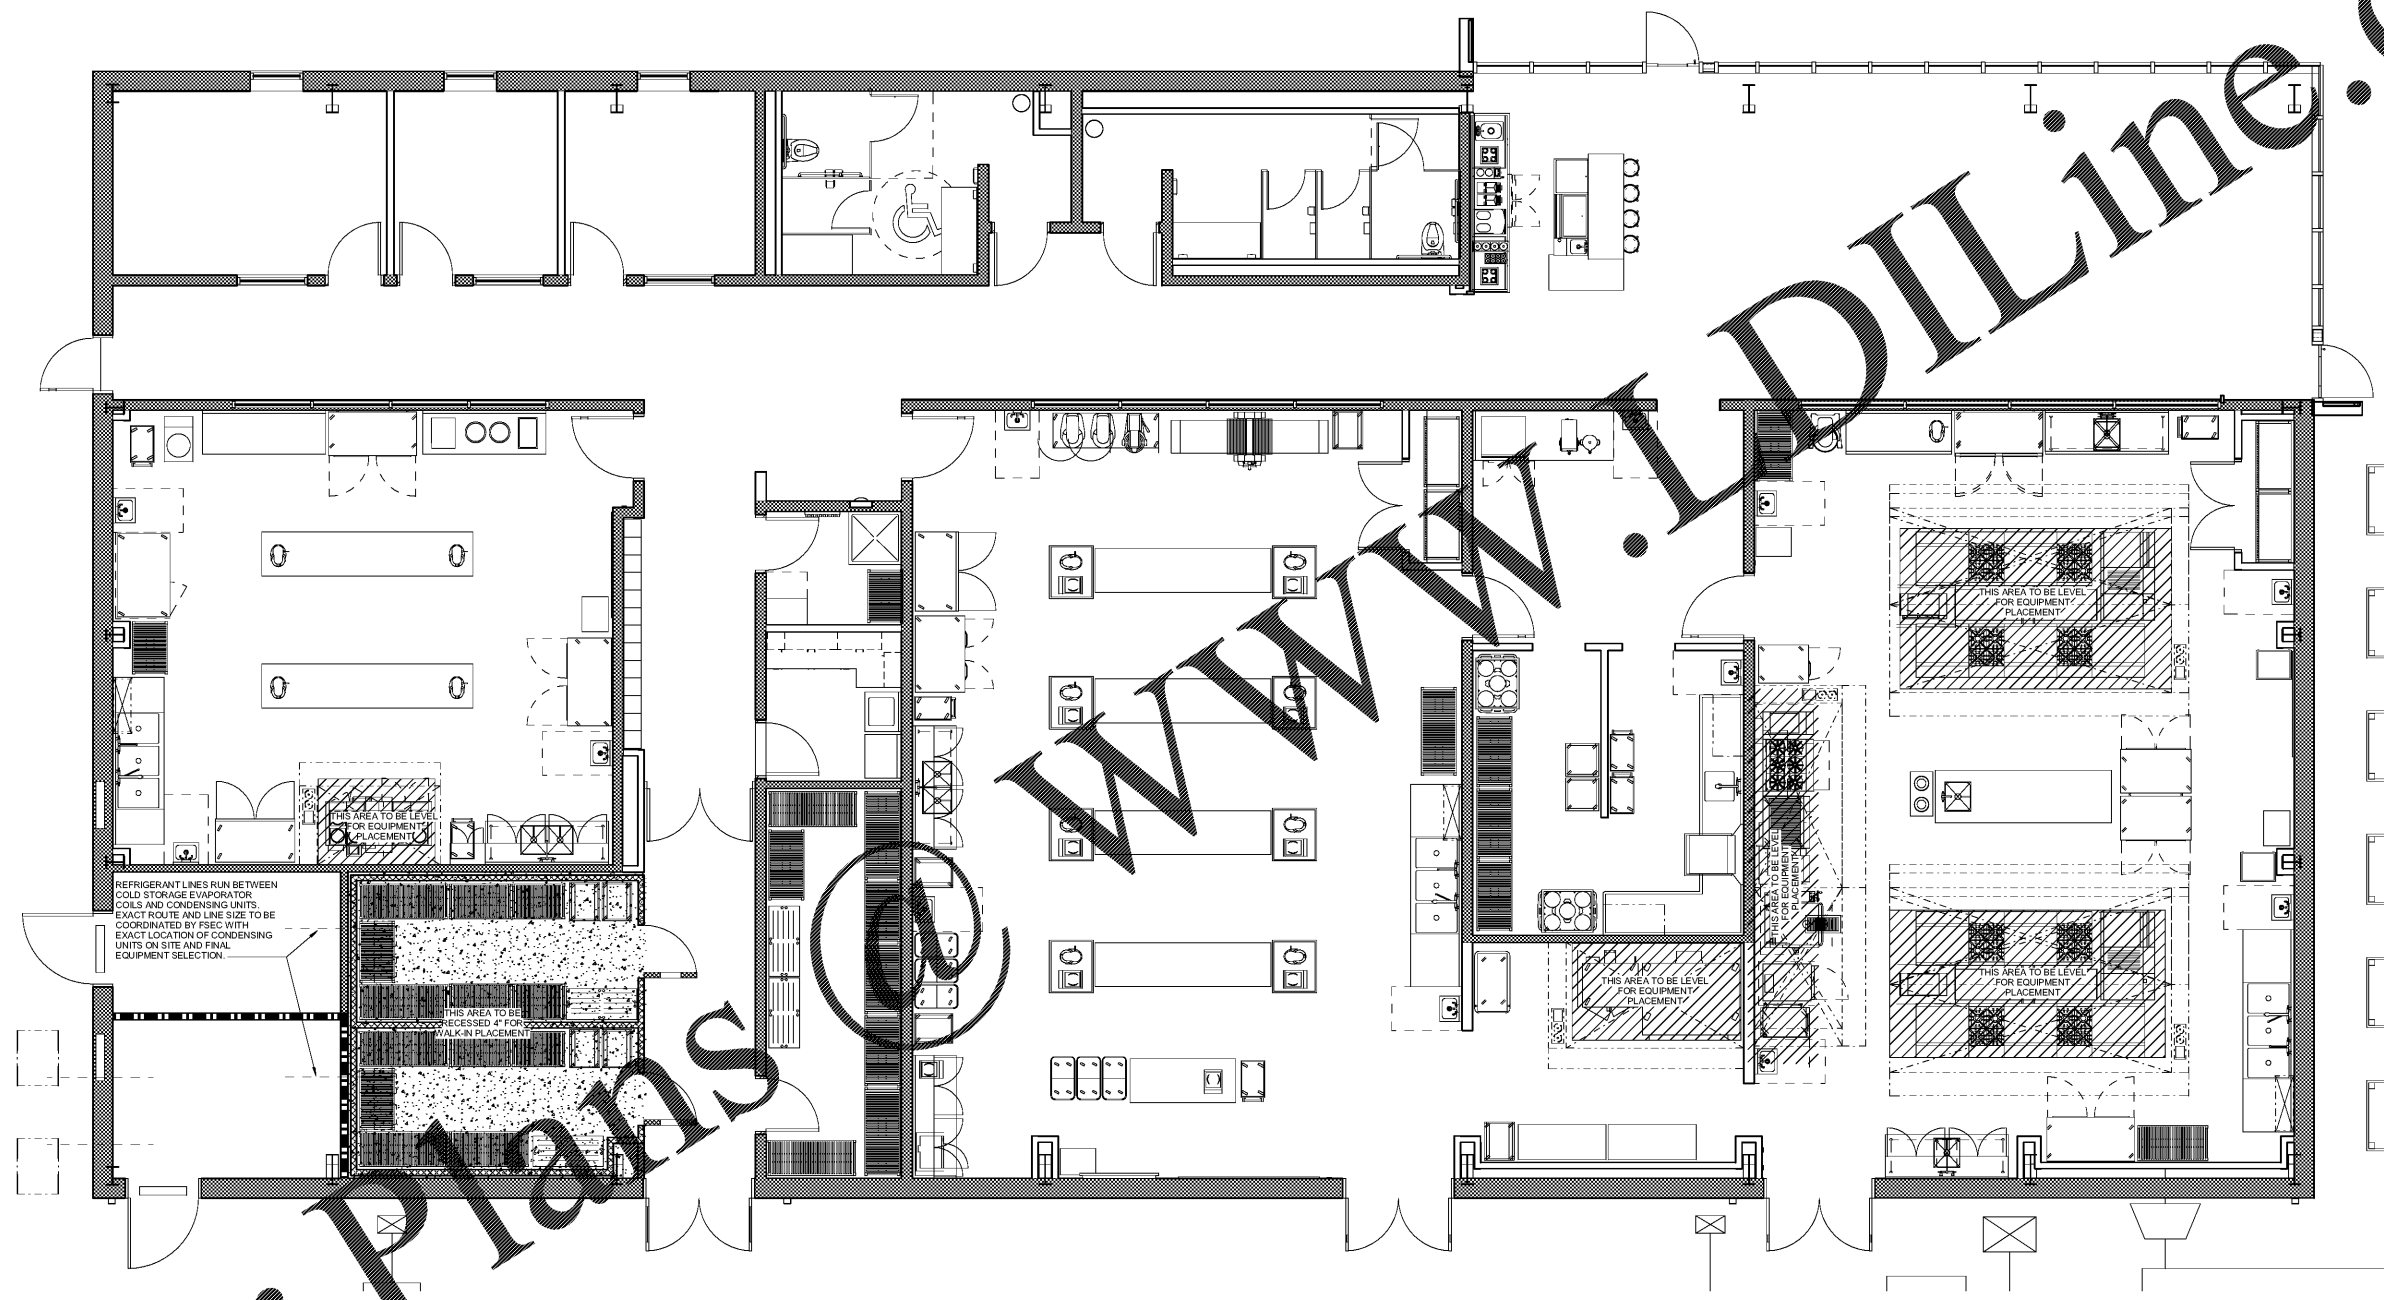

1 FOODSERVICE EQUIPMENT PLAN - SPECIAL CONDITIONS
 1/4" = 1'-0"

C:\Users\Jennifer.Murphy\Documents\WCC_CULINARY LAB_F5_16_12\mitem\MEPJ.rvt
 1/2/2016 8:16:12 AM

Order Plans

WWW.DILine.com