

camacho
 ATLANTA + CHARLOTTE + EXETER
 6735 Peachtree Industrial Blvd.
 Atlanta, Georgia, 30360
 770.582.1144 Voice 700.582.1009 Fax
 www.CamachoUSA.com

LS3P

227 WEST TRADE STREET SUITE 700
 CHARLOTTE, NORTH CAROLINA 28202
 TEL. 704.333.6666 FAX 704.333.2926
 WWW.LS3P.COM



MEMBERS OF THE AMERICAN INSTITUTE OF ARCHITECTS

COPYRIGHT 2016 ALL RIGHTS RESERVED
 PRINTED OR ELECTRONIC DRAWINGS AND
 DOCUMENTATION MAY NOT BE REPRODUCED
 IN ANY FORM WITHOUT WRITTEN PERMISSION
 FROM LS3P ASSOCIATES LTD.


REVISIONS:

No.	Description	Date


PROJECT: 9202-169770
 DATE: January 2, 2016
 DRAWN BY: JM
 CHECKED BY: AC

FOODSERVICE ELEVATIONS


QF601

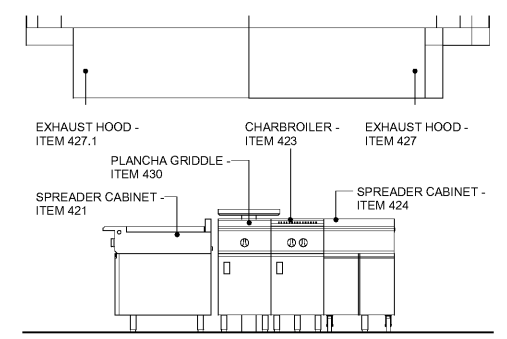


1 HOT LAB - COOKLINE HOOD #418 & 427 EAST
 1/2" = 1'-0"

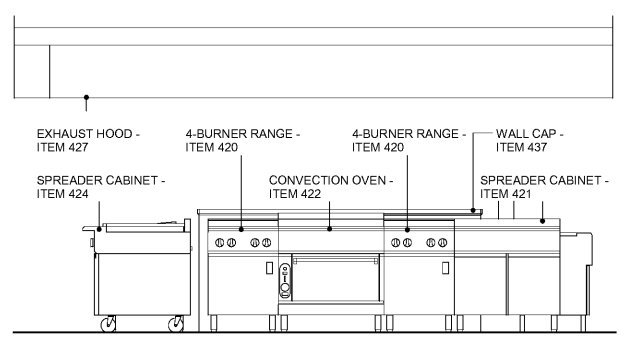


2 HOT LAB - COOKLINE HOOD #418 & 427 NORTH
 1/2" = 1'-0"

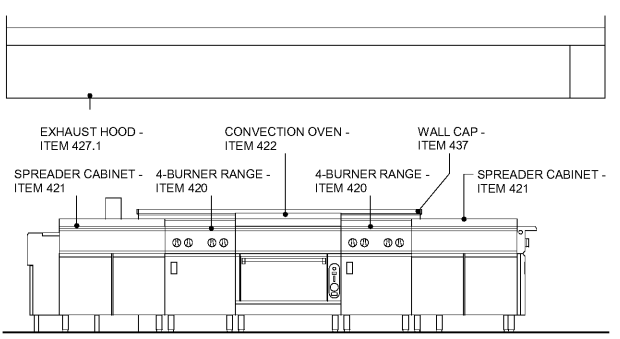


3 HOT LAB - COOKLINE HOOD #418 & 427 SOUTH
 1/2" = 1'-0"

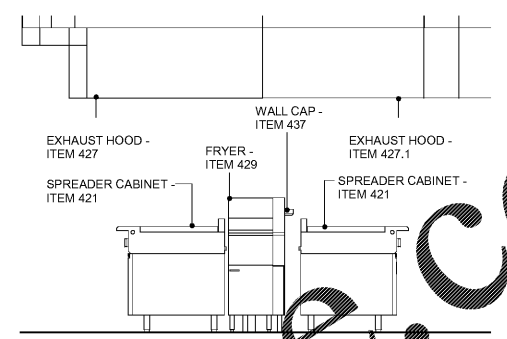


4 HOT LAB - COOKLINE HOOD #418 & 427 WEST
 1/2" = 1'-0"

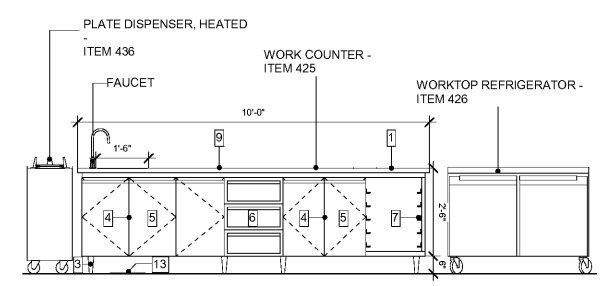


5 HOT LAB - ITEM 425 - WORK COUNTER
 1/2" = 1'-0"

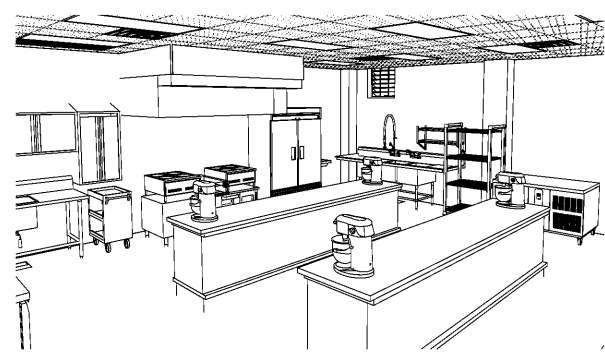


6 COLD LAB

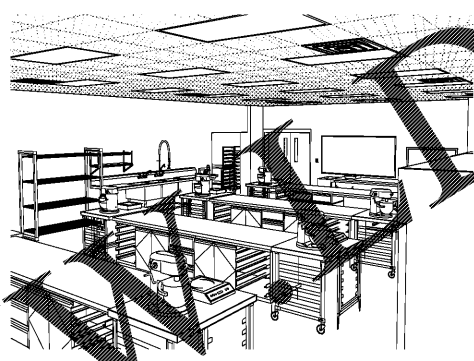


7 BAKE LAB

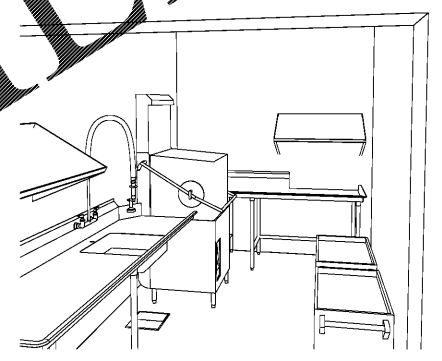


8 DISHWASHING

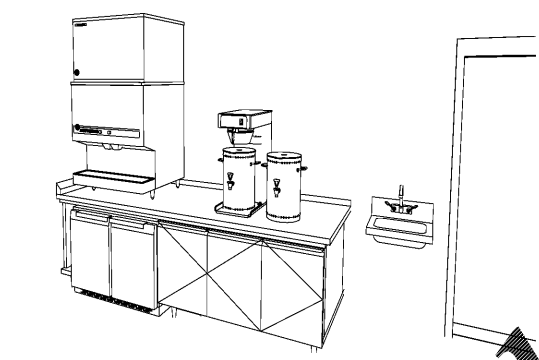

9 WAIT STATION

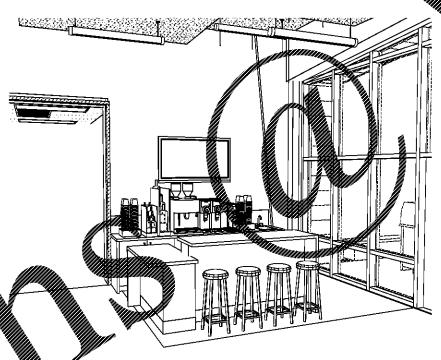

10 MILLAGE

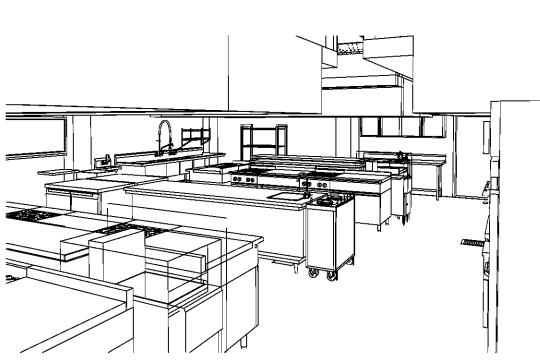

11 HOT LAB

KEY NOTES	
1	COUNTERS ARE SHOWN FOR REFERENCE ONLY. REFER TO SHOP DRAWINGS FOR EXACT DIMENSIONS & DETAILS.
2	PROVIDE 6" STAINLESS STEEL LEGS.
3	COUNTER TO BE MOUNTED ON 6" CONCRETE CURB PROVIDED BY ARCHITECT.
4	PROVIDE STAINLESS STEEL HINGED DOORS SPACED EVENLY.
5	CABINET TO BE PROVIDED WITH INTERMEDIATE SHELF.
6	PROVIDE BANK OF (3) STAINLESS STEEL DRAWERS.
7	PROVIDE STAINLESS STEEL UNIVERSAL RACK SLIDES.
8	SINK PROVIDED WITH LEVER WASTE WITH OVERFLOW DRAIN.
9	PROVIDE TOP WITH A MARINE EDGE.
10	PROVIDE TOP WITH A ROLLED EDGE.
11	PROVIDE TOP WITH A 3" ROLLED RIM.
12	PROVIDE STAINLESS STEEL BACKSPLASH.
13	FLOOR SINK
14	PROVIDE TABLE BRACE
15	PROVIDE STAINLESS STEEL UNDERSHELF
16	PROVIDE STAINLESS STEEL SIDE SPLASH
17	OPEN AREA FOR HANDICAP ACCESS (36" MINIMUM)
18	REINFORCE COUNTER AS NECESSARY TO SUPPORT ICE AND BEVERAGE EQUIPMENT
19	PROVIDE ACCESS PANEL IN BASE OF CABINET TO CLEAN FLOOR SINK

Order Plans

WWW.DLine.com