


REVISIONS:

No.	Description	Date

PROJECT: 9202-169779
 DATE: 12/18
 DRAWN BY: CCO
 CHECKED BY: JCC


KITCHEN HOODS AND FANS

M-403

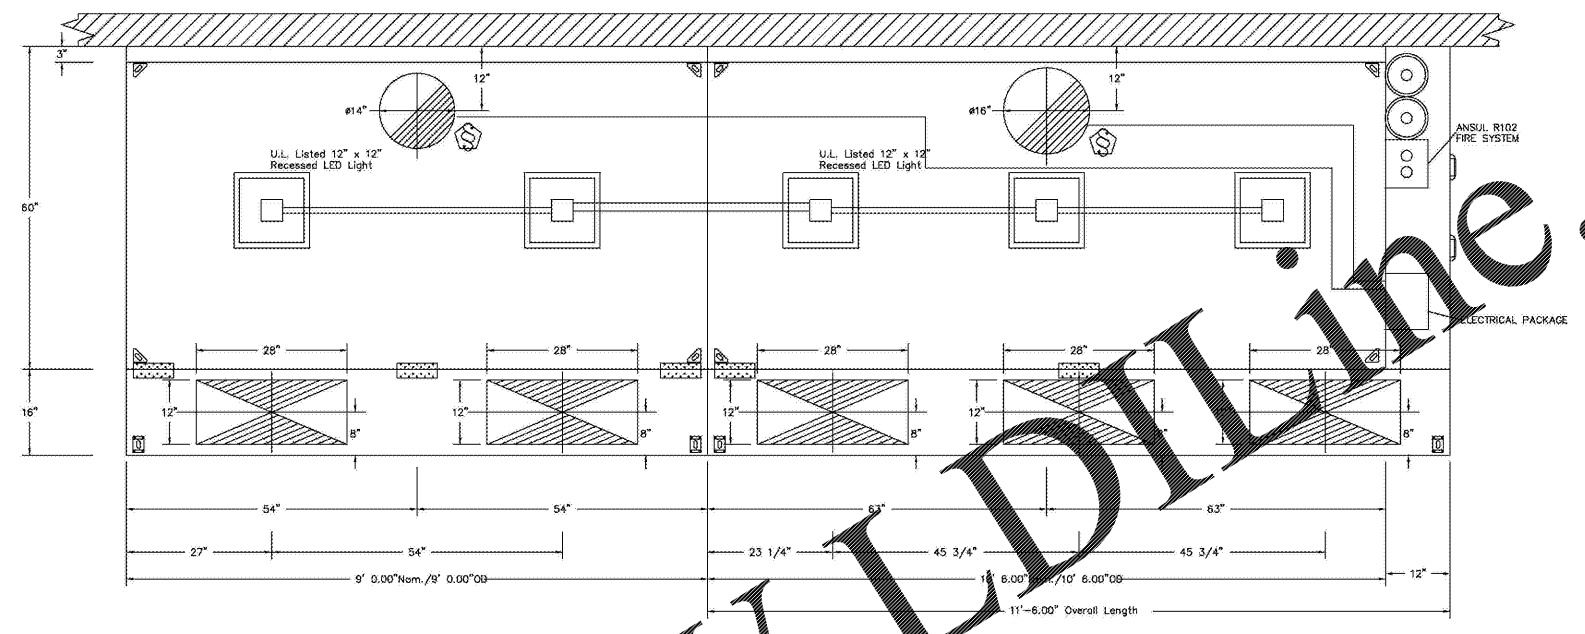

PLAN VIEW - Hood #3 (#402L)
 9' 0.00" LONG 6024ND-2-PSP-F

PLAN VIEW - Hood #4 (#402R)
 10' 6.00" LONG 6024ND-2-PSP-F

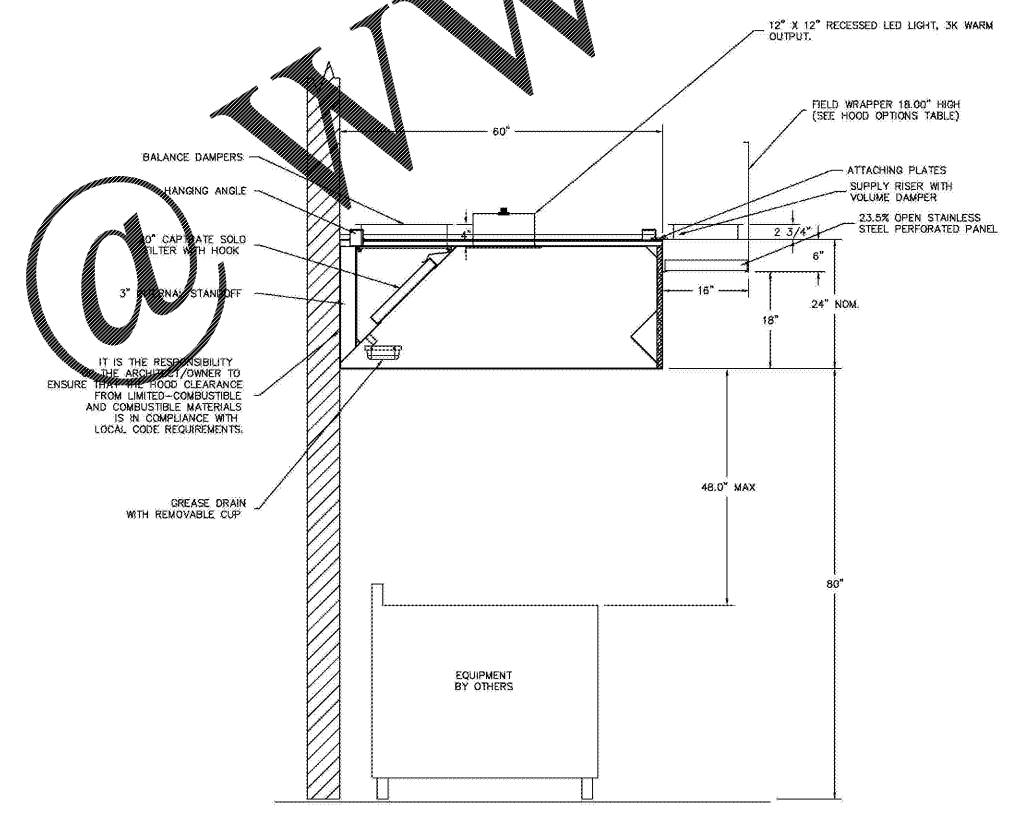

SECTION VIEW - MODEL 6024ND-2-PSP-F
 HOOD - #3, #4 (#402L and R)

NOTE: MECHANICAL CONTRACTOR SHALL PROVIDE AND INSTALL DUCTWORK, U.L. LISTED FIRE BLANKETS, EXHAUST FANS AND MAKEUP AIR UNITS. KITCHEN HOODS SHALL BE PROVIDED BY FOOD SERVICE EQUIPMENT CONTRACTOR.

Order Plans