



No.	Description	Date

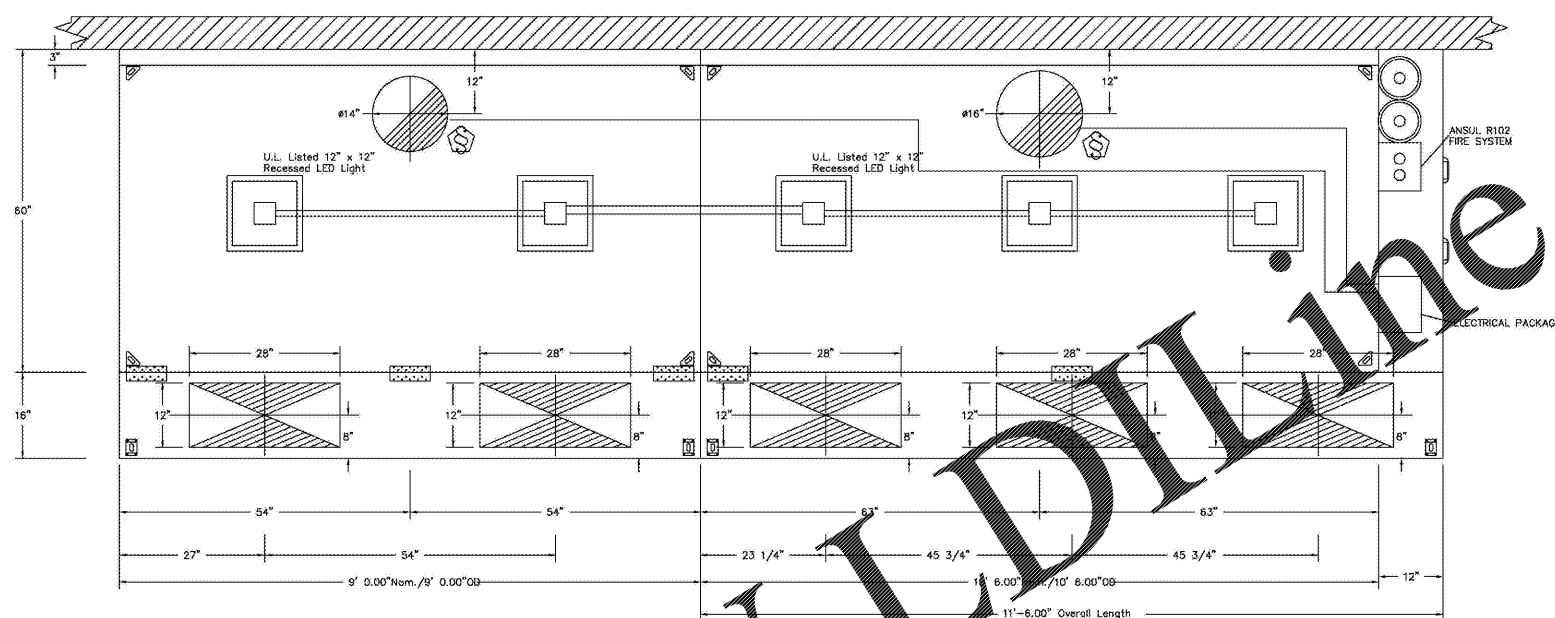

PLAN VIEW - Hood #3 (#402L)  
 9' 0.00" LONG 6024ND-2-PSP-F

PLAN VIEW - Hood #4 (#402R)  
 10' 6.00" LONG 6024ND-2-PSP-F

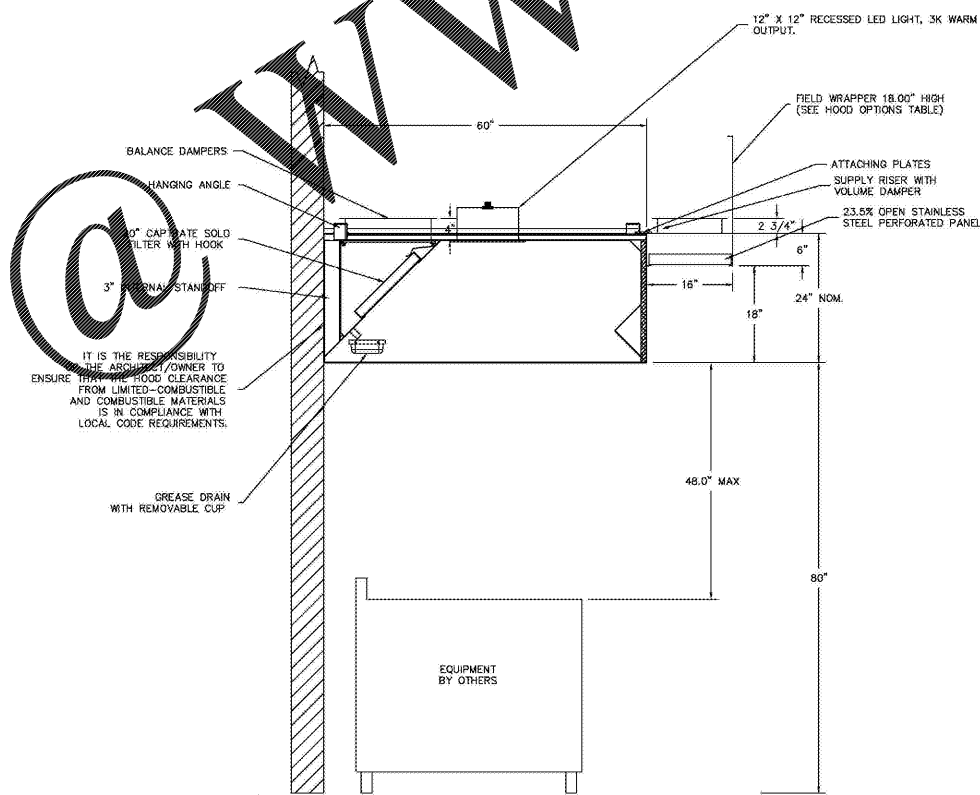

SECTION VIEW - MODEL 6024ND-2-PSP-F  
 HOOD - #3, #4 (#402L and R)

NOTE: MECHANICAL CONTRACTOR SHALL PROVIDE AND INSTALL DUCTWORK, U.L. LISTED FIRE BLANKETS, EXHAUST FANS AND MAKEUP AIR UNITS. KITCHEN HOODS SHALL BE PROVIDED BY FOOD SERVICE EQUIPMENT CONTRACTOR.

Order Plans