



MEMBERS OF THE AMERICAN INSTITUTE OF ARCHITECTS

COPYRIGHT 2016 ALL RIGHTS RESERVED
 PRINTED OR ELECTRONIC DRAWINGS AND DOCUMENTATION MAY NOT BE REPRODUCED IN ANY FORM WITHOUT WRITTEN PERMISSION FROM LS3P ASSOCIATES LTD.


REVISIONS:

No.	Description	Date

PROJECT: 9202-169779
 DATE: 12/18
 DRAWN BY: SHW
 CHECKED BY: MPA

ENLARGED KITCHEN PLAN - POWER

E-302

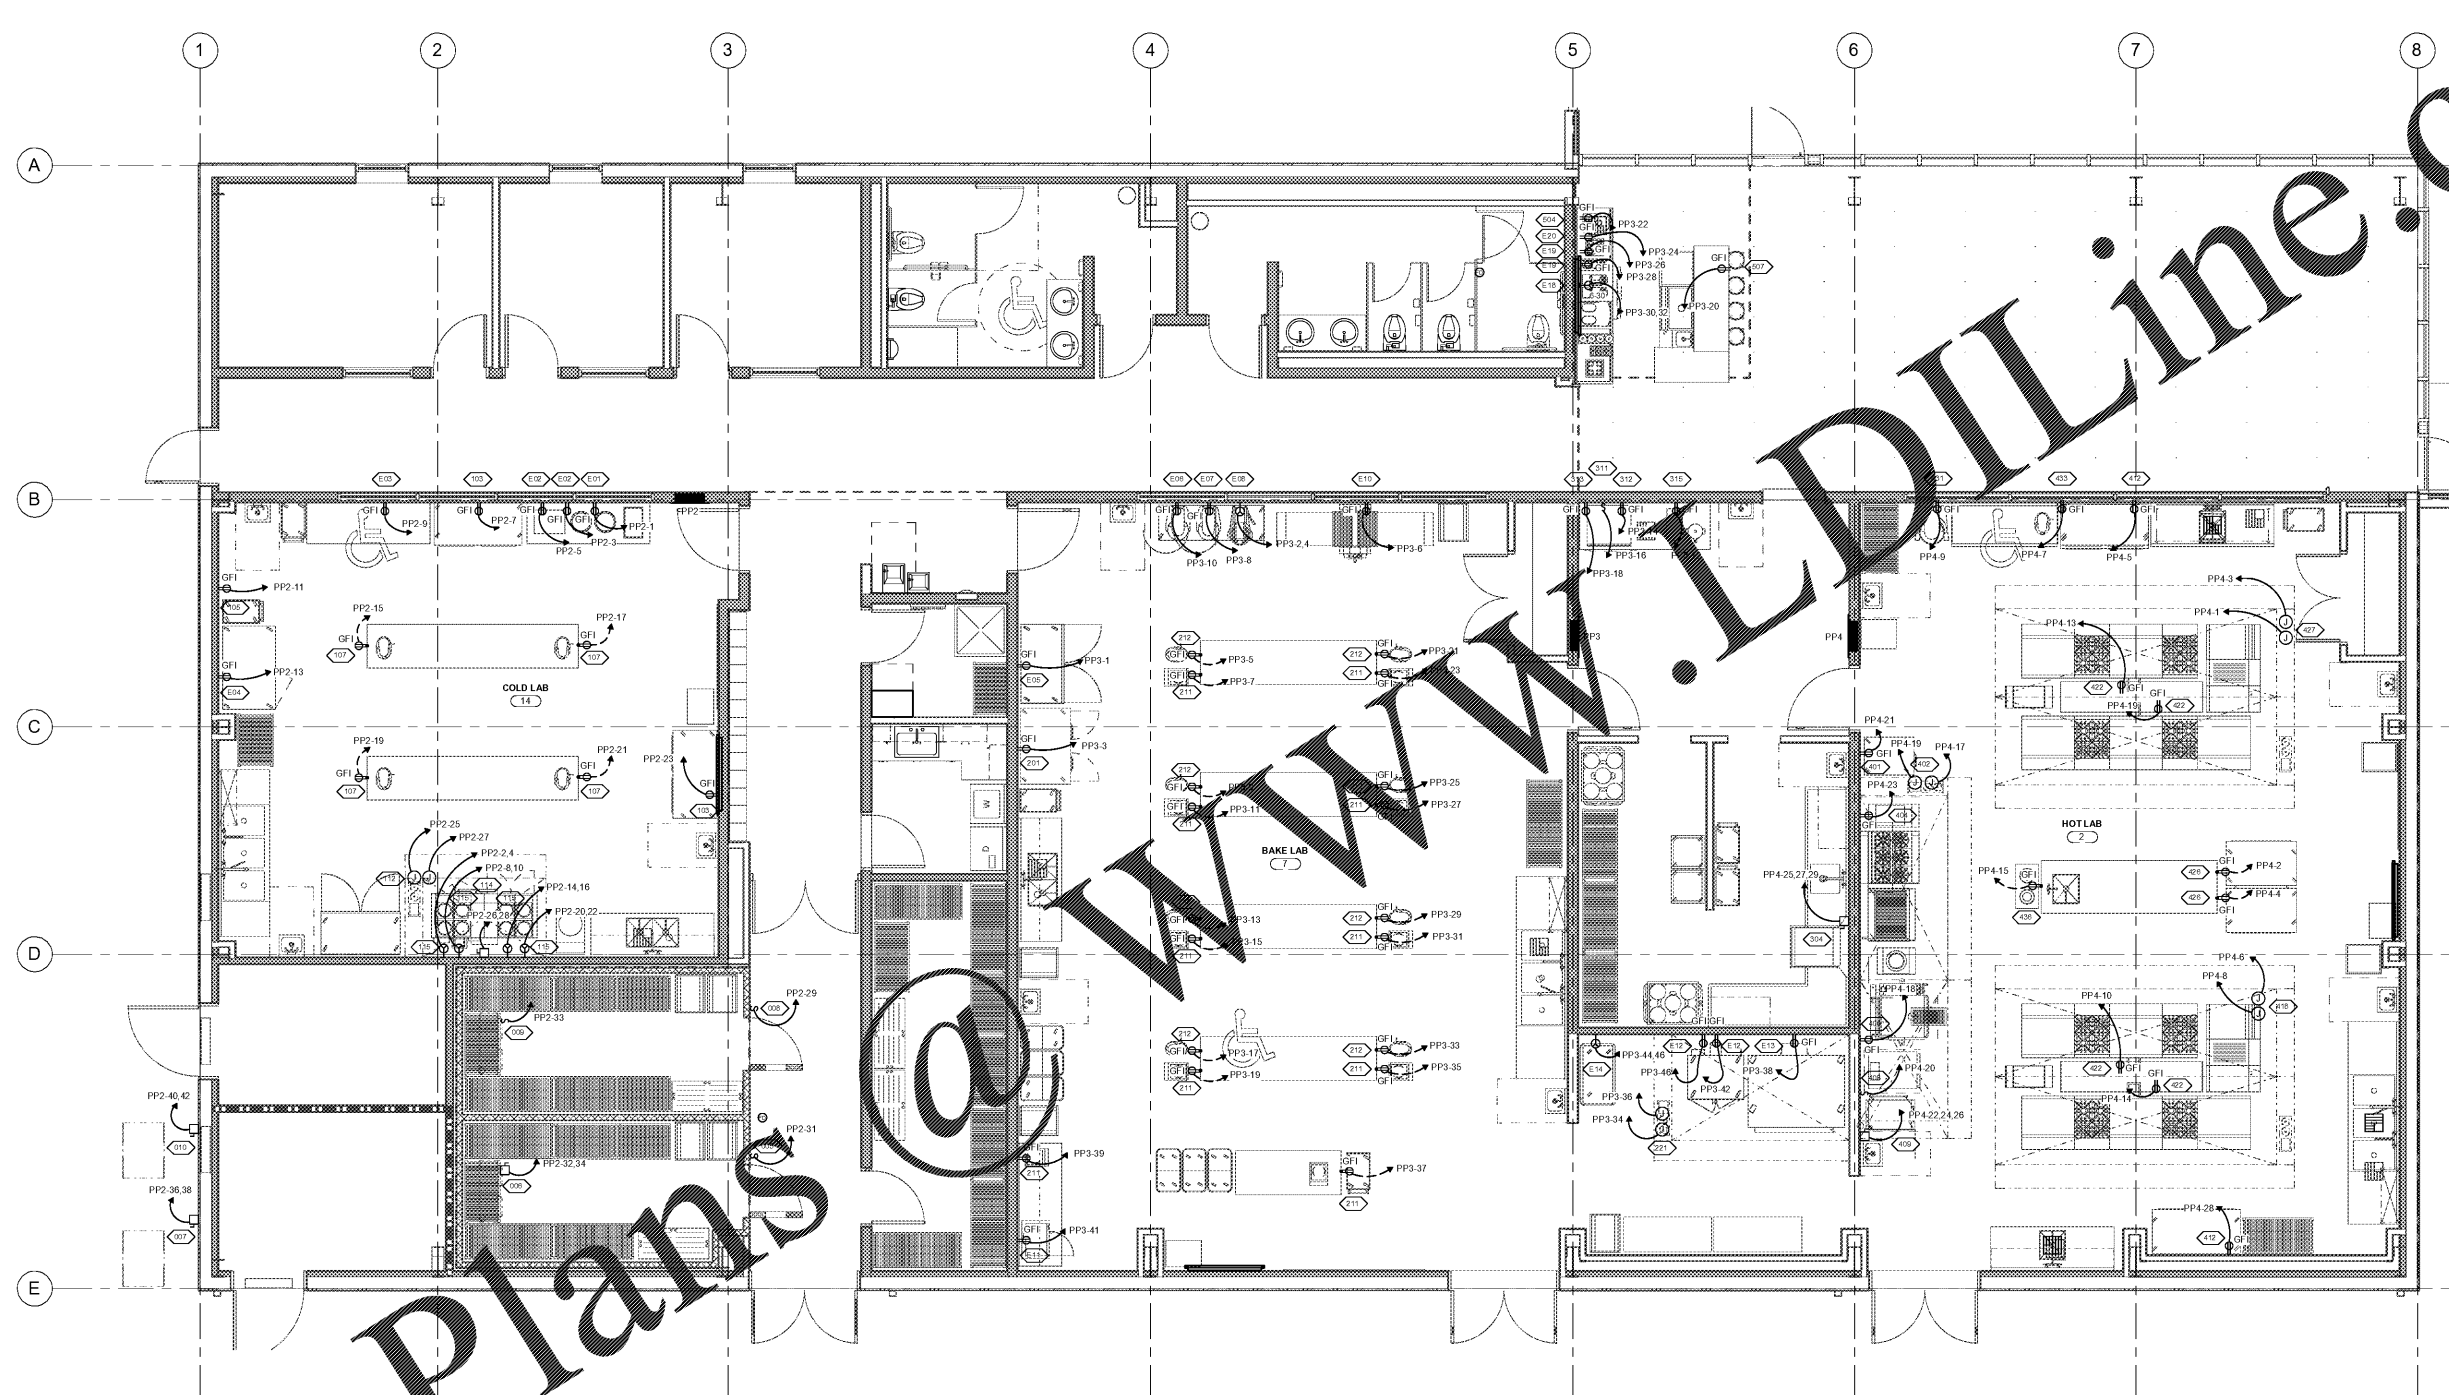

1 ENLARGED KITCHEN PLAN - POWER
 E-302 1/4" = 1'-0"

C:\Users\shw\My Documents\17413_WILKES CC CULINARY LAB_ISSWG_MP_2016_brown.rvt
 1/2/2018 1:55:09 PM

Order Plans@www.LDLine.com