



MEMBERS OF THE AMERICAN INSTITUTE OF ARCHITECTS

COPYRIGHT 2016 ALL RIGHTS RESERVED  
 PRINTED OR ELECTRONIC DRAWINGS AND  
 DOCUMENTATION MAY NOT BE REPRODUCED  
 IN ANY FORM WITHOUT WRITTEN PERMISSION  
 FROM LS3P ASSOCIATES LTD.


REVISIONS:

No.	Description	Date

PROJECT: 9202-169779  
 DATE: 12/18  
 DRAWN BY: SHW  
 CHECKED BY: MPA

ENLARGED  
 KITCHEN PLAN  
 - POWER

E-302

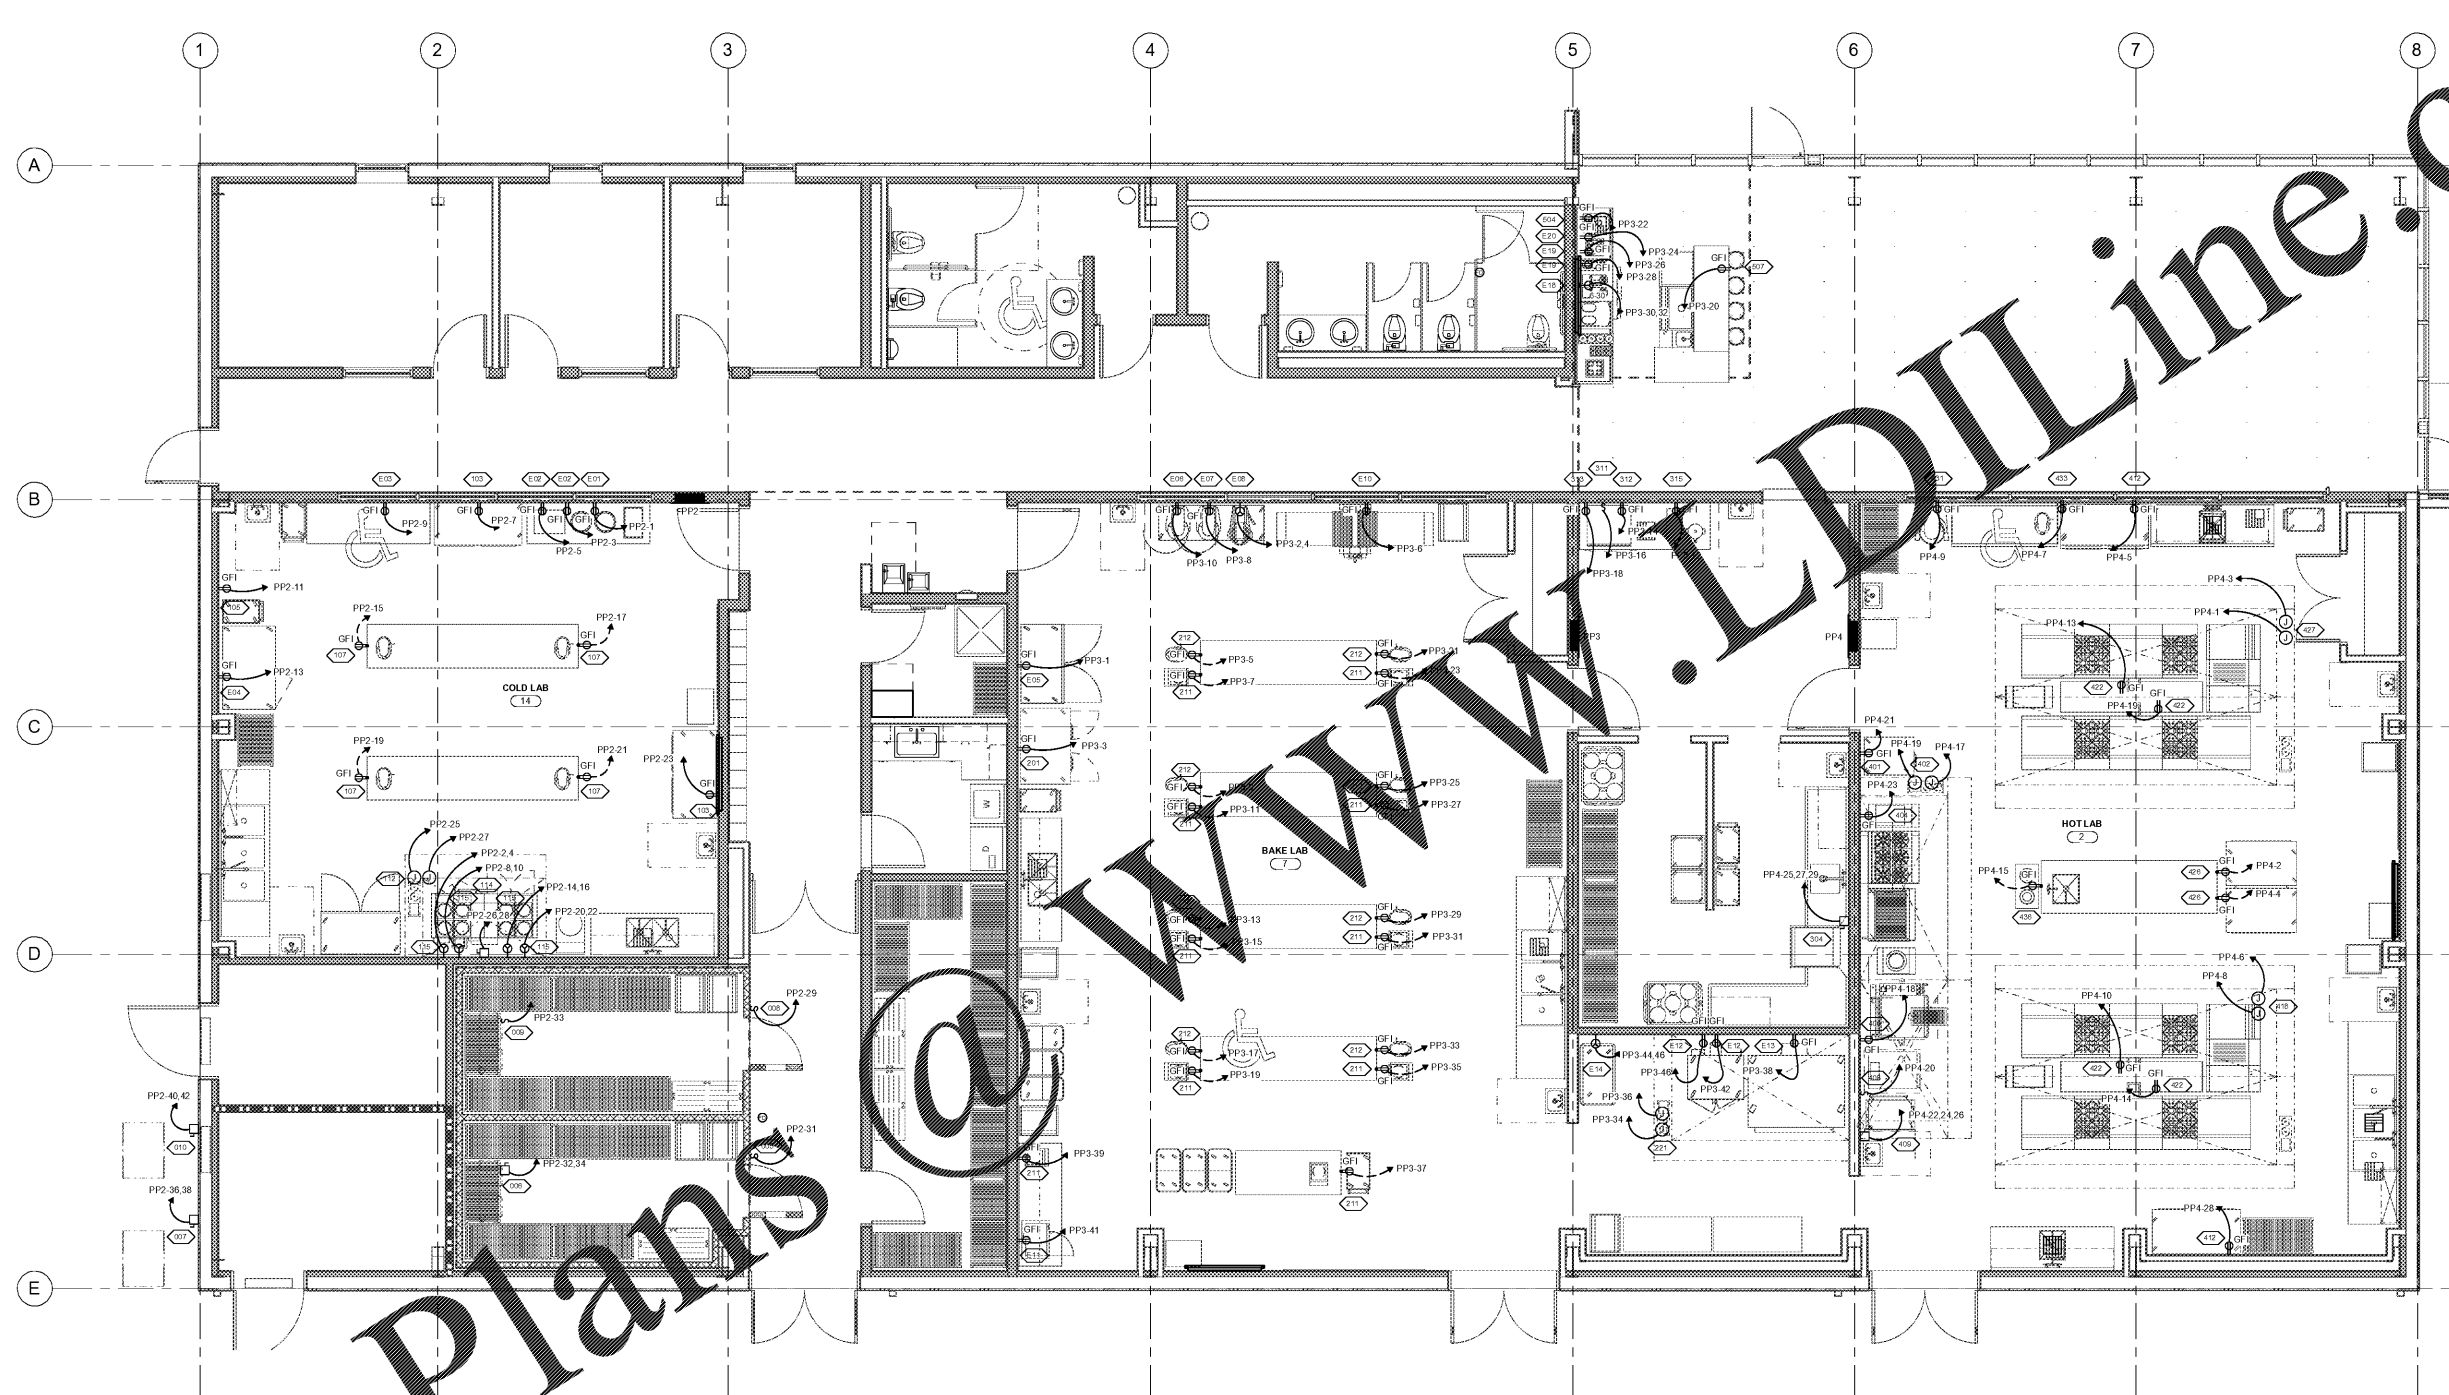

1 ENLARGED KITCHEN PLAN - POWER  
 E-302 1/4" = 1'-0"

C:\Users\shawn.mbw\Documents\17413\_WILKES CC CULINARY LAB\_ISSWG\_MP\_2016\_brown.rvt  
 1/2/2018 1:55:09 PM

Order Plans@www.LDLine.com