


P:\1817_00_Benjamin Lower School New STEM Building\18 Project Development\14 Drawings\Sheet\1817_00_PDF.rvt

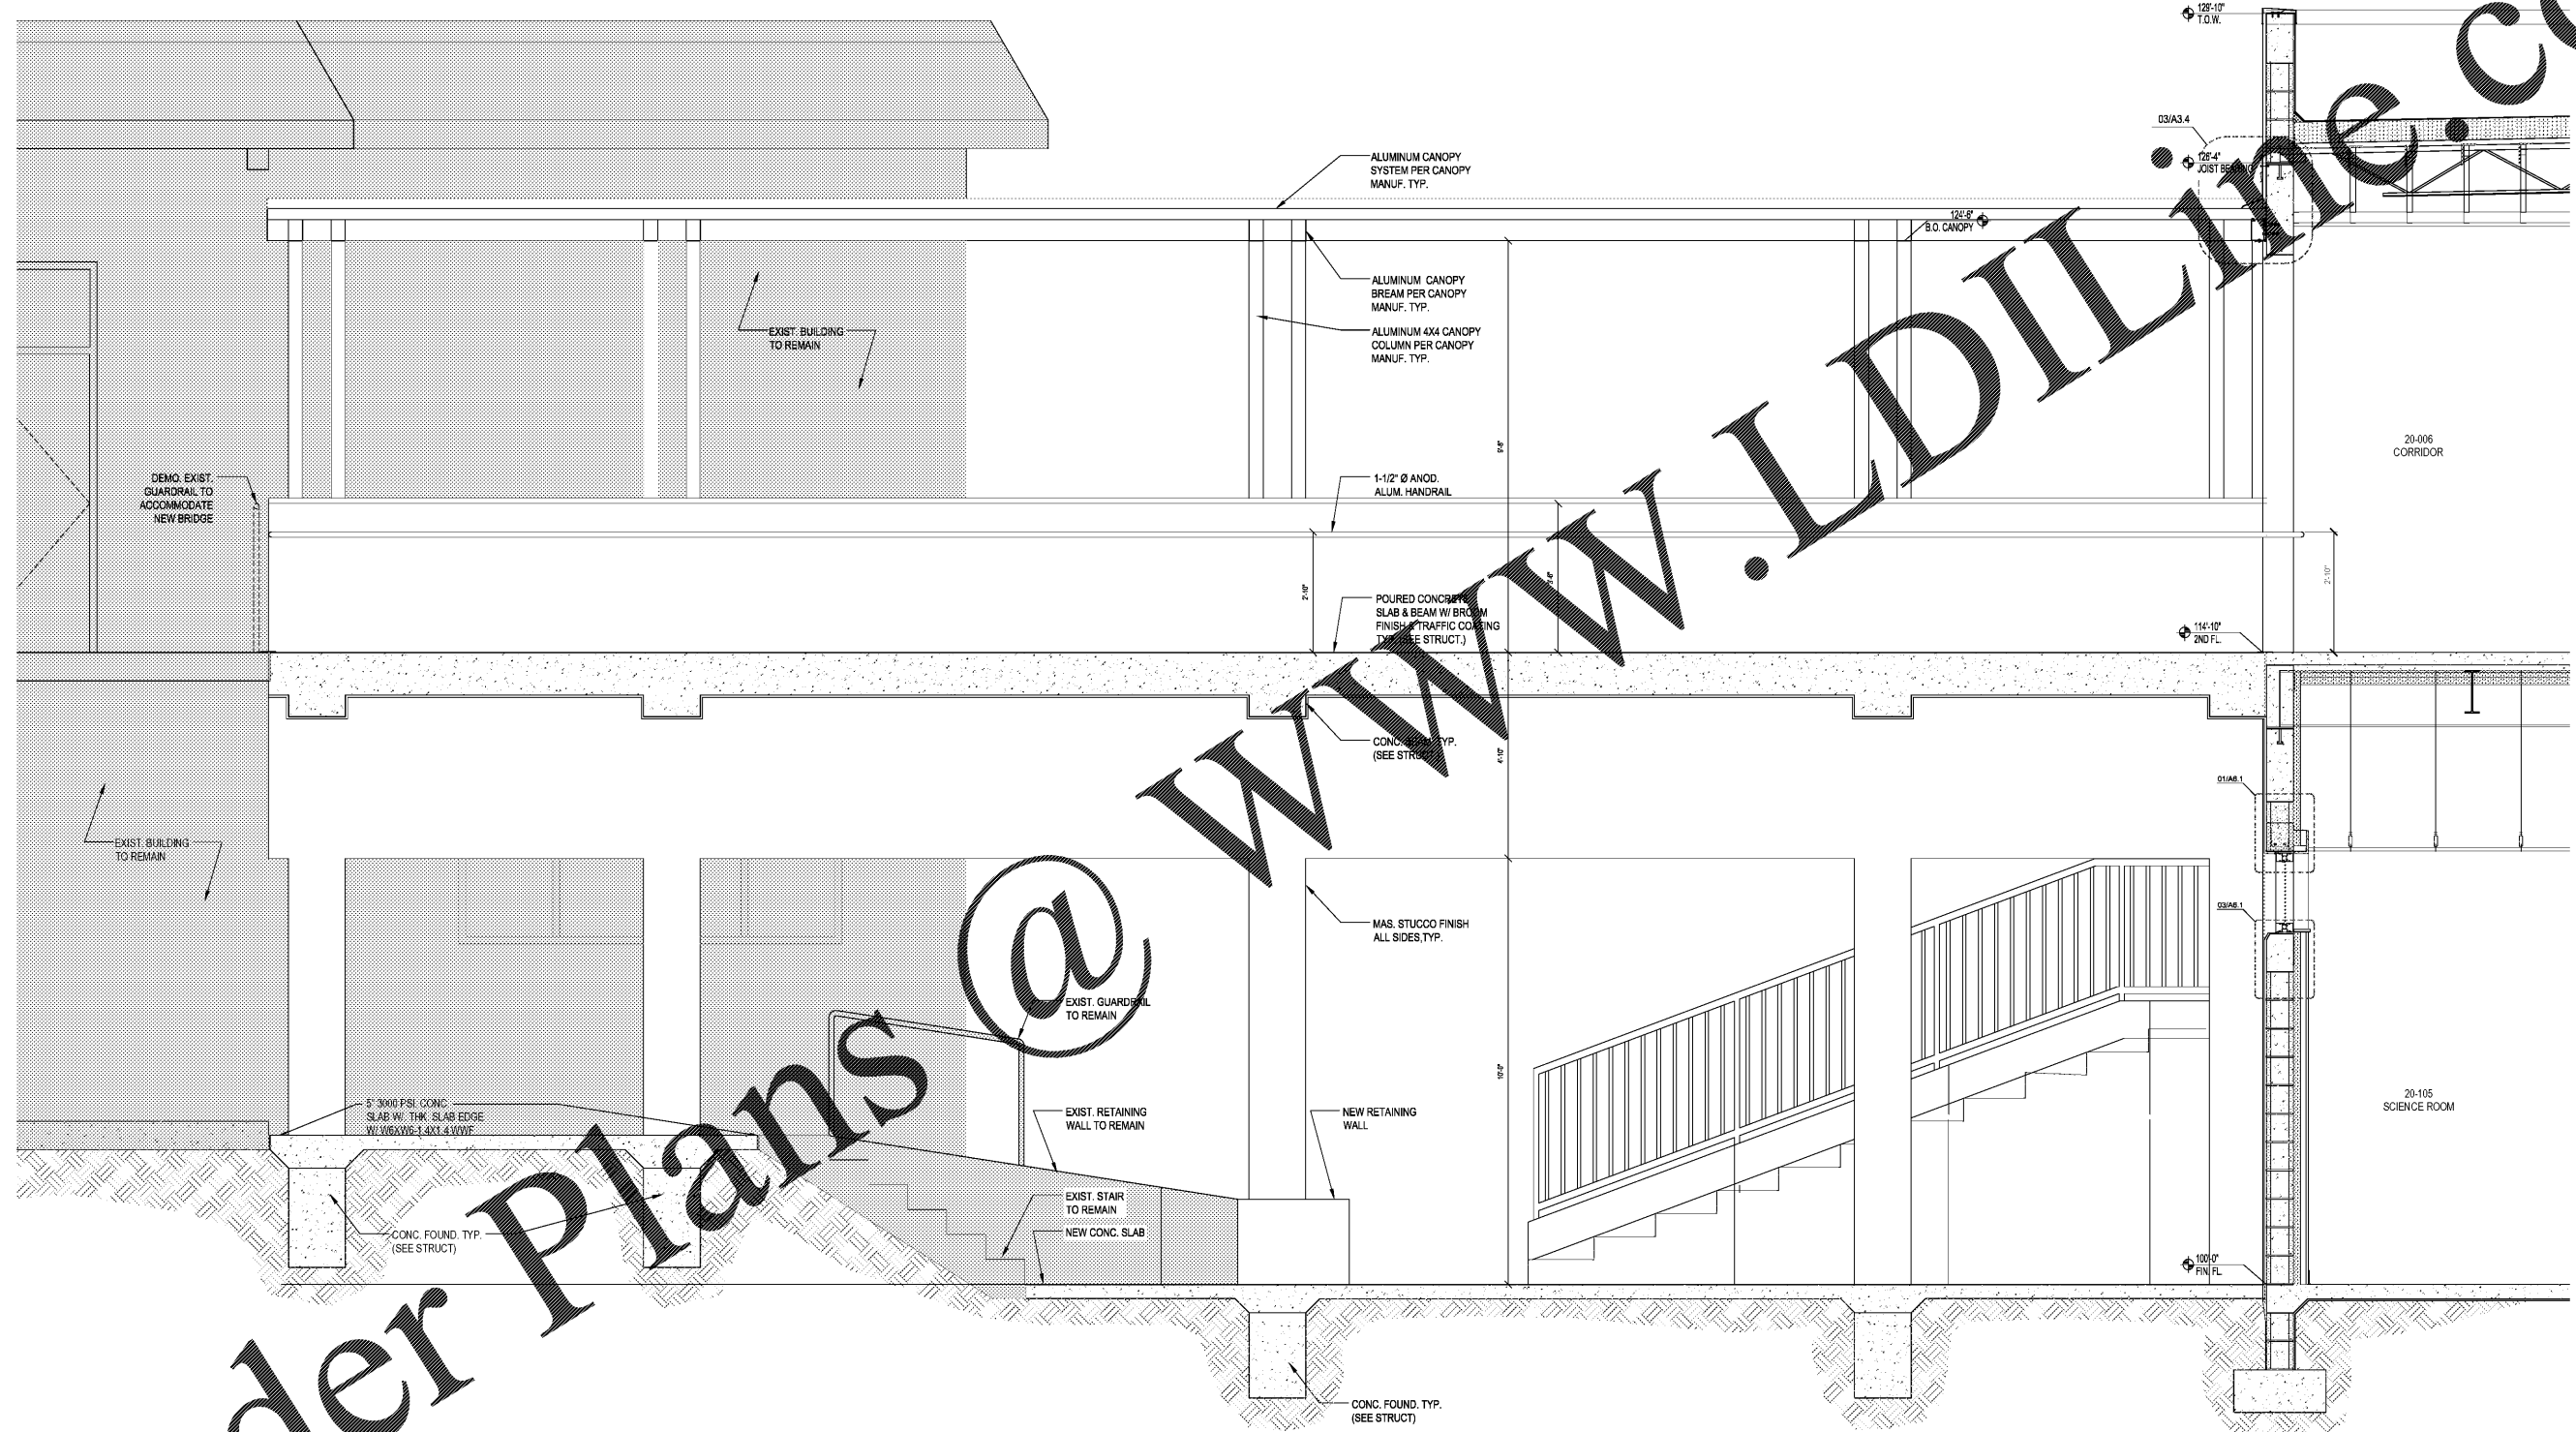

01 BRIDGE SECTION
SCALE: 1/2" = 1'-0"

Comm. No: 16117.00
Date: 10-23-17

Drawn: ms

Revisions		
No.	Date	Note

TO THE BEST OF MY KNOWLEDGE, THE PLANS AND SPECIFICATIONS COMPLY WITH THE MINIMUM BUILDING CODES.

RENÉ TERCILLA AIA, REFP
© 2017 HARVARD JOLLY, INC.

BLDG. SECTION

A3.6