


P:\1817_00_Bangumi Lower School New STEM Building\03 Project Development\14 Drawings\Sheet\A5.3.dwg, 10/24/2017 11:05:33 AM, DWG, T, PDF, PLOT

Order Plans @

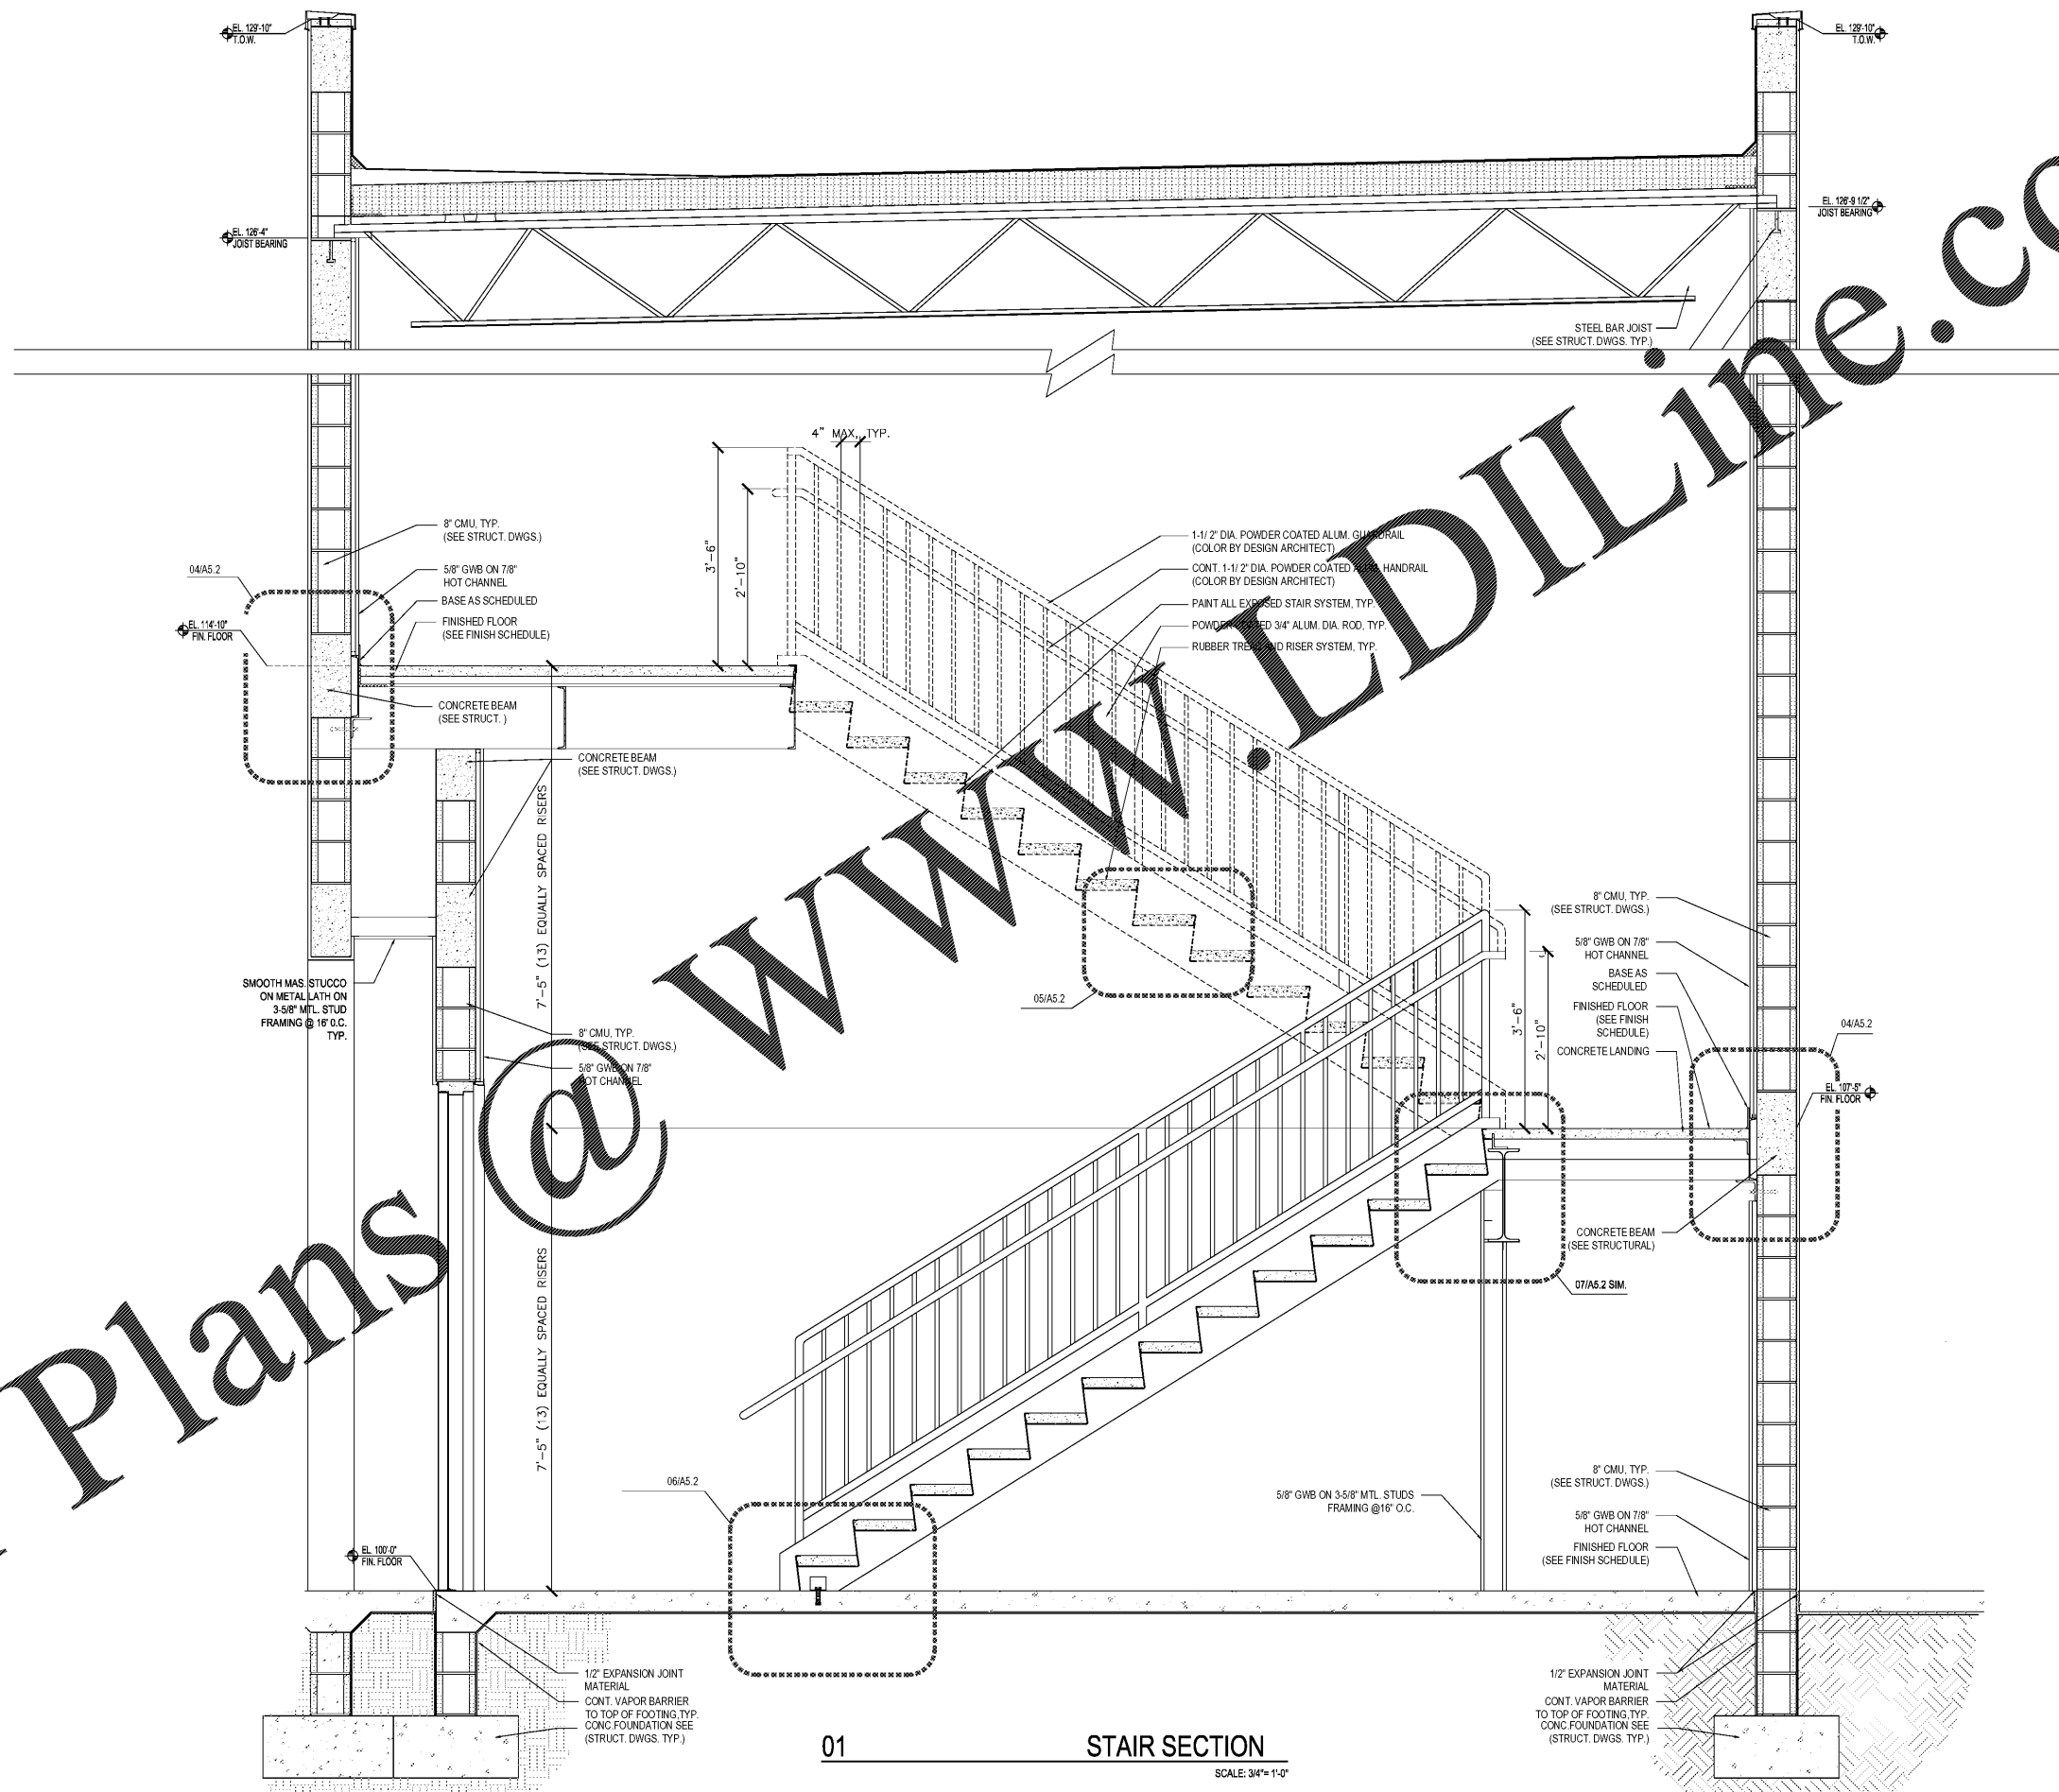

01 STAIR SECTION
SCALE: 3/4"=1'-0"

HARVARD JOLLY ARCHITECTURE
2047 VISTA PARKWAY, SUITE 100 | WEST PALM BEACH, FL 33411 | www.harvardjolly.com | A-CDD0119 | 561-475-4457

STEM BUILDING
THE BENJAMIN SCHOOL - LOWER/MIDDLE SCHOOL
11000 Ellison Wilson Road, North Palm Beach, FL 33408
CONSTRUCTION DOCUMENTS

Comm. No: 16117.00
Date: 10-23-17

Revisions		
No.	Date	Note

TO THE BEST OF MY KNOWLEDGE, THE PLANS AND SPECIFICATIONS COMPLY WITH THE MINIMUM BUILDING CODES.

RENÉ TERCILLA AIA, REFP
© 2017 HARVARD JOLLY, INC.

STAIR SECTIONS

A5.3