




03 ELEVATOR PLAN
SCALE: 1 1/2"= 1'-0"

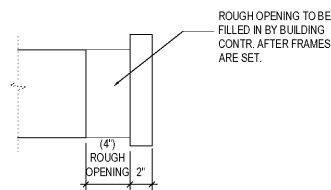


04 ELEVATOR PLAN
SCALE: 1 1/2"= 1'-0"

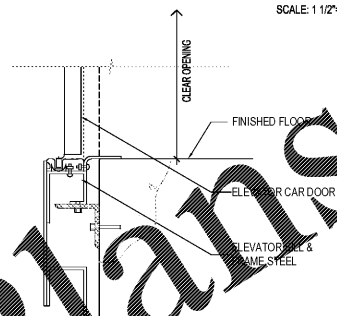

05 ELEVATOR PLAN
SCALE: 1 1/2"= 1'-0"

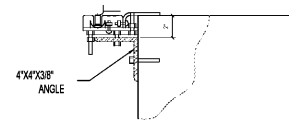


06 ELEVATOR PLAN
SCALE: 1 1/2"= 1'-0"

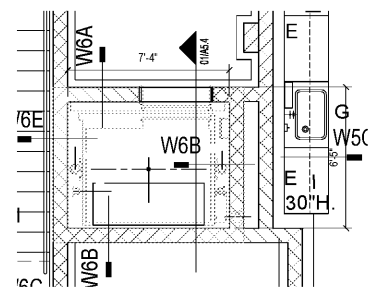

02 ELEVATOR PLAN
SCALE: 1/4"= 1'-0"

BASIS OF DESIGN: THYSSENKRUPP "ENDURA MRL" ELEVATOR SYSTEM, GENERAL: MANUFACTURER'S STANDARD MACHINE ROOM-LESS ELEVATOR SYSTEMS. UNLESS OTHERWISE INDICATED, MANUFACTURERS' STANDARD COMPONENTS SHALL BE USED, AS INCLUDED IN STANDARD ELEVATOR SYSTEMS AND AS REQUIRED FOR COMPLETE SYSTEM.

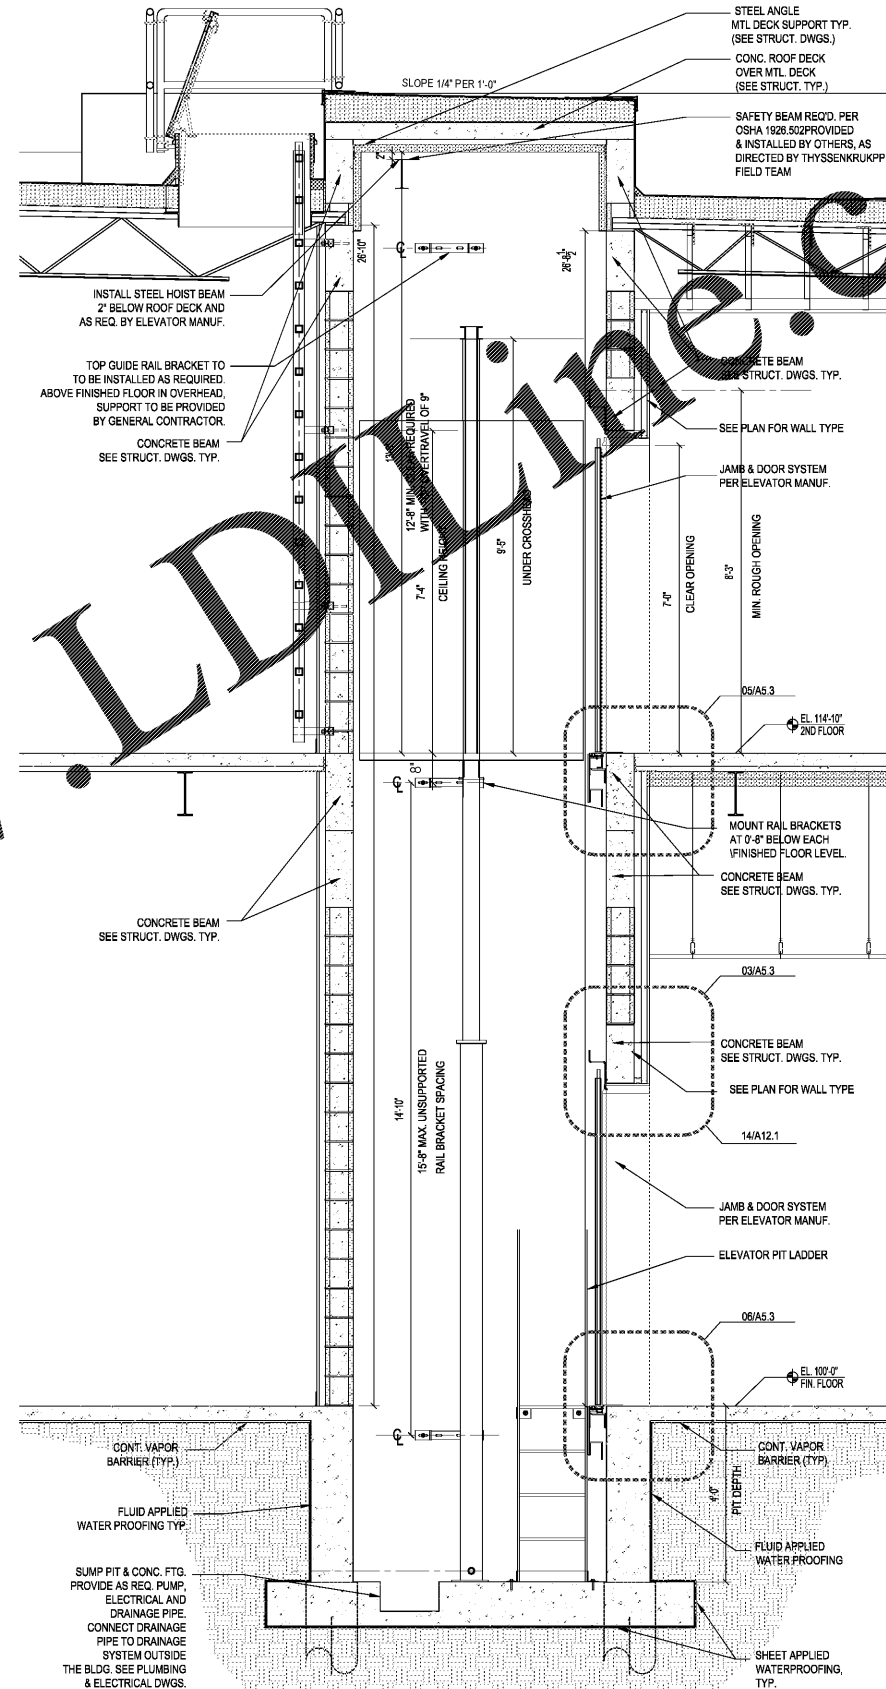

01 ELEVATOR SECTION
SCALE: 1/2"= 1'-0"

Order Plans
 P:\1817_00_Bangham_Lower_School\New_STEM_Building\10_Project_Development\14_Drawing\32\Rev\02\6\6_4.dwg, 10/24/2017 11:05:37 AM, DWG TO PDF, pdf

@

WWW.LDLINE.COM

Revisions		
No.	Date	Note

TO THE BEST OF MY KNOWLEDGE, THE PLANS AND SPECIFICATIONS COMPLY WITH THE MINIMUM BUILDING CODES.