



Order Plans

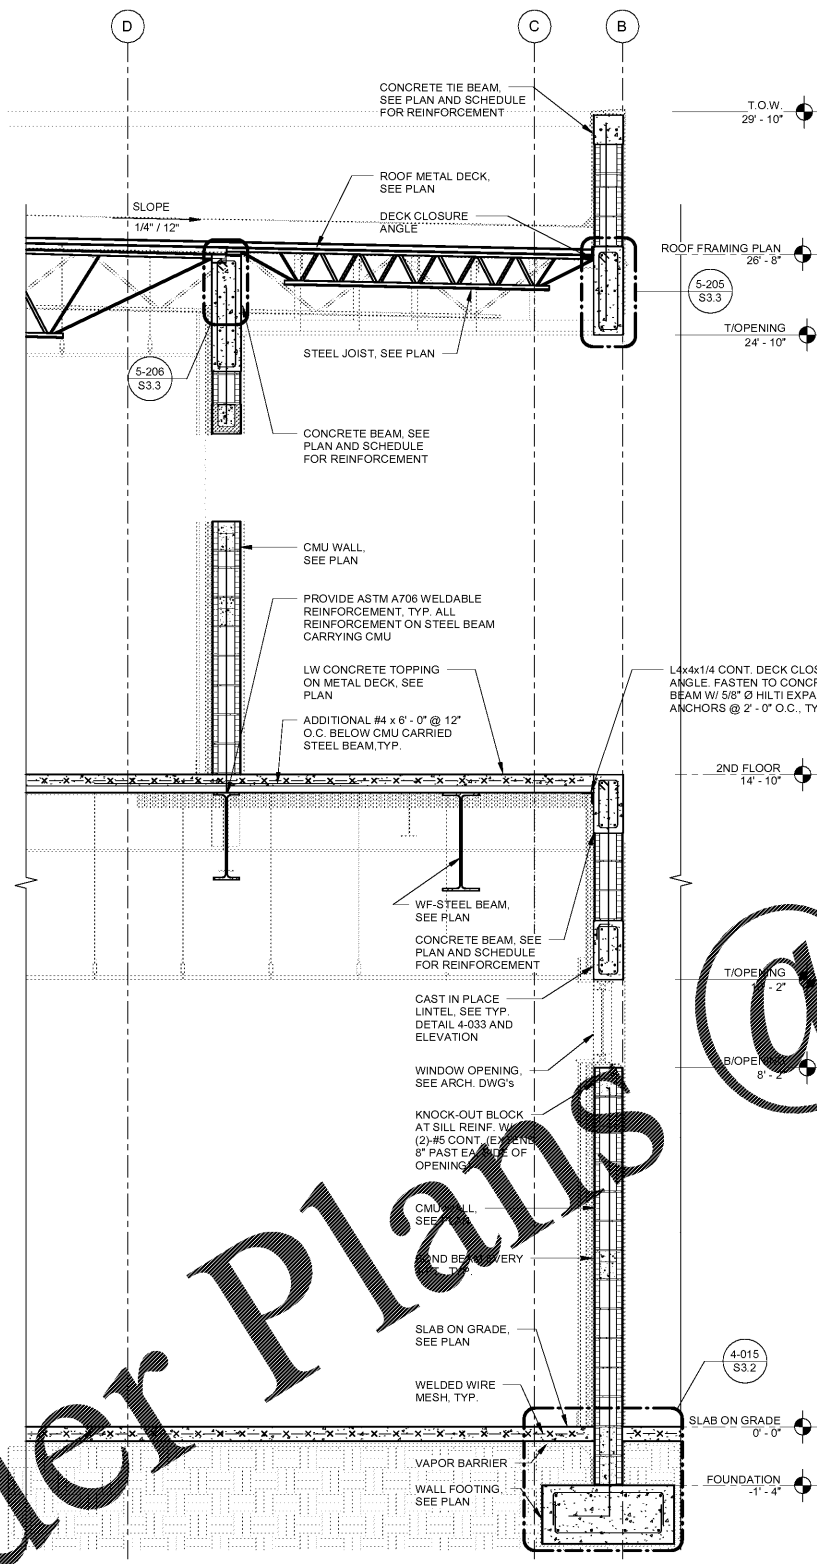

S1 SECTION 1  
S4.1 SCALE: 1/2" = 1'-0"

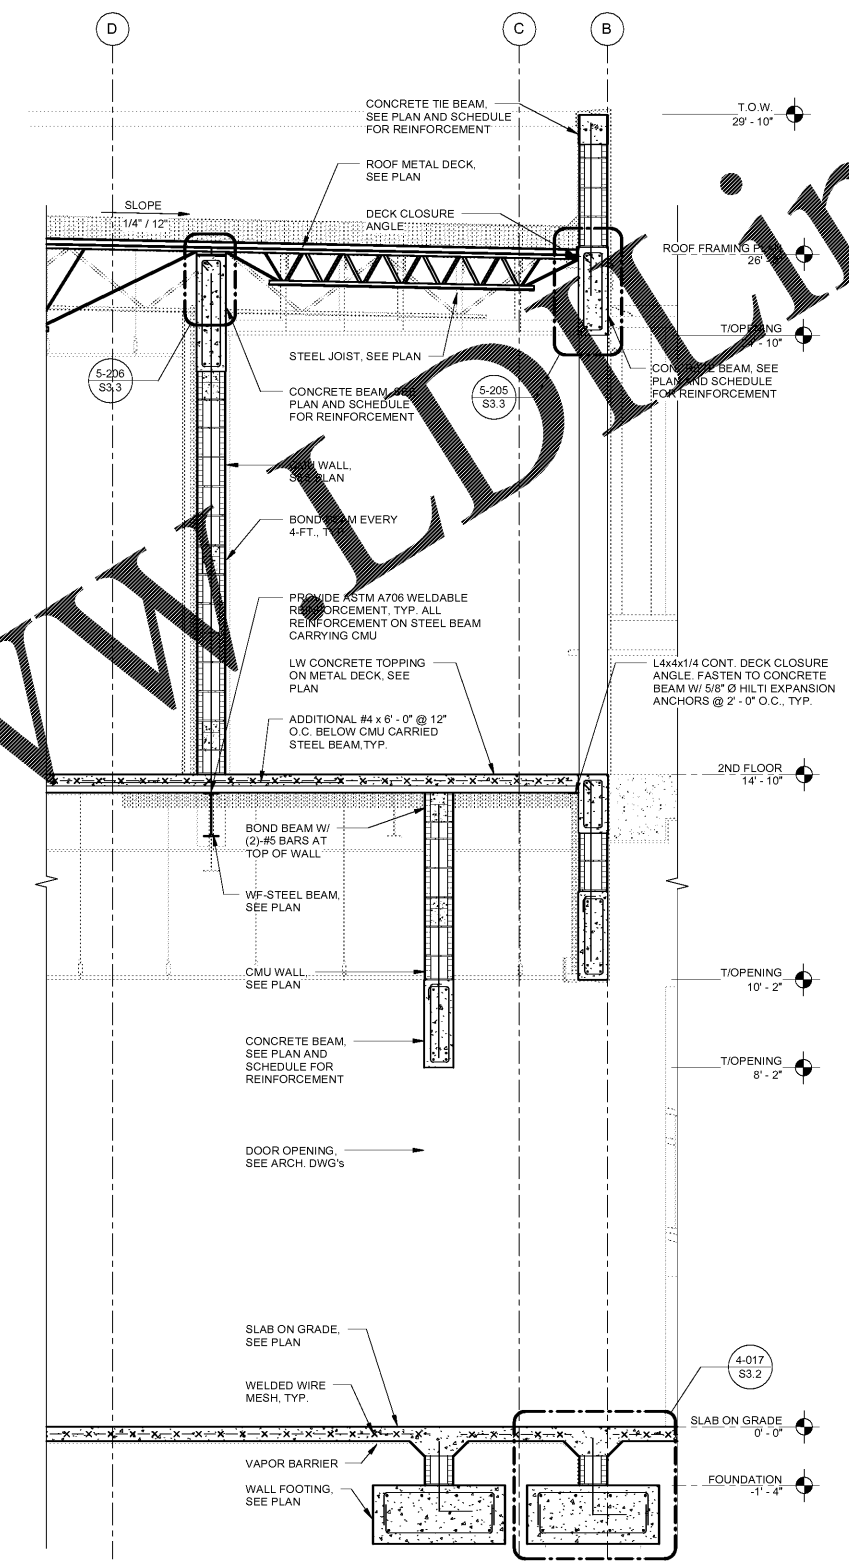

S2 SECTION 2  
S4.1 SCALE: 1/2" = 1'-0"

Revisions		
No.	Date	Note

DATE PLOTTED: 04/11/2024 10:54 AM  
PLOTTER: HP PLOTTER  
SCALE: 1/2" = 1'-0"

