



S5 SECTION 5  
SCALE: 1/2" = 1'-0"

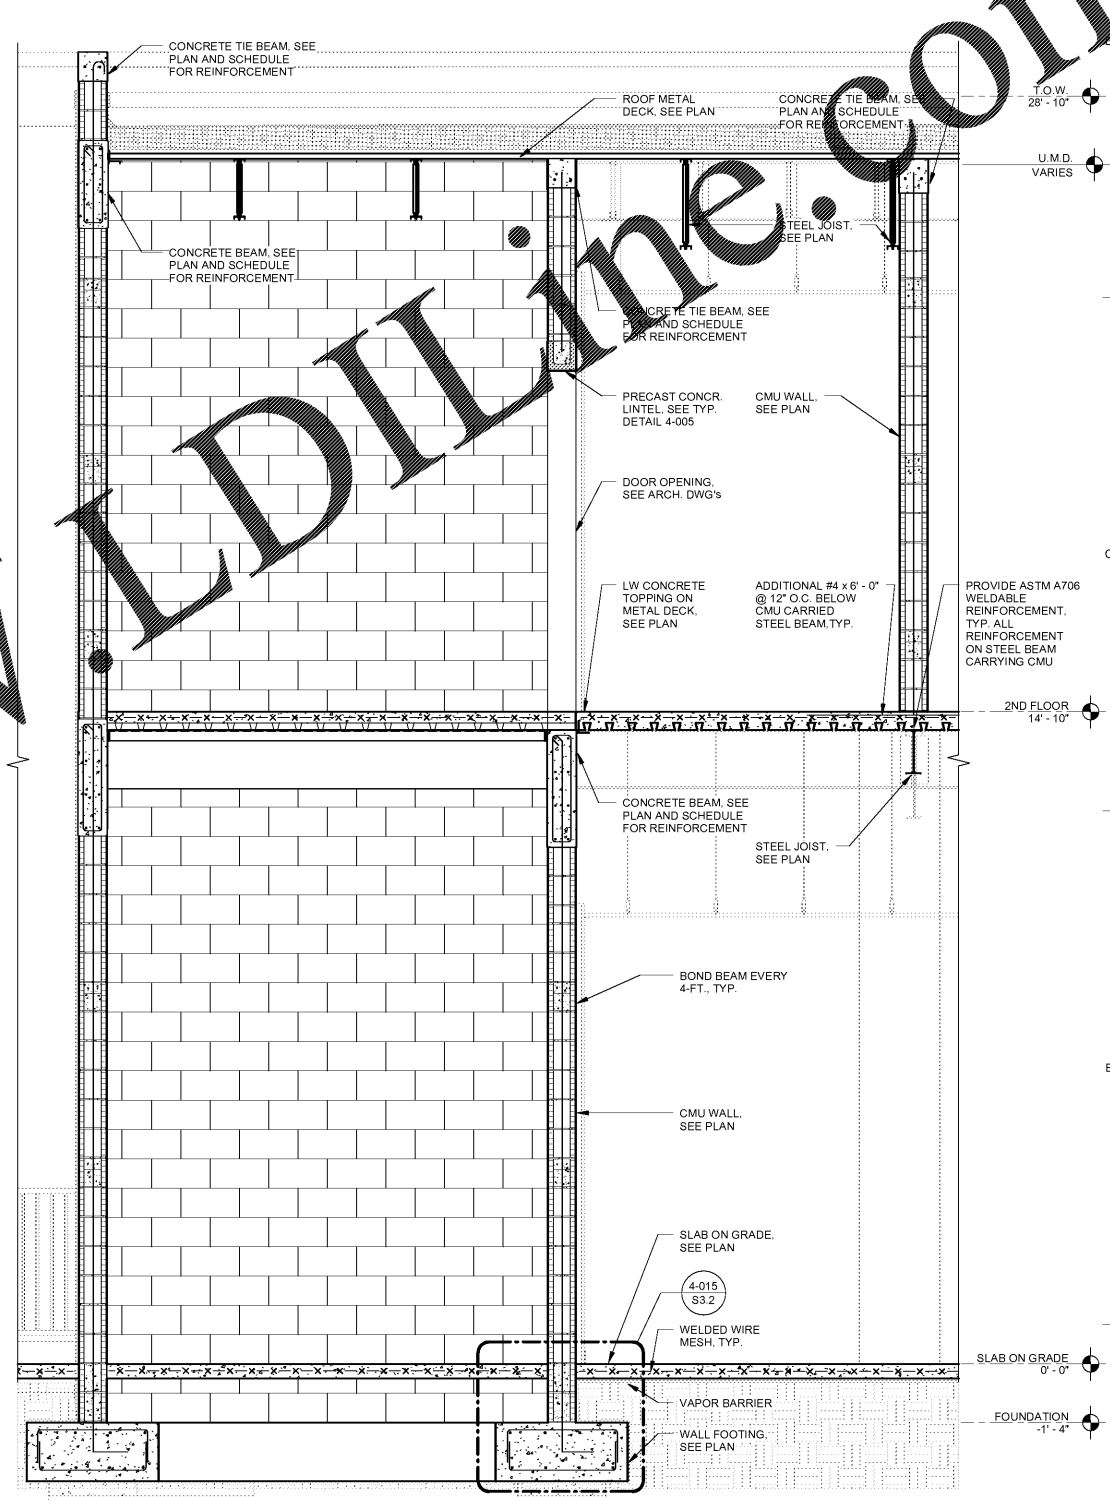

S6 SECTION 6  
SCALE: 1/2" = 1'-0"

Comm. No: Project Number  
Date: Issue Date  
Drawn: FR

Revisions		
No.	Date	Note

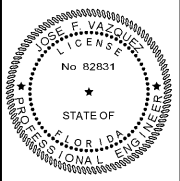

TO THE BEST OF OUR KNOWLEDGE INFORMATION AND BELIEF, THESE STRUCTURAL PLANS CONFORM TO AND SATISFY, THE FLORIDA BUILDING CODE, 2014 EDITION, ACI 318-11 AND LOCAL CODES AS APPLICABLE