


S7 SECTION 7
S4.4

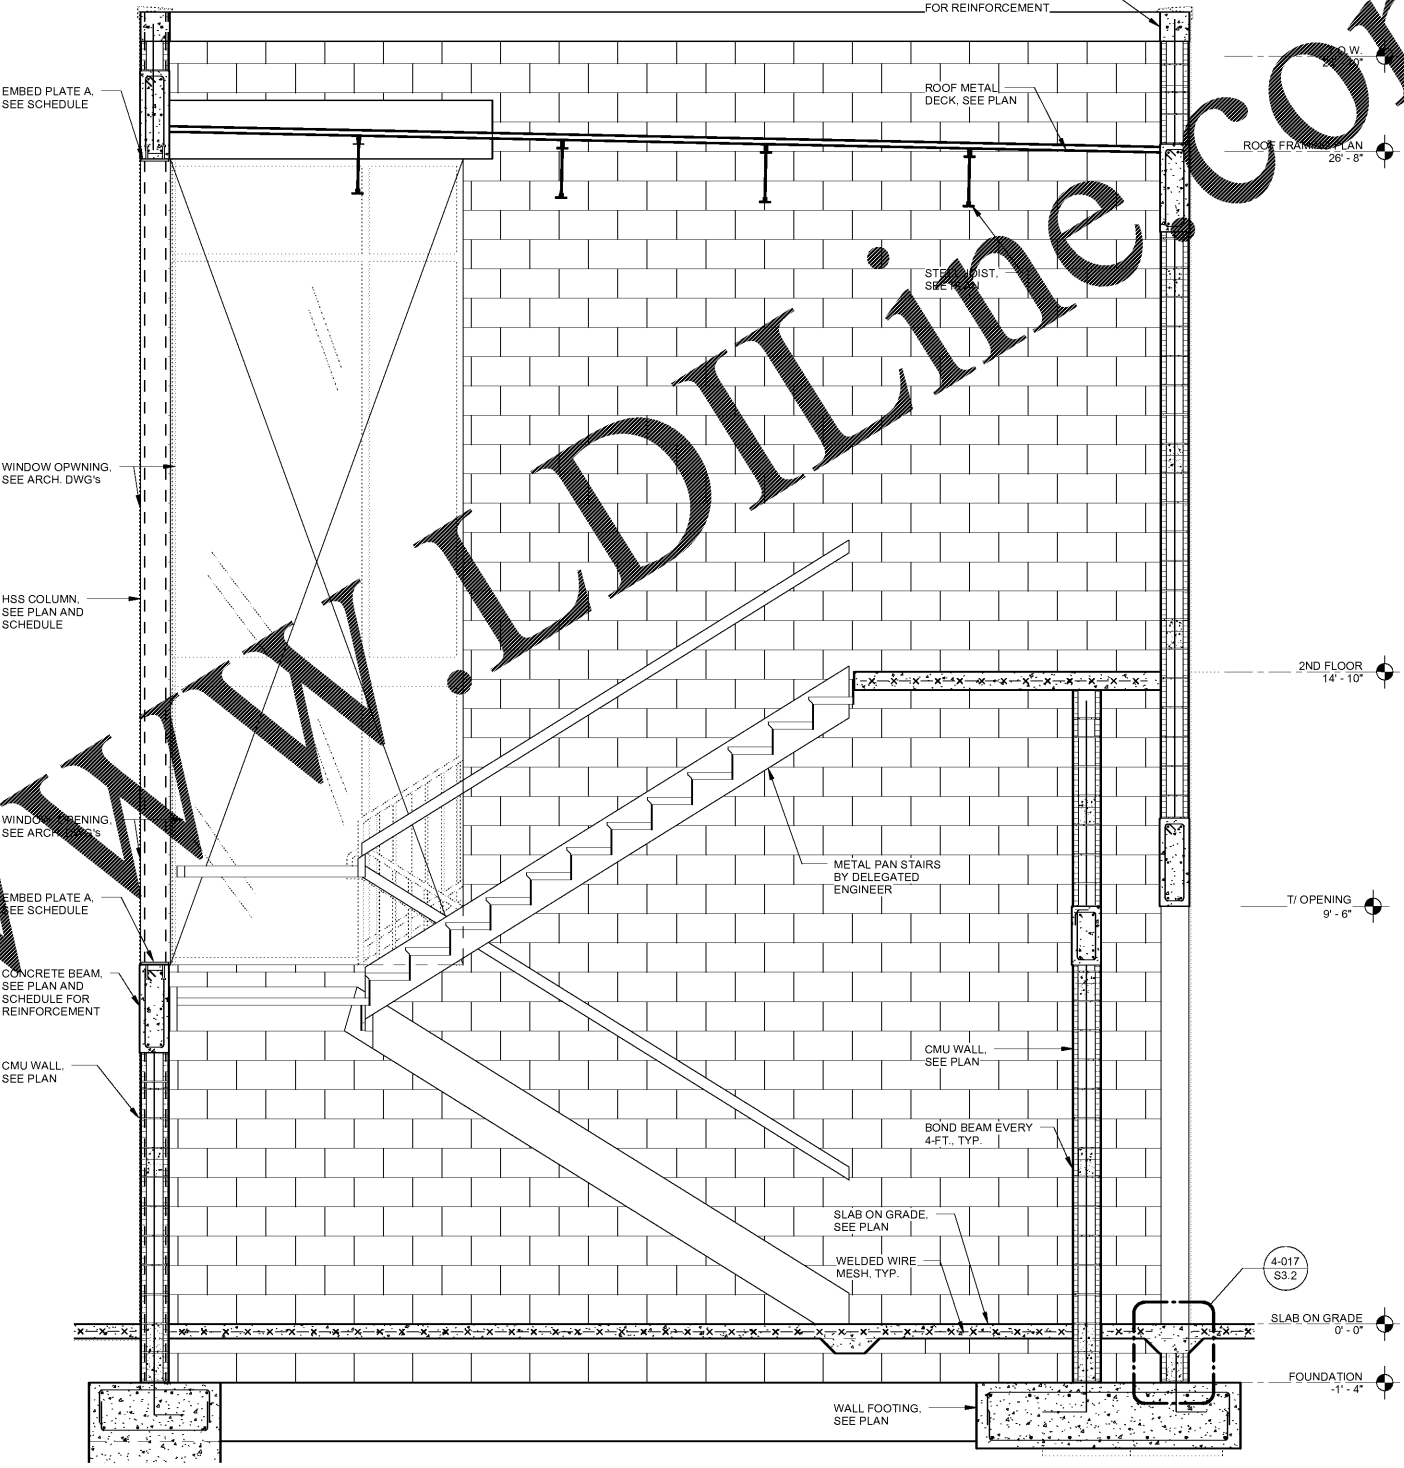


S8 SECTION 8
S4.4 SCALE: 1/2" = 1'-0"

Order Plans

WWW.LDILine.com

Comm. No: Project Number
Date: Issue Date
Drawn: FR

| Revisions | | |
|-----------|------|------|
| No. | Date | Note |
| | | |
| | | |
| | | |

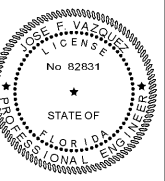

TO THE BEST OF OUR KNOWLEDGE INFORMATION AND BELIEF, THESE STRUCTURAL PLANS CONFORM TO AND SATISFY, THE FLORIDA BUILDING CODE, 2014 EDITION, ACI 318-11 AND LOCAL CODES AS APPLICABLE