


This information is intended for the professional engineer, architect, contractor, or other qualified person to whom it is furnished. It is not to be used for any other purpose. The user hereby represents and warrants that it will be used in accordance with the intended purpose of the information furnished. The user hereby represents and warrants that it will be used in accordance with the intended purpose of the information furnished.

Order Plans @

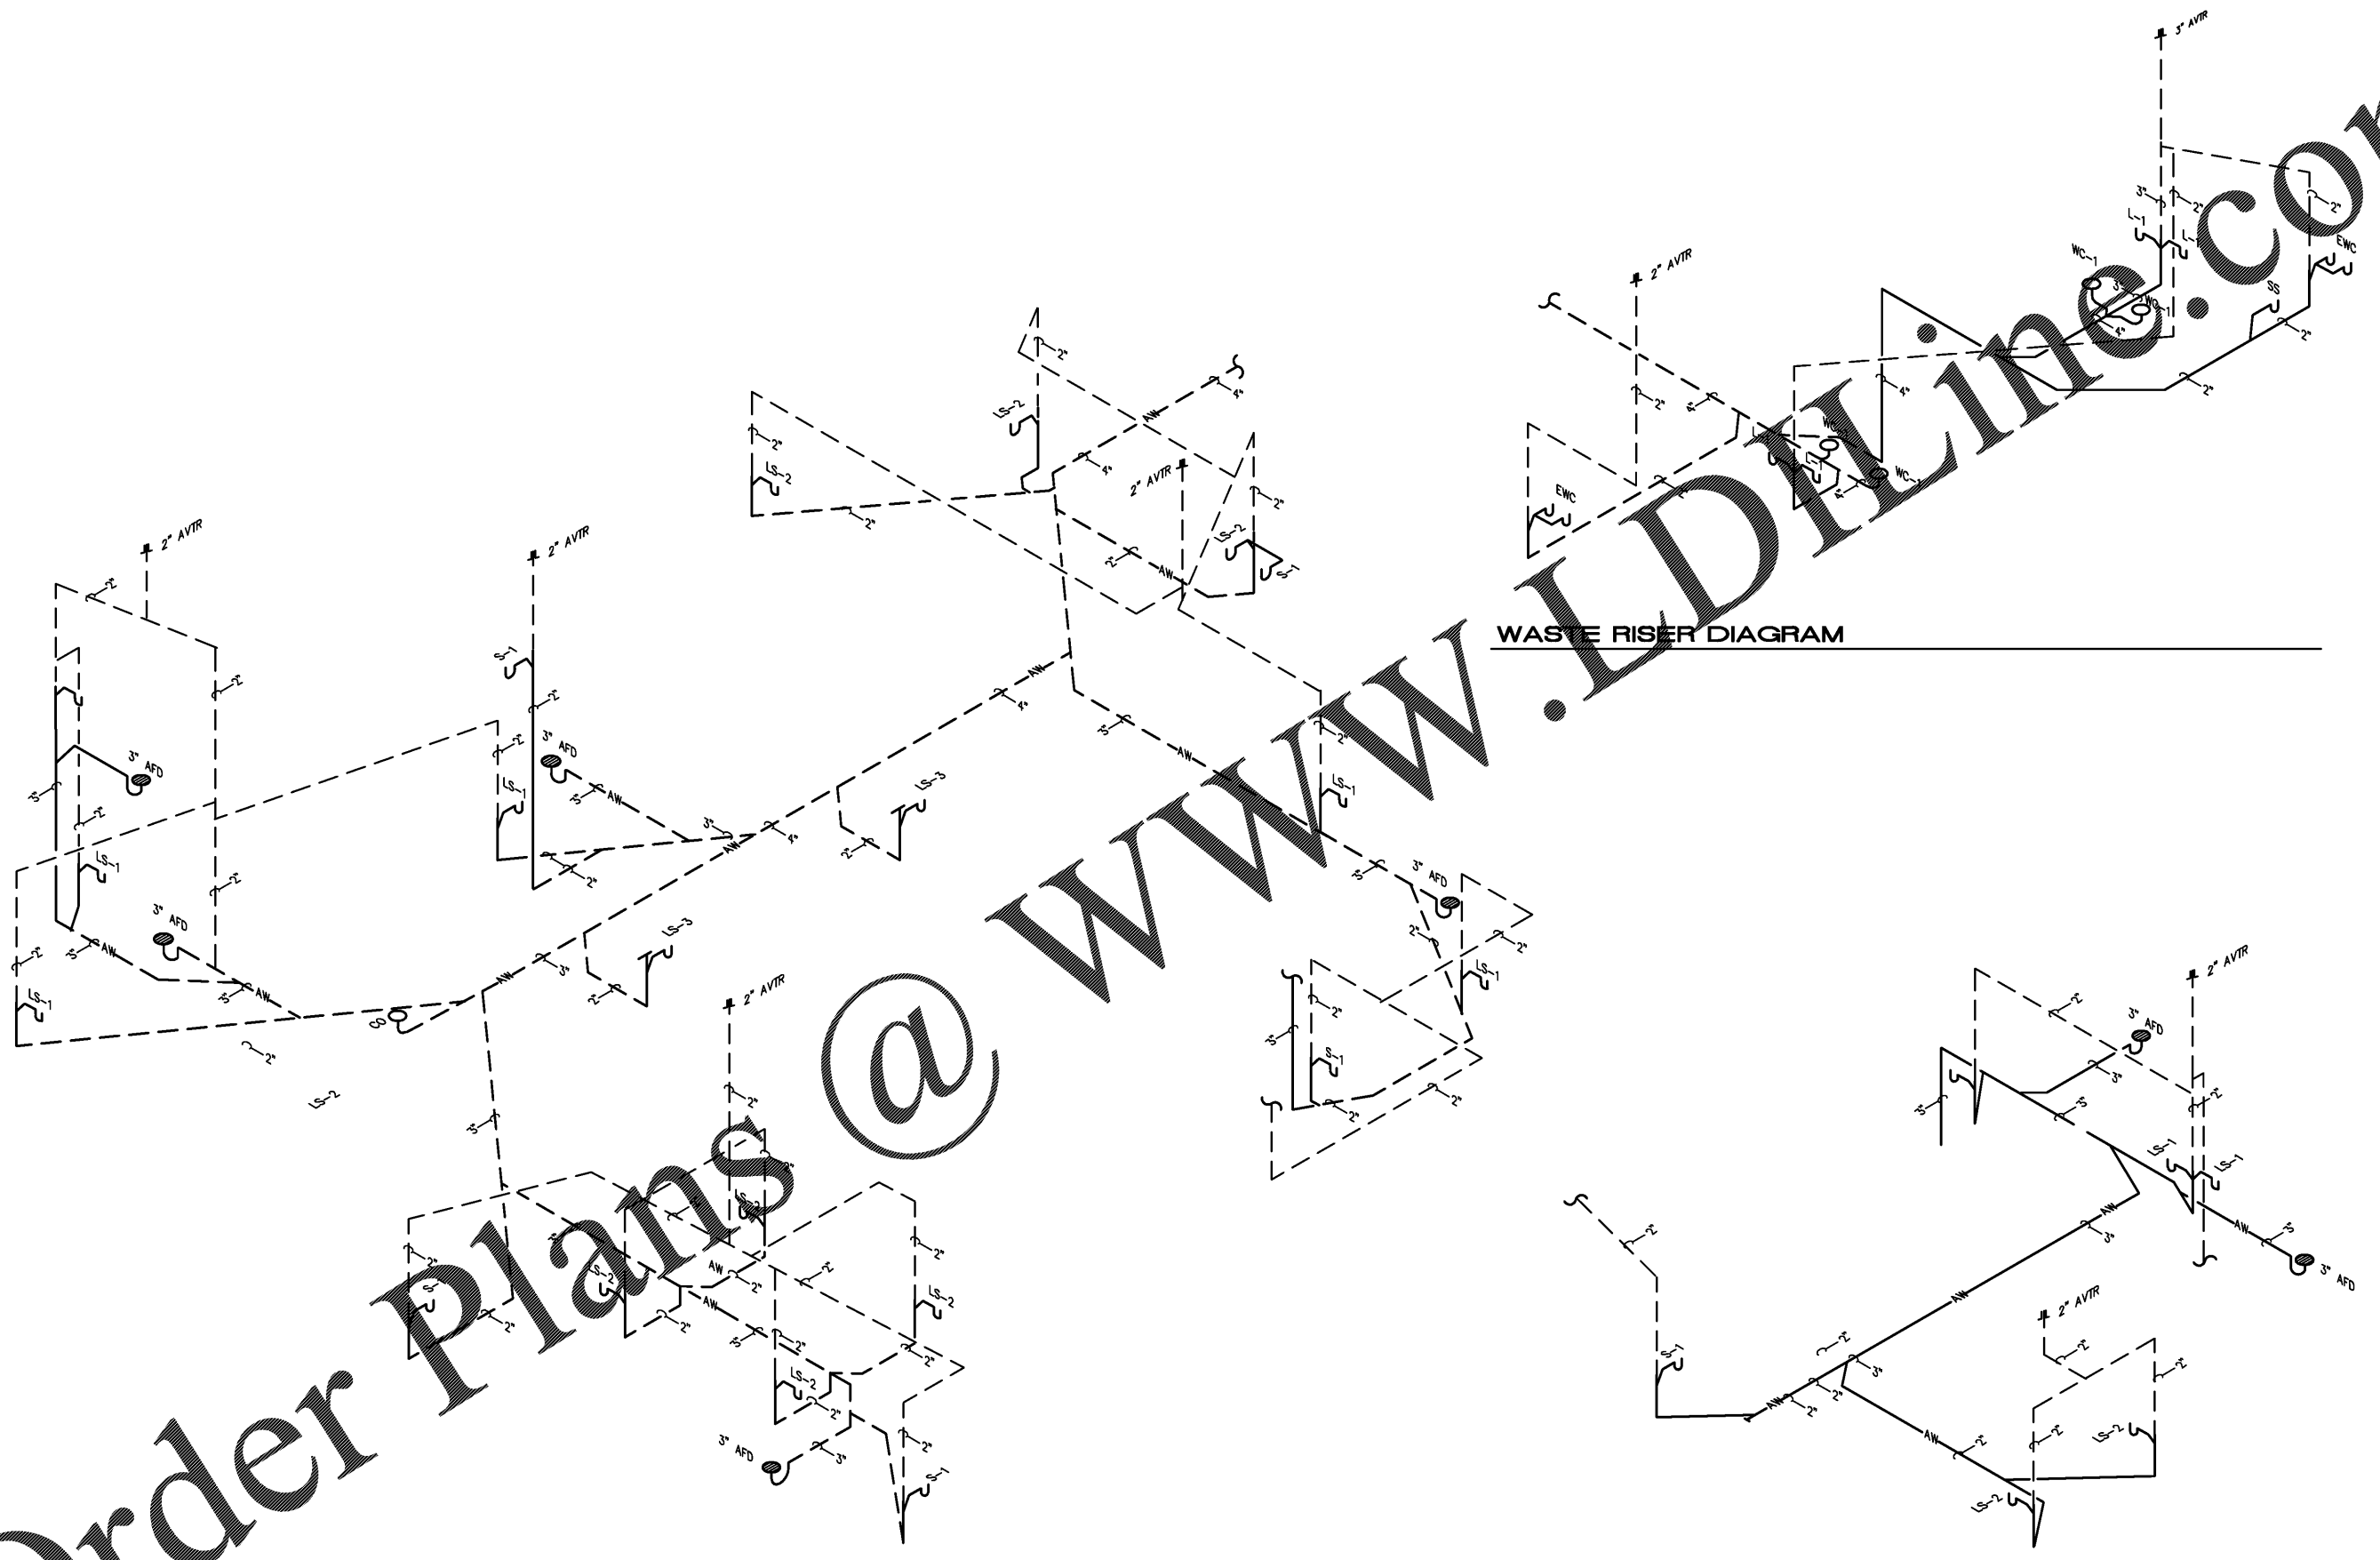

ACID WASTE RISER DIAGRAM

WASTE RISER DIAGRAM

HARVARD • JOLLY ARCHITECTURE
2047 VISTA PARKWAY, SUITE 100 | WEST PALM BEACH, FL 33411 | www.harvardjolly.com | AAC000119

JL RD JOHNSON, LEVINSON RAGAN, DAVILA, INC.
1450 Centrepark Boulevard, Suite 350
West Palm Beach, Florida 33401
(561) 689-2103 (561) 689-2102 Fax
www.jlr.com
Certification Number 6059
Michael P. Landen, P.E. 30594
Charles C. Chubberson, P.E. 31936

STEM BUILDING
THE BENJAMIN SCHOOL - LOWER/MIDDLE SCHOOL
11000 Ellison Wilson Road, North Palm Beach, FL 33408
CONSTRUCTION DOCUMENTS

Comm. No: 16117.00
Job No: 117030
Date: 10-23-17
Drawn: GSQ

Revisions

No.	Date	Note

TO THE BEST OF MY KNOWLEDGE, THE PLANS AND SPECIFICATIONS COMPLY WITH THE MINIMUM BUILDING CODES.

© 2017 HARVARD JOLLY, INC.

JLRD Project #117030