




The information contained herein is the property of JLD & Associates, Inc. (JLD) and is provided for the use of the recipient only. It is not to be used for any other project without the written consent of JLD & Associates, Inc. The user hereby agrees to hold JLD & Associates, Inc. harmless in all cases and shall be deemed to have accepted the responsibility of the user.

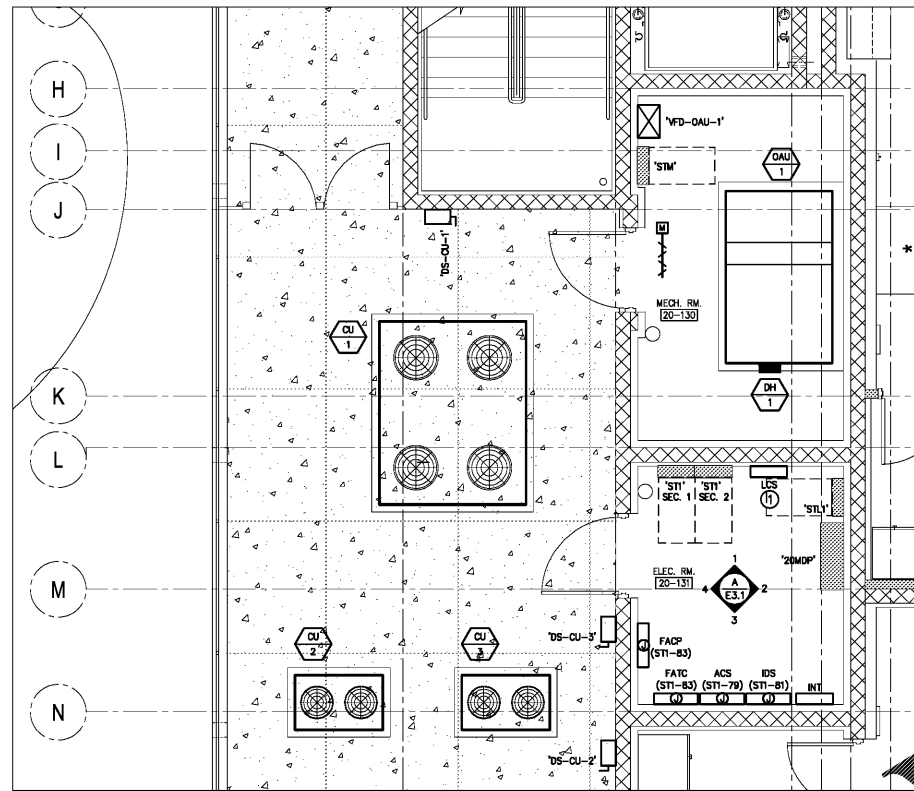


1 1st. FLOOR ELEC/MECH ROOM PLAN  
E3.1 SCALE: 1/4" = 1'-0"

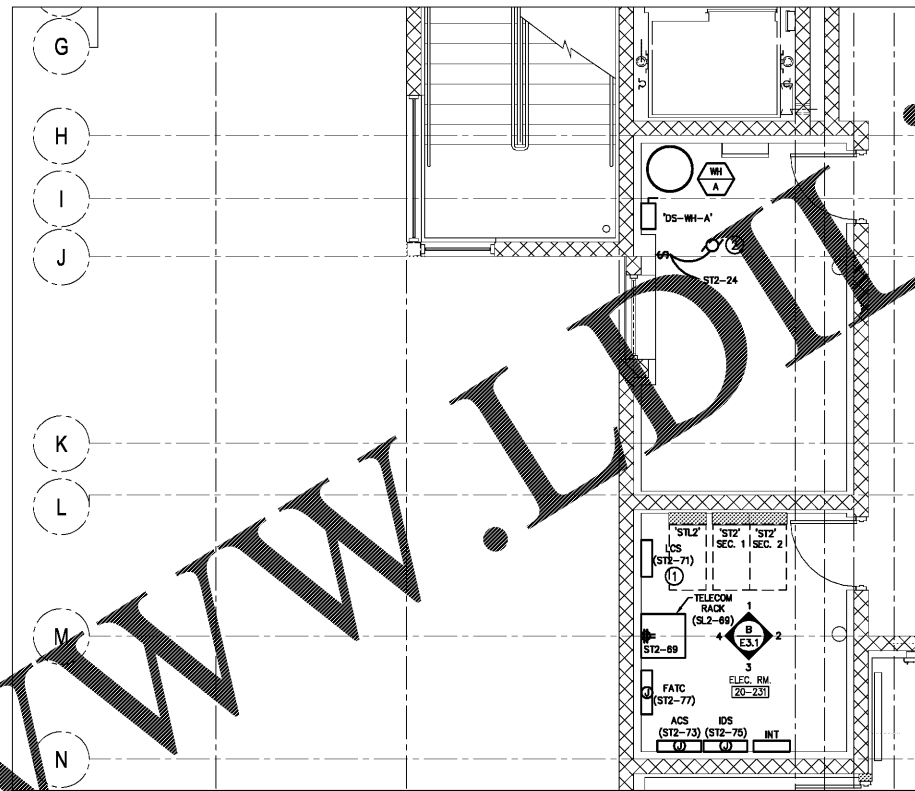

2 2nd. FLOOR ELEC/MECH ROOM PLAN  
E3.1 SCALE: 1/4" = 1'-0"

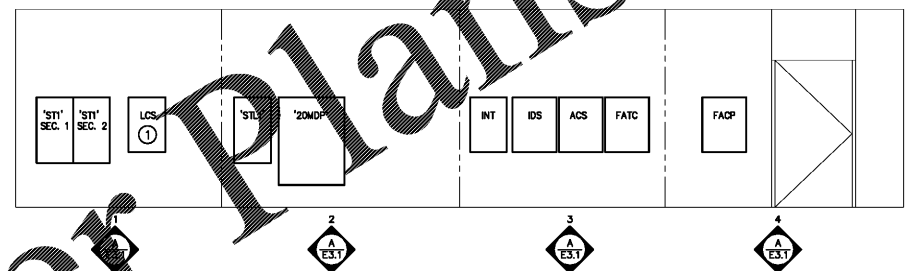

3 1st FLOOR ELECTRICAL ROOM #20-131  
E3.1 SCALE: 1/4" = 1'-0"

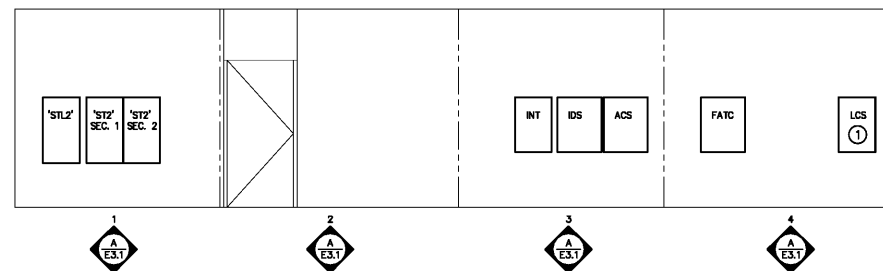

4 2nd. FLOOR ELECTRICAL ROOM #20-231  
E3.1 SCALE: 1/4" = 1'-0"

- PLAN NOTES:**
- LIGHTING CONTROL SYSTEM CABINET.
  - HOT WATER RECIRCULATION PUMP. RUN 2#12, 1#126 - 3/4" C TO CIRCUIT 'ST2-24' VIA MOTOR RATED SWITCH.

Comm. No: 16117.00  
Job No: 117030  
Date: 10-23-17  
Drawn:

Revisions		
No.	Date	Note

TO THE BEST OF MY KNOWLEDGE, THE PLANS AND SPECIFICATIONS COMPLY WITH THE MINIMUM BUILDING CODES.