




REV #	DATE	DESCRIPTION

REFORMATION BREWERY
 105 LEMISTREET
 WOODSTOCK, GEORGIA 30188
REFORMATION BREWERY

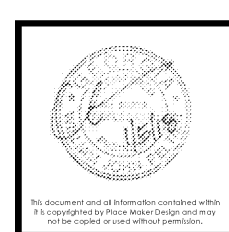


PLACE MAKER DESIGN
 1000 CIRCLE 75 PARKWAY
 SUITE 400
 ATLANTA, GEORGIA 30339
 404.549.4499

ISSUE DATE	12/22/17
DRAWN BY	—
CHECKED BY	—
PMD PROJ #	17072

SHEET #
DEMOLITION PLAN

\$1.0

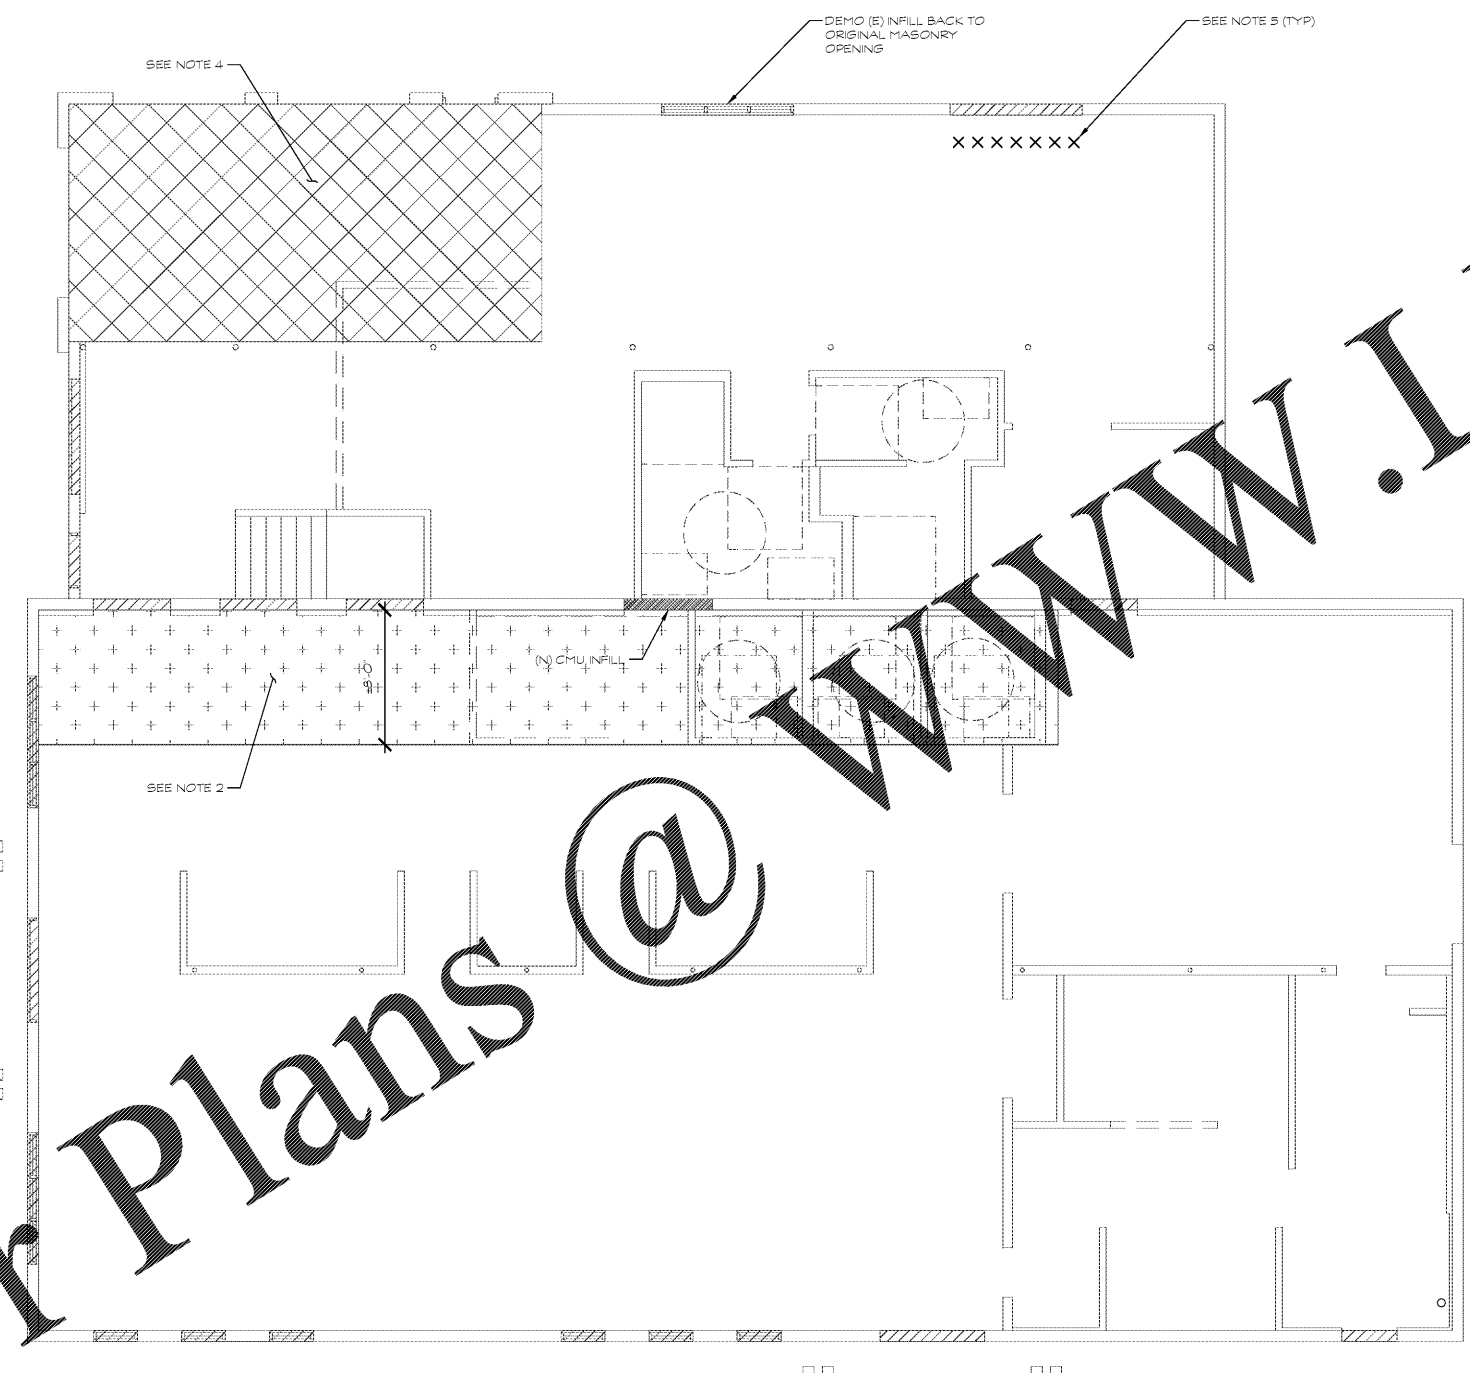

- GENERAL DEMOLITION NOTES:**
1. [Symbol] INDICATES NEW
 [Symbol] INDICATES EXISTING
 2. [Symbol] INDICATES EXTENTS OF DEMOLITION OF SLAB ON GRADE. COORDINATE W/ARCH FOR EXTENT
 3. [Symbol] INDICATES CMU WALL TO BE DEMOLISHED - SEE NOTE 5 FOR SHORING OF (E) JOISTS - TO REMAIN.
 4. [Symbol] INDICATES EXTENTS OF DEMOLITION ABOVE (E) SLAB ON GRADE - SEE ARCH FOR EXTENTS
 5. X INDICATES SHORING RQRD PRIOR TO DEMO OF (E) STRUCTURE (BY SPECIALTY ENGINEER).
 6. SEE ARCHL DRWG'S FOR DIMENSIONS NOT SHOWN AND EXTENTS OF WALL DEMOLITION.

EXISTING CONDITIONS DISCLAIMER

1. ASSUMPTIONS ON THE EXISTING STRUCTURE (NOTED AS '(E)' ON THE STRUCTURAL DRAWINGS) MUST BE VERIFIED BY THE GENERAL CONTRACTOR PRIOR TO EXECUTING WORK INCLUDED IN THIS SCOPE OF STRUCTURAL CONTRACT DOCUMENTS. THESE VERIFICATIONS MAY REQUIRE THE ALTERATION, DAMAGE, OR DESTRUCTION OF DESIRABLE OR OTHERWISE SERVICEABLE BUILDING COMPONENTS. ALTERATION, DAMAGE, OR DESTRUCTION OF SAID COMPONENTS SHALL NOT CONSTITUTE A BASIS OF CLAIMS AGAINST WILLIAM J. PELTIER AND ASSOCIATES. THE OWNER AND GENERAL CONTRACTOR SHALL INDEMNIFY AND HOLD HARMLESS WILLIAM J. PELTIER AND ASSOCIATES FROM ALL SUCH CLAIMS. DISCOVERY OF VARIATIONS FROM THESE ASSUMPTIONS MAY REQUIRE ADDITIONAL DESIGN SERVICES BY WILLIAM J. PELTIER AND ASSOCIATES WHICH WILL BE BILLED AT THE HOURLY RATE PER RATE SCHEDULE INCLUDED IN THE CONTRACT.
2. THE GENERAL CONTRACTOR SHALL REPORT ALL DISCREPANCIES BETWEEN ASSUMPTIONS AND ACTUAL FIELD CONDITIONS TO THE ARCHITECT/ENGINEER.

Order Plans @

WWW.LDOnline.com