




REV #	DATE	DESCRIPTION

REFORMATION BREWERY
 105 LEMISTREET
 WOODSTOCK, GEORGIA 30188
REFORMATION BREWERY

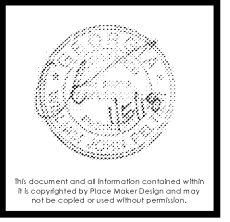


PLACE MAKER DESIGN
 1000 CIRCLE 75 PARKWAY
 SUITE 400
 ATLANTA, GEORGIA 30339
 404.549.4499

ISSUE DATE	12/22/17
DRAWN BY	
CHECKED BY	
PMO PROJ #	17072

SECTIONS AND DETAILS

S3.1

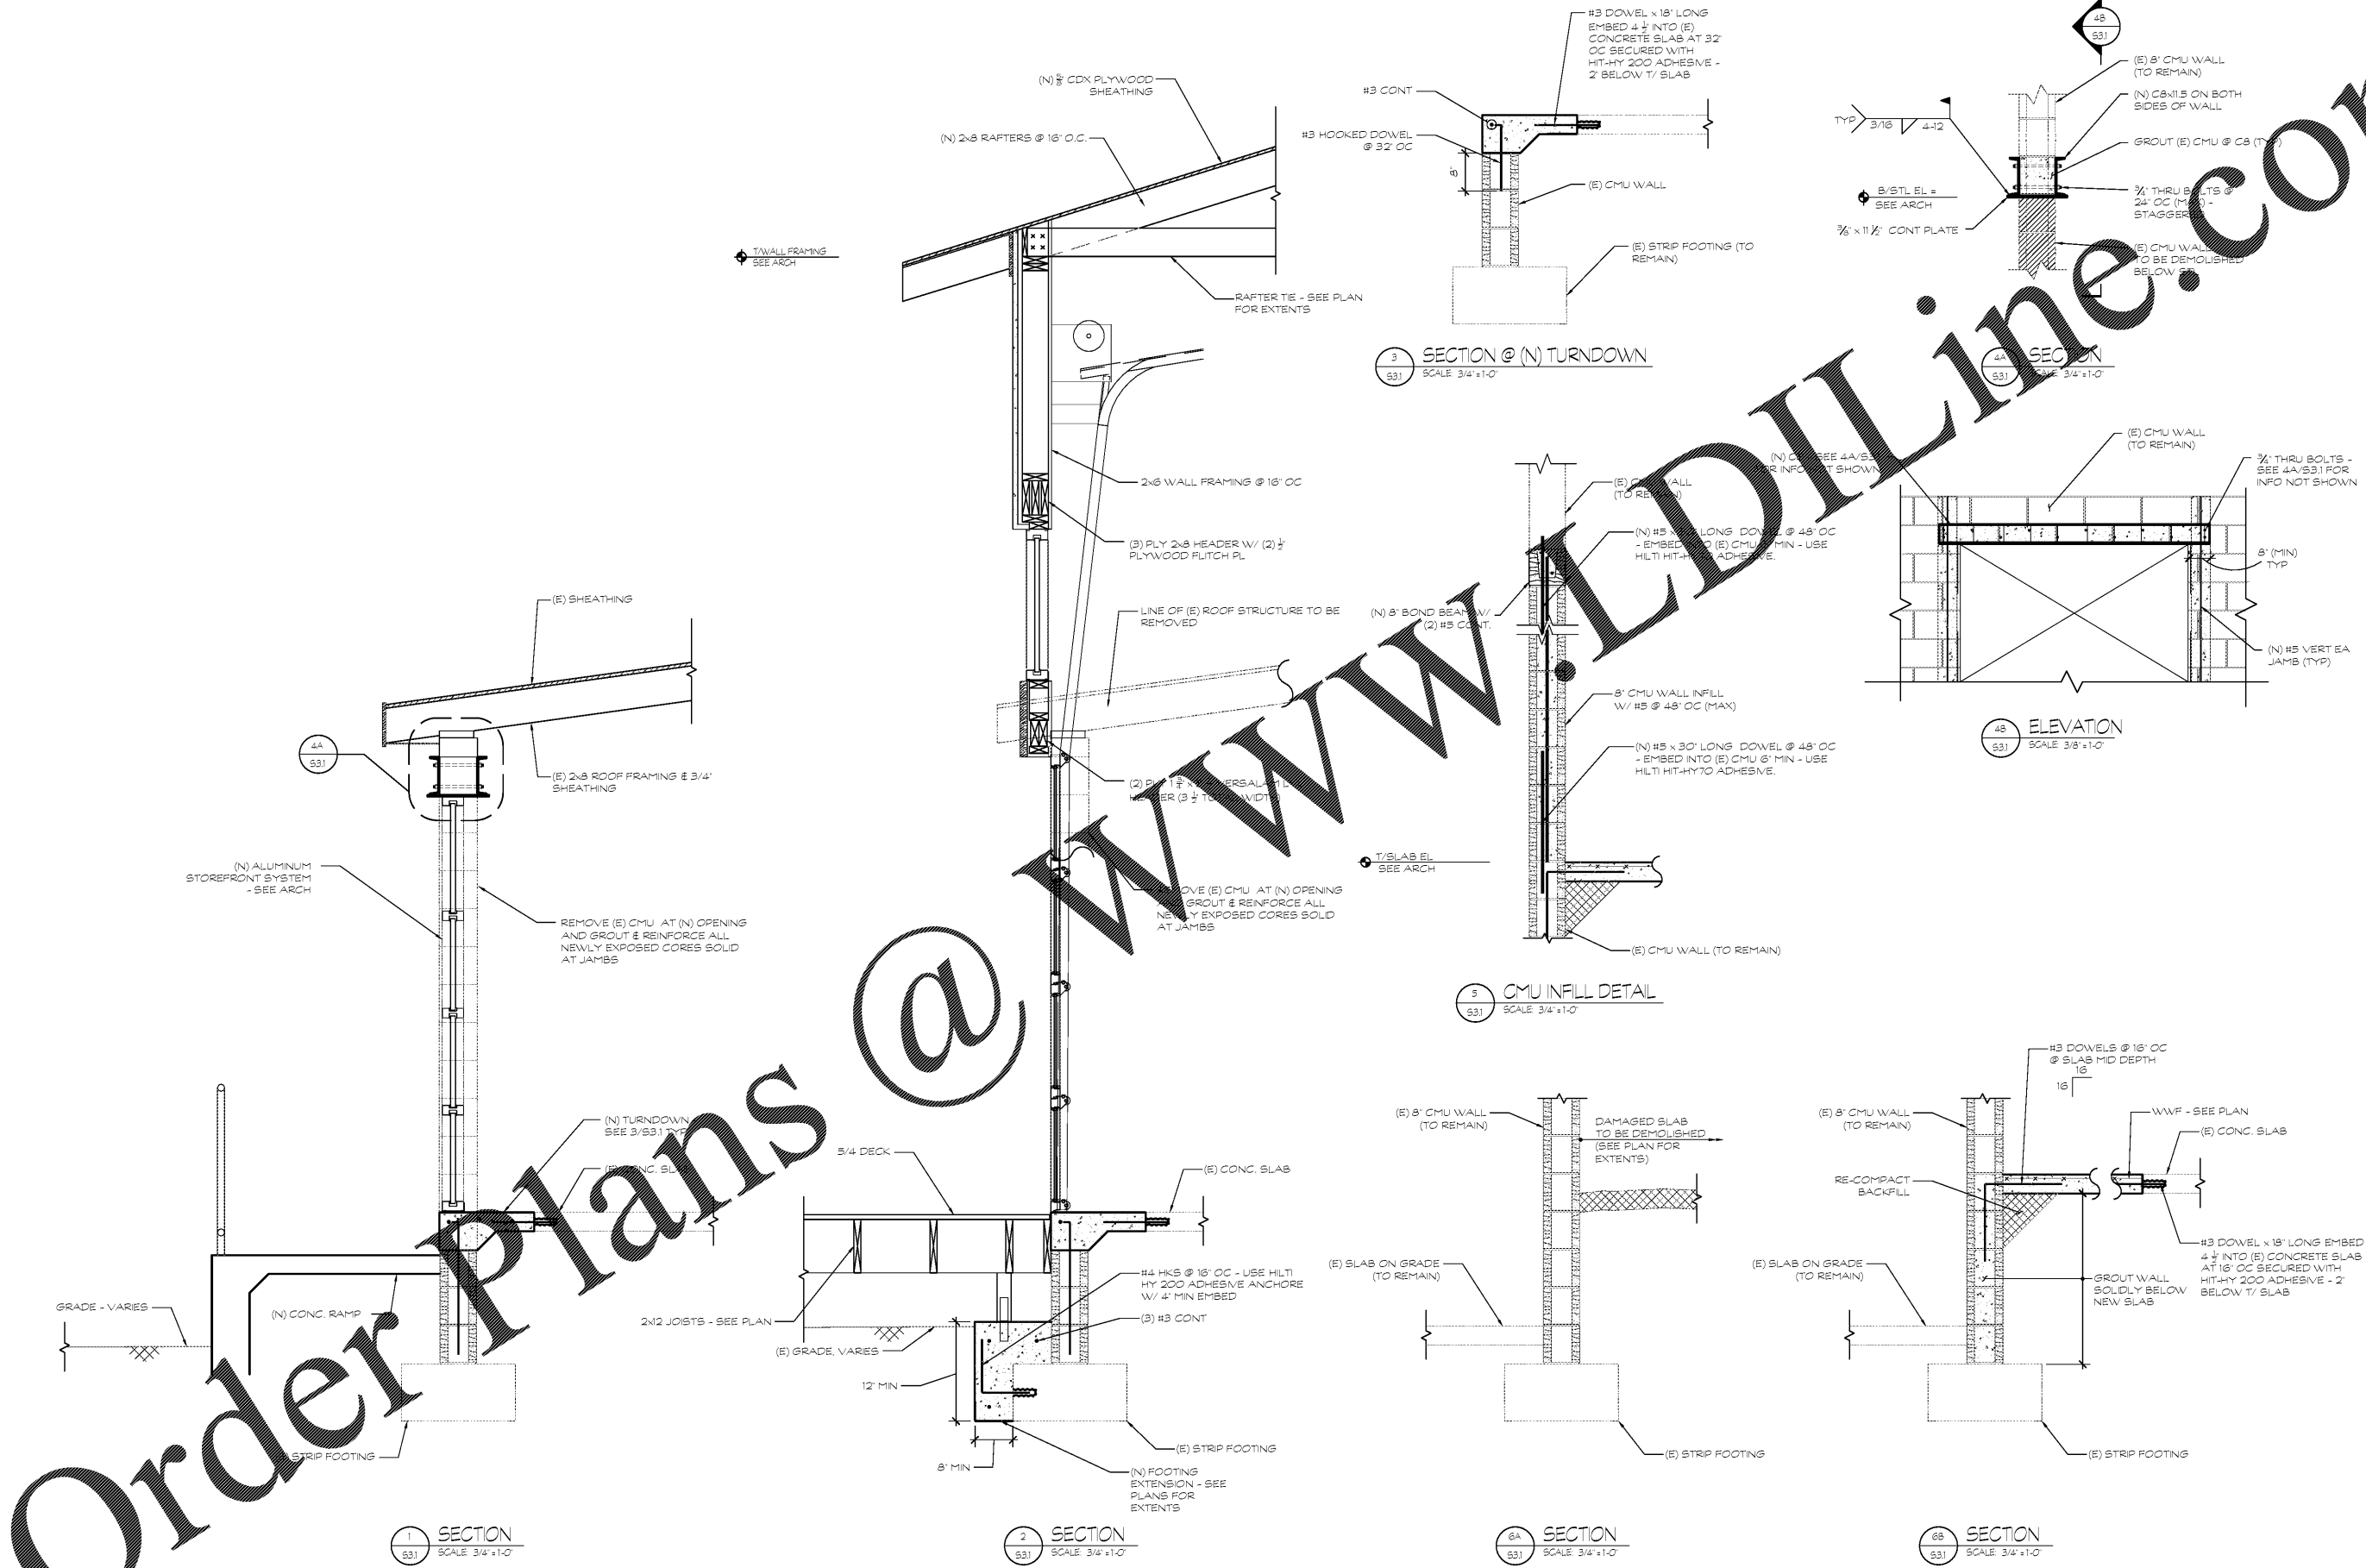

Order Plans @