



Order Plans @

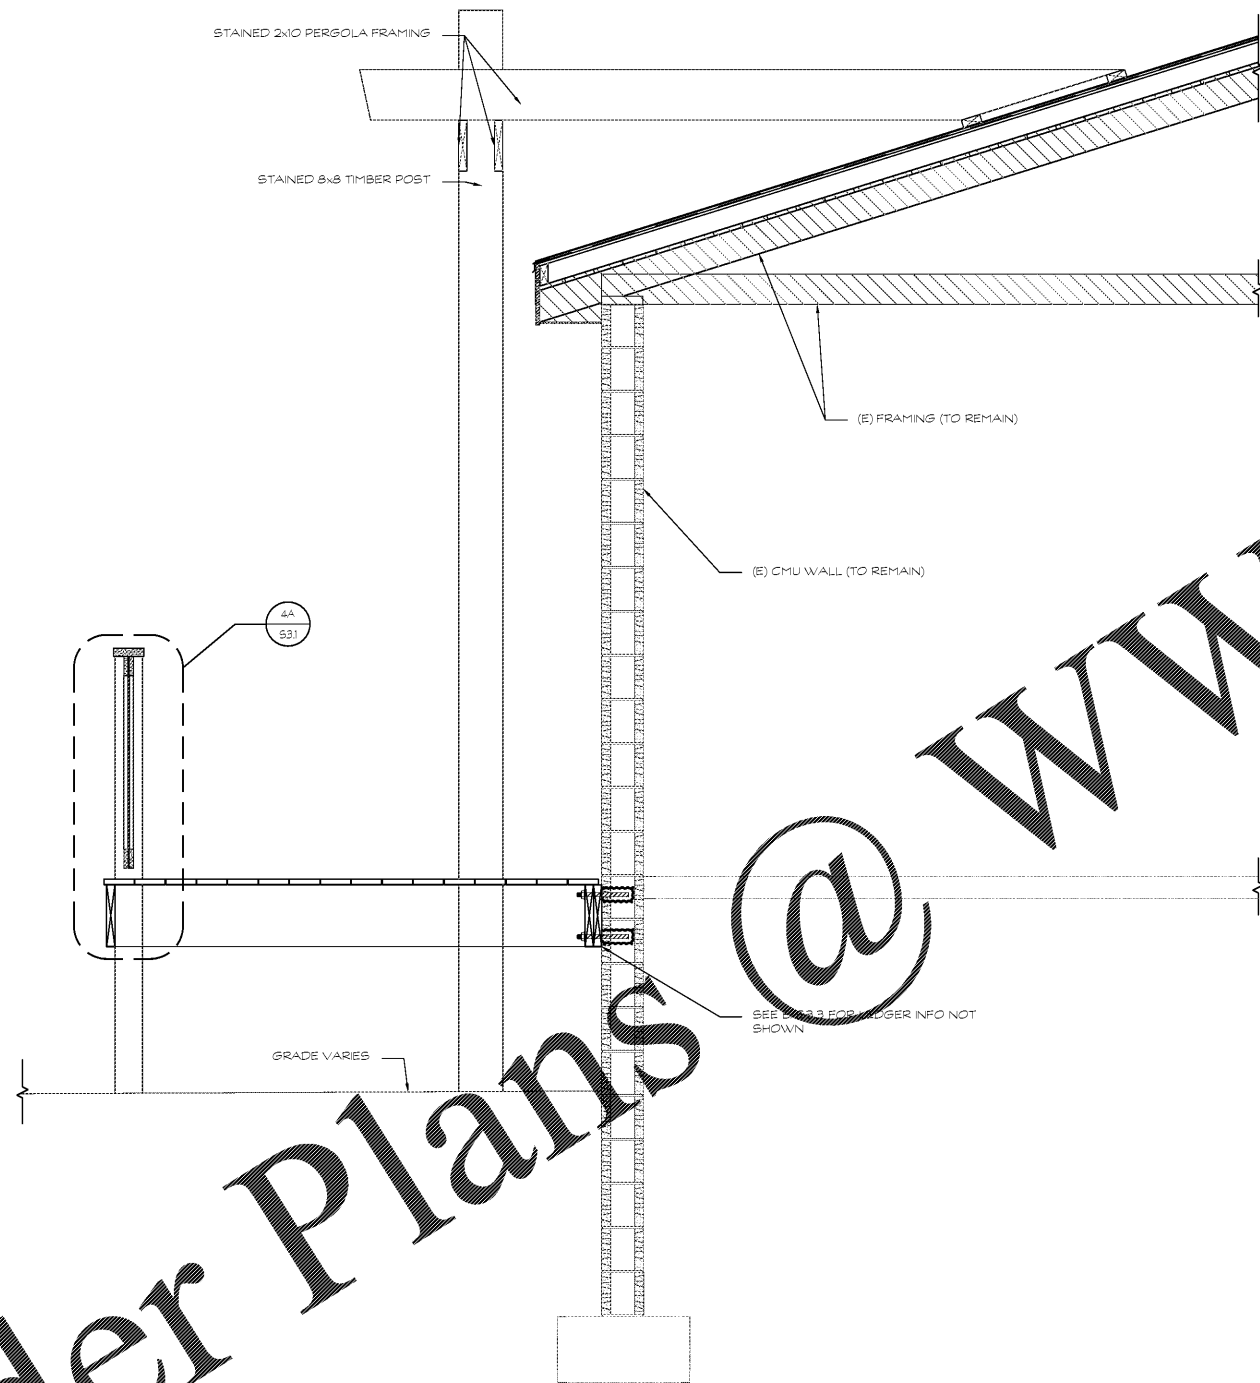

1 SECTION
SCALE: 3/4" = 1'-0"

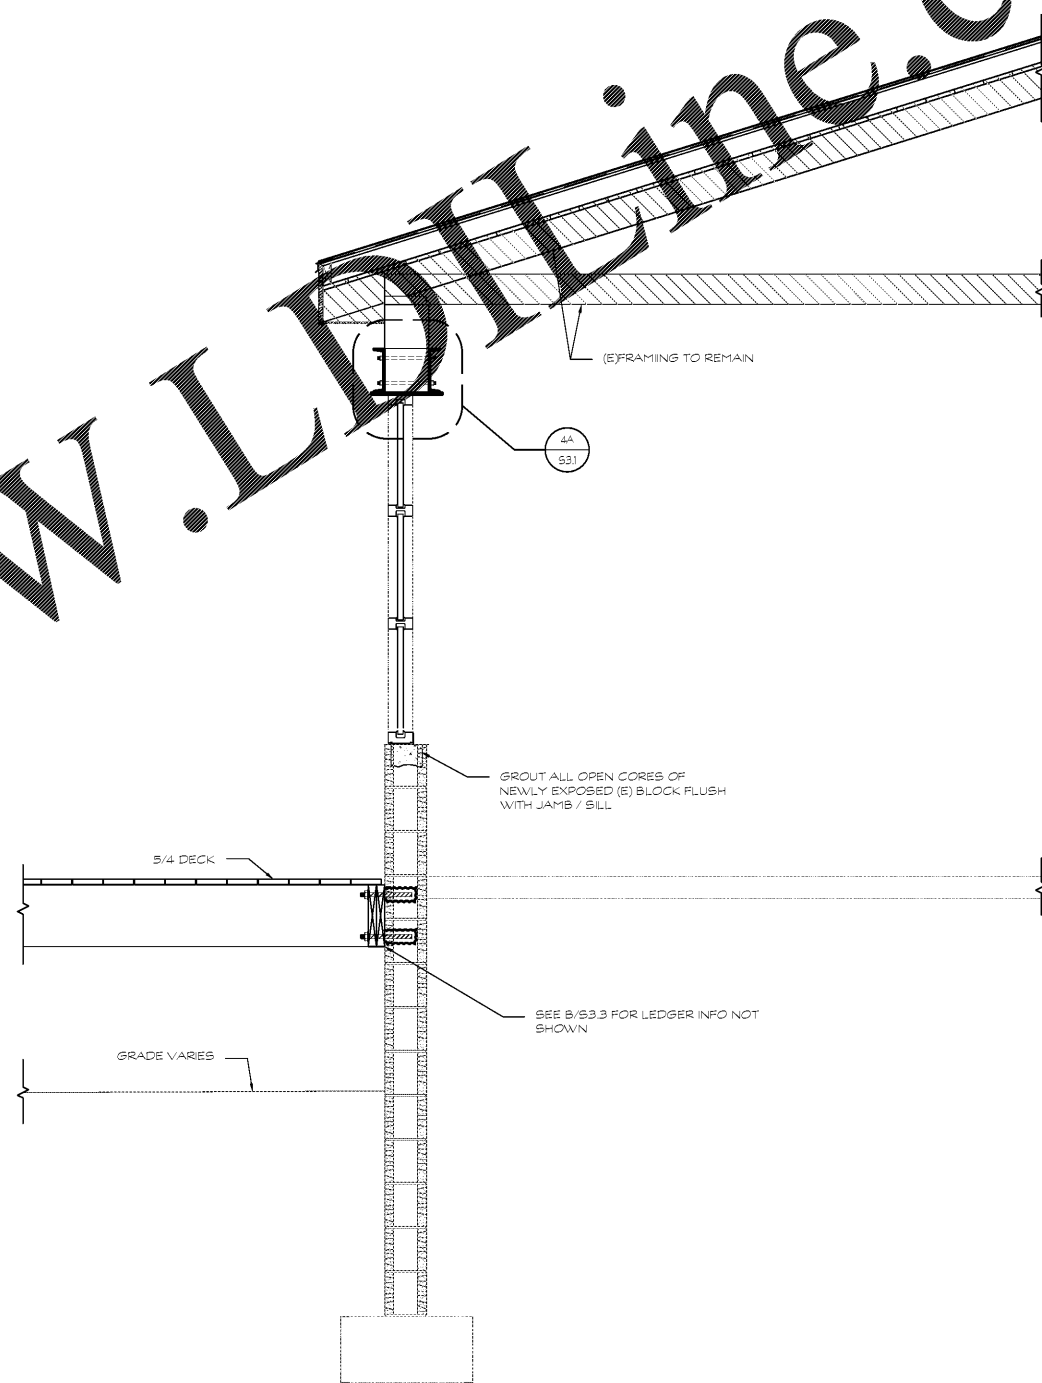


2 SECTION
SCALE: 3/4" = 1'-0"



REV #	DATE	DESCRIPTION

REFORMATION BREWERY
105 ELM STREET
WOODSTOCK, GEORGIA 30188
REFORMATION BREWERY

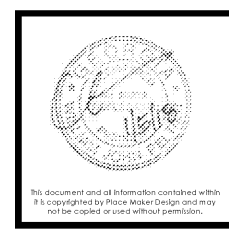

PLACE MAKER DESIGN
1000 CIRCLE 75 PARKWAY
SUITE 400
ATLANTA, GEORGIA 30339
404.549.4499

ISSUE DATE	12/22/17
DRAWN BY	—
CHECKED BY	—
PWD PROJ #	17072

SECTIONS AND DETAILS

S3.4