




REV #	DATE	DESCRIPTION

**REFORMATION BREWERY**  
 105 ELM STREET  
 WOODSTOCK, GEORGIA 30188  
 REFORMATION BREWERY

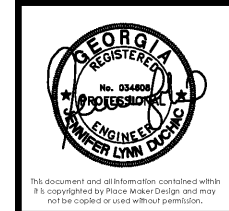

**PLACE MAKER DESIGN**  
 1000 CIRCLE 75 PARKWAY  
 SUITE 400  
 ATLANTA, GEORGIA 30339  
 404.549.4499

ISSUE DATE	12/29/17
DRAWN BY	ASL/JCJAL
CHECKED BY	JL
PWD PROJ #	17072

**KITCHEN HOOD PACKAGE**

**M2.2**

**Fire System Information - Job#3259238**

FIRE SYSTEM NO.	Tag	TYPE	SIZE	FLDV POINTS	INSTALLATION	
					SYSTEM	LOCATION ON HOOD
1		Ansul R102	38	2	Wall Mount Right	N/A


**SPECIFICATIONS**

THE RESTAURANT FIRE SUPPRESSION SYSTEM SHALL BE THE PRE-ENGINEERED TYPE WITH A FIXED NOZZLE AGENT DISTRIBUTION NETWORK. IT SHALL BE LISTED WITH UNDERWRITERS LABORATORIES, INC. (UL).

THE SYSTEM SHALL BE CAPABLE OF AUTOMATIC DETECTION AND ACTUATION WITH LOCAL OR REMOTE MANUAL ACTUATION. ACCESSORIES SHALL BE AVAILABLE FOR MECHANICAL OR ELECTRICAL GAS LINE SHUT-OFF APPLICATIONS.

THE EXTINGUISHING AGENT SHALL BE A POTASSIUM CARBONATE, POTASSIUM ACETATE-BASED FORMULATION DESIGNED FOR FLAME KNOCKDOWN AND SECUREMENT OF GREASE RELATED FIRES. IT SHALL BE AVAILABLE IN PLASTIC CONTAINERS WITH INSTRUCTIONS FOR LIQUID AGENT HANDLING AND USAGE.

THE REGULATED RELEASE MECHANISM SHALL BE COMPATIBLE WITH A FUSIBLE LINK DETECTION SYSTEM. THE FUSIBLE LINK SHALL BE SELECTED AND INSTALLED ACCORDING TO THE OPERATING TEMPERATURE IN THE VENTILATING SYSTEM. THE FUSIBLE LINK SHALL BE SUPPORTED BY A DETECTOR BRACKET/LINKAGE ASSEMBLY.

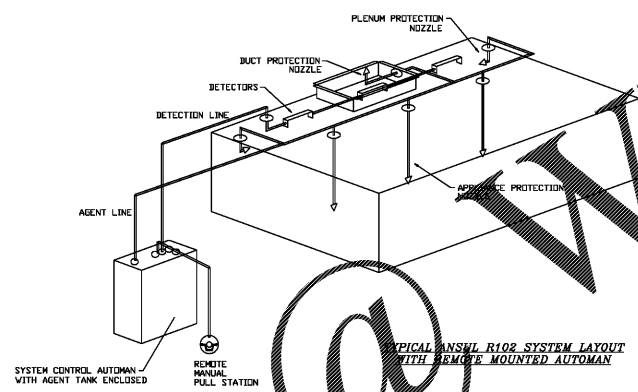

**CAPTIVE**

1395 S. Mountain Parkway, Bldg. 101, Ste. 101, Marietta, GA 30067  
 PHONE: (770) 575-4944 FAX: (770) 575-4944  
 WWW.CAPTIVEENGINEERING.COM

Reformation Brewery  
 WOODSTOCK, GA, 30188

DATE: 1/8/2018  
 PROJECT: 3259238  
 DRAWING: EI - 50  
 SCALE: AS SHOWN  
 REVISIONS: NONE

SHEET NO. 2

Order Plans