



WASTE/VENT ISOMETRIC
NO SCALE

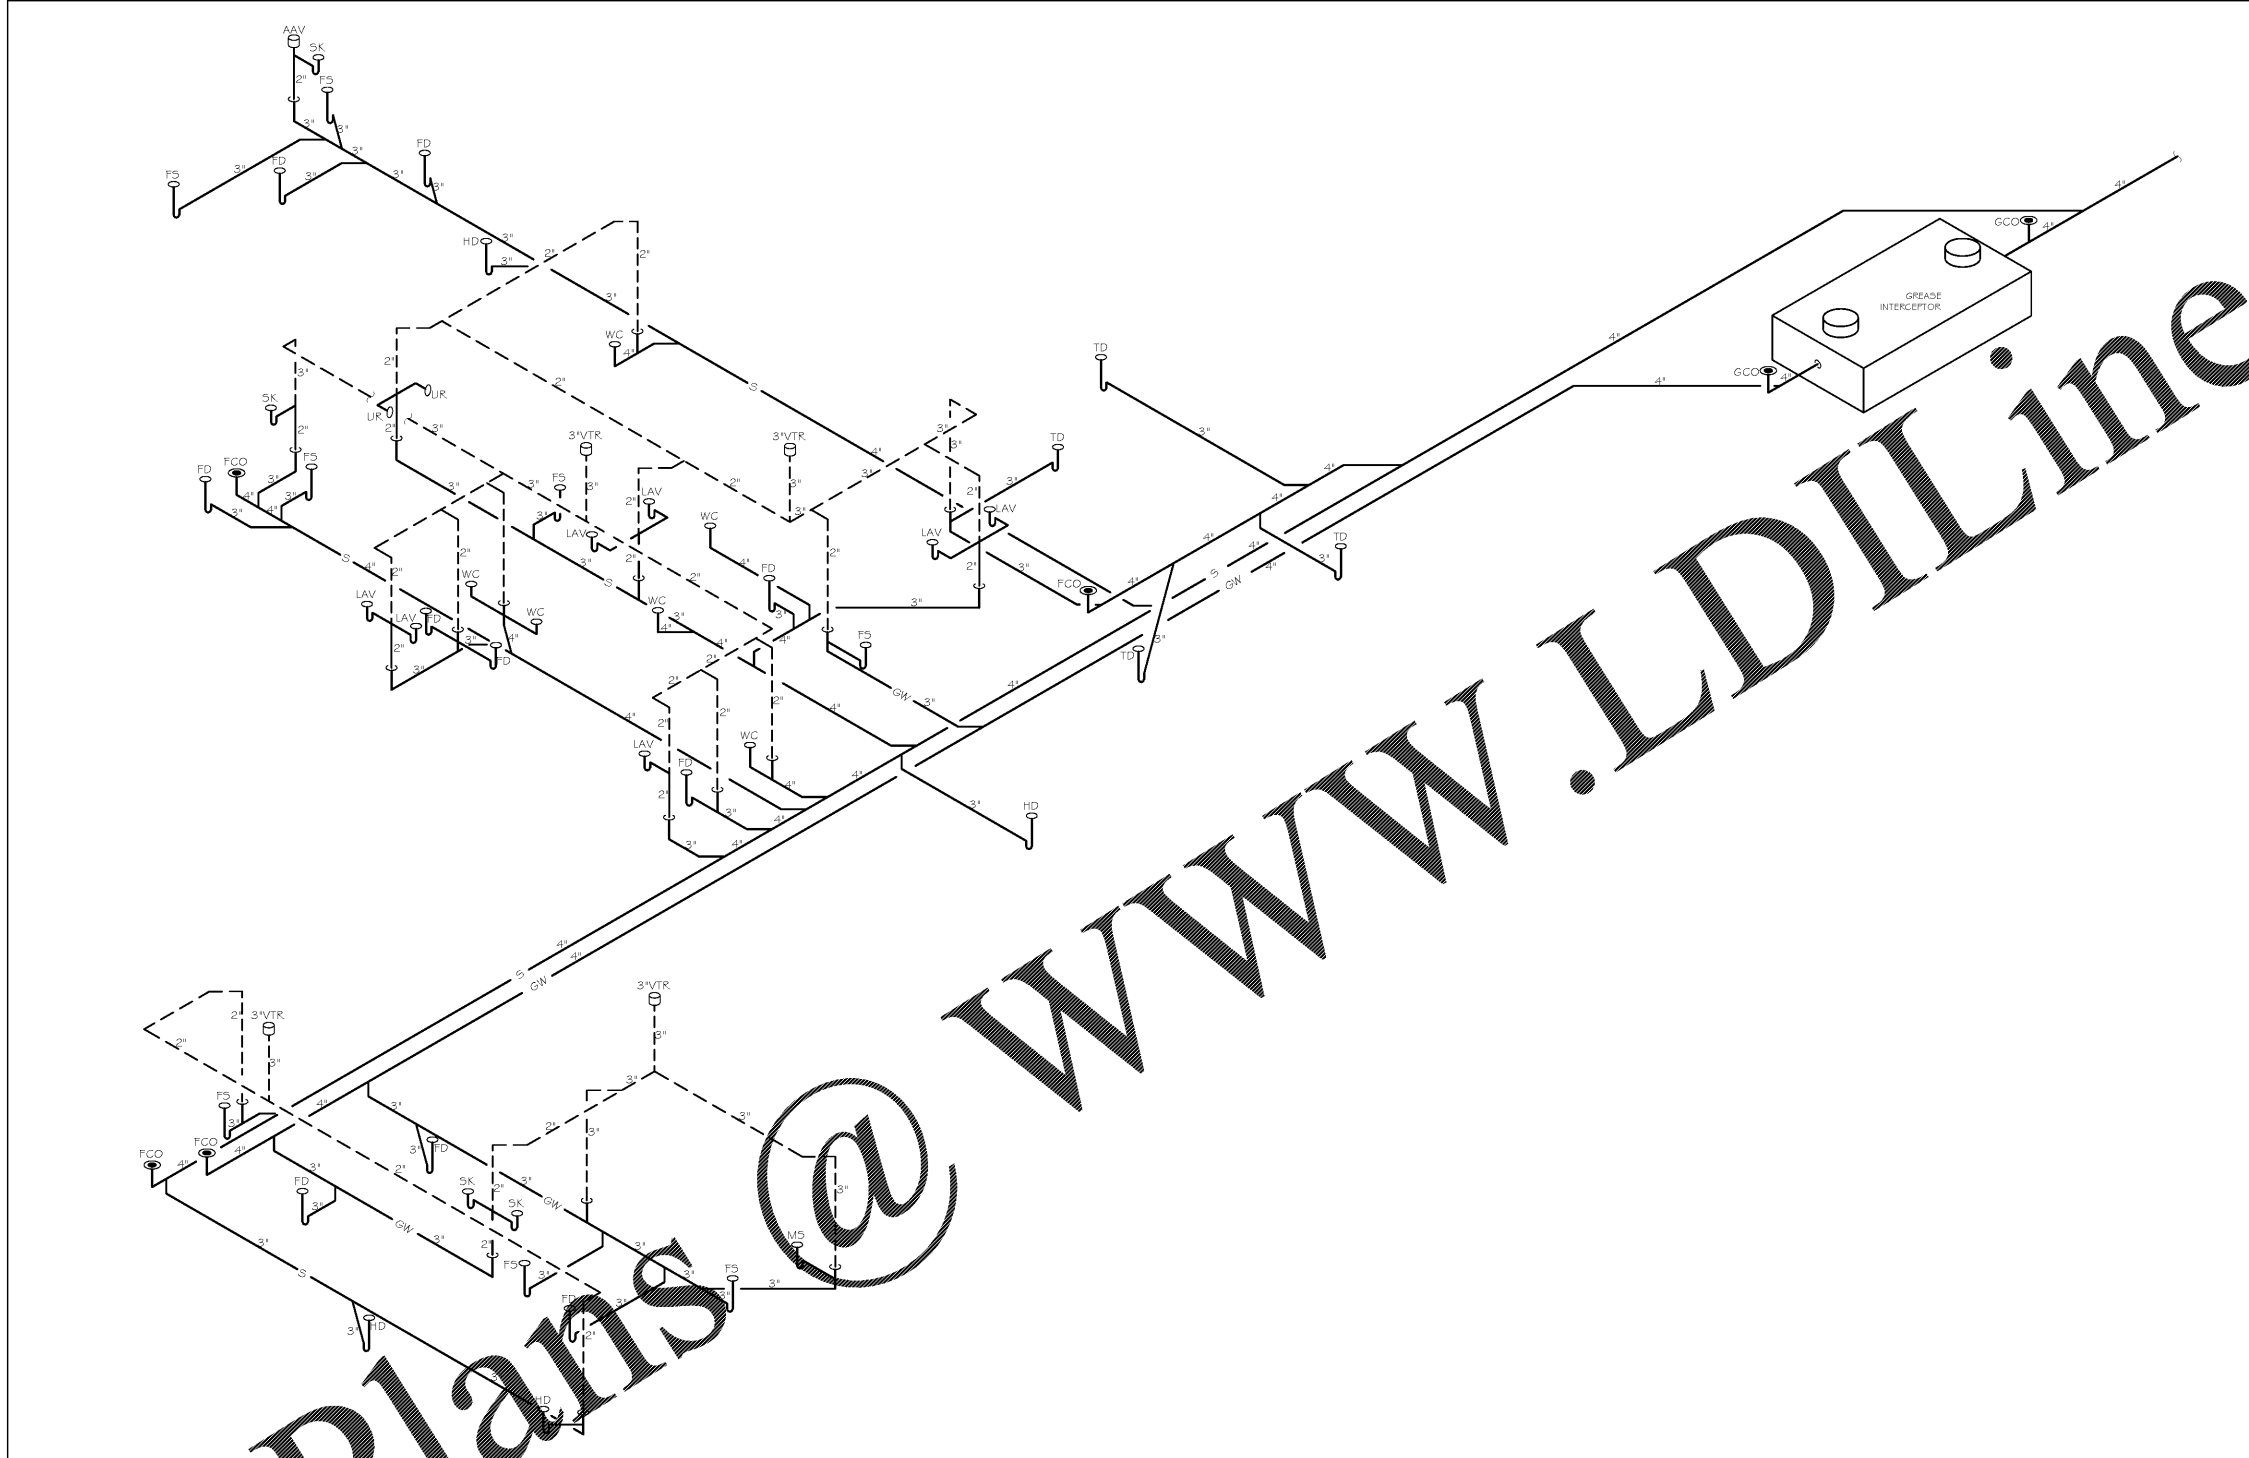

NATURAL GAS RISER DIAGRAM
NO SCALE

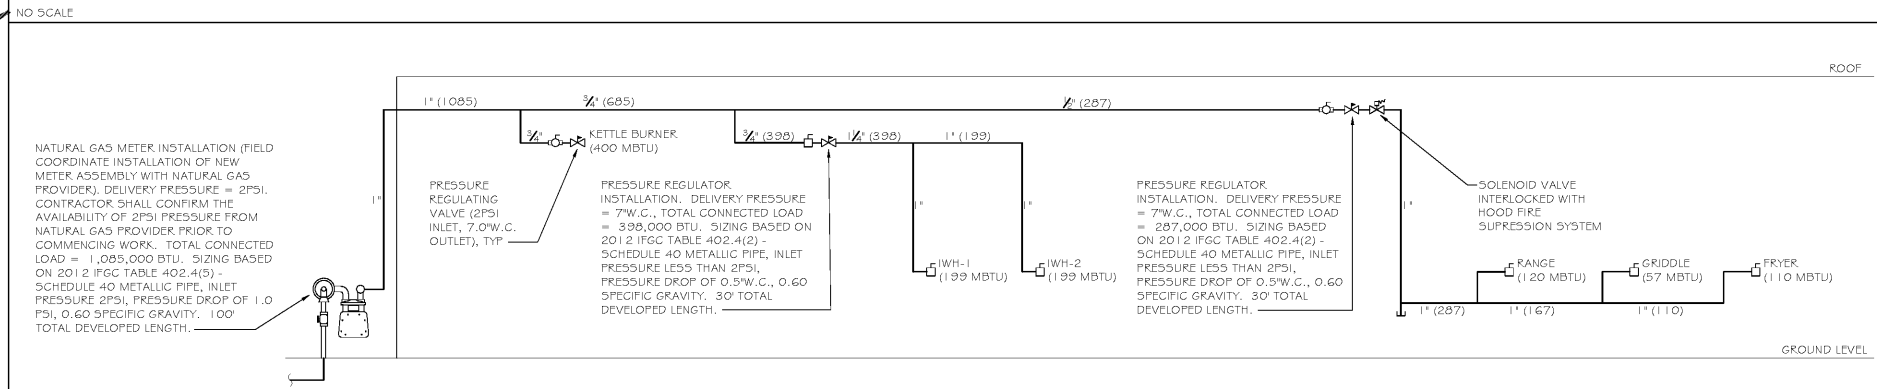

PROFICIENT ENGINEERING
6991 Peachtree Industrial Blvd Building 700
Norcross, Georgia 30092
404.549.4735
PROJECT # 117554

PLACE MAKER DESIGN

REV #	DATE	DESCRIPTION

REFORMATION BREWERY
105 LEMISTREET
WOODSTOCK, GEORGIA 30188
REFORMATION BREWERY



PLACE MAKER DESIGN
1000 CIRCLE 75 PARKWAY
SUITE 400
ATLANTA, GEORGIA 30339
404.549.4499

ISSUE DATE 12/29/17
DRAWN BY CAJDL
CHECKED BY MKR
PMD PROJ # 17072

RISER DIAGRAMS

SHEET # **P0.4**

Order Plans @

WWW.LDILine.com