


12/19/2017 2:50:38 PM

BIM\_360://38227 7-11 Kissimmee, FL @ Carroll St. & Dyer Blvd (17111)/38227 KISSIMMEE\_FL\_Central\_A\_R16.rvt

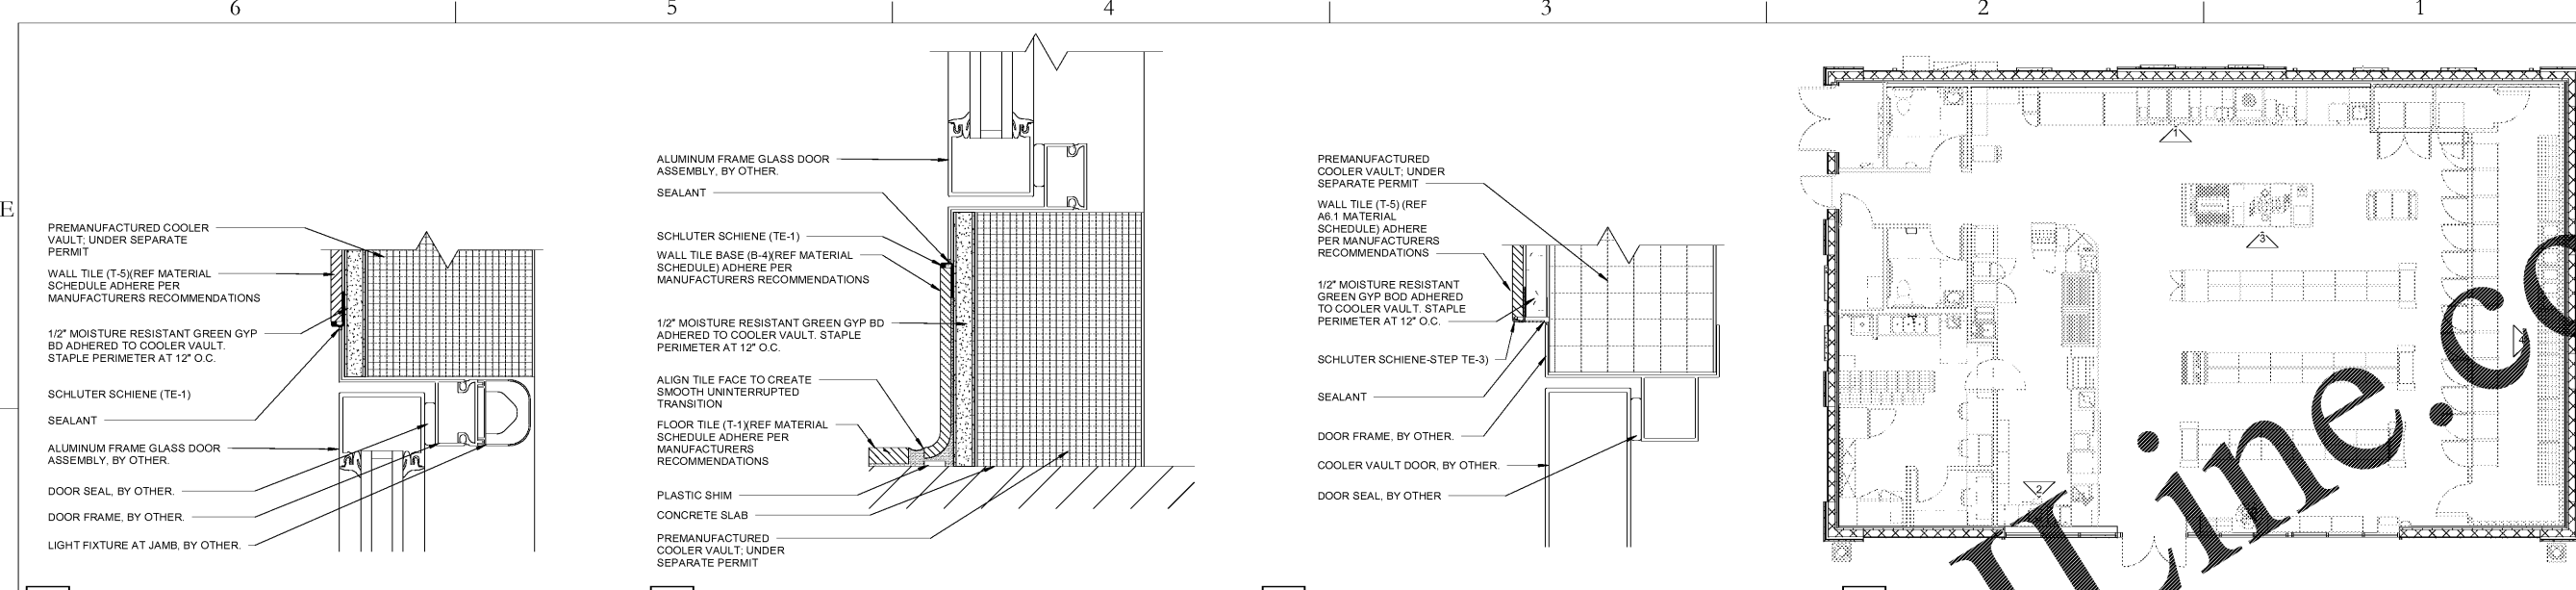


9 A5.1 A5.1 - TILE/COOLER MERCHANDISER DOOR TRANSITION HEAD/JAMB DETAIL 6" = 1'-0"

8 A5.1 A5.1 - TILE/COOLER MERCHANDISER DOOR TRANSITION BASE DETAIL 6" = 1'-0"

7 A5.1 TILE/COOLER MAN DOOR TRANSITION HEAD/JAMB DETAIL 6" = 1'-0"


6 A5.1 FLOOR PLAN 1/8" = 1'-0"

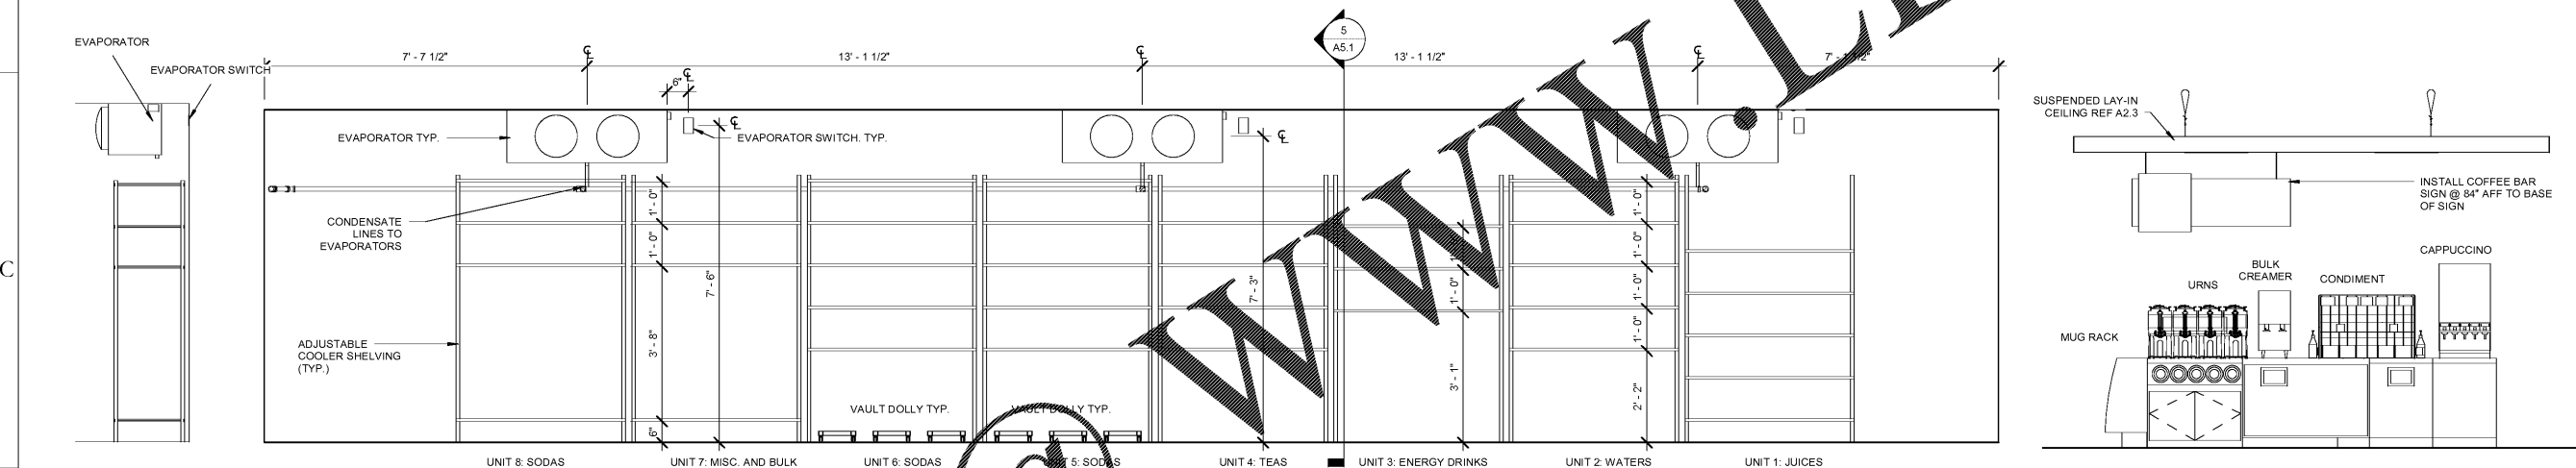

5 A5.1 VAULT SHELVING SECTION 1/2" = 1'-0"

4 A5.1 INTERIOR ELEVATION - COOLER VAULT 1/2" = 1'-0"

3 A5.1 INTERIOR ELEVATION - COFFEE ISLAND 3/8" = 1'-0"

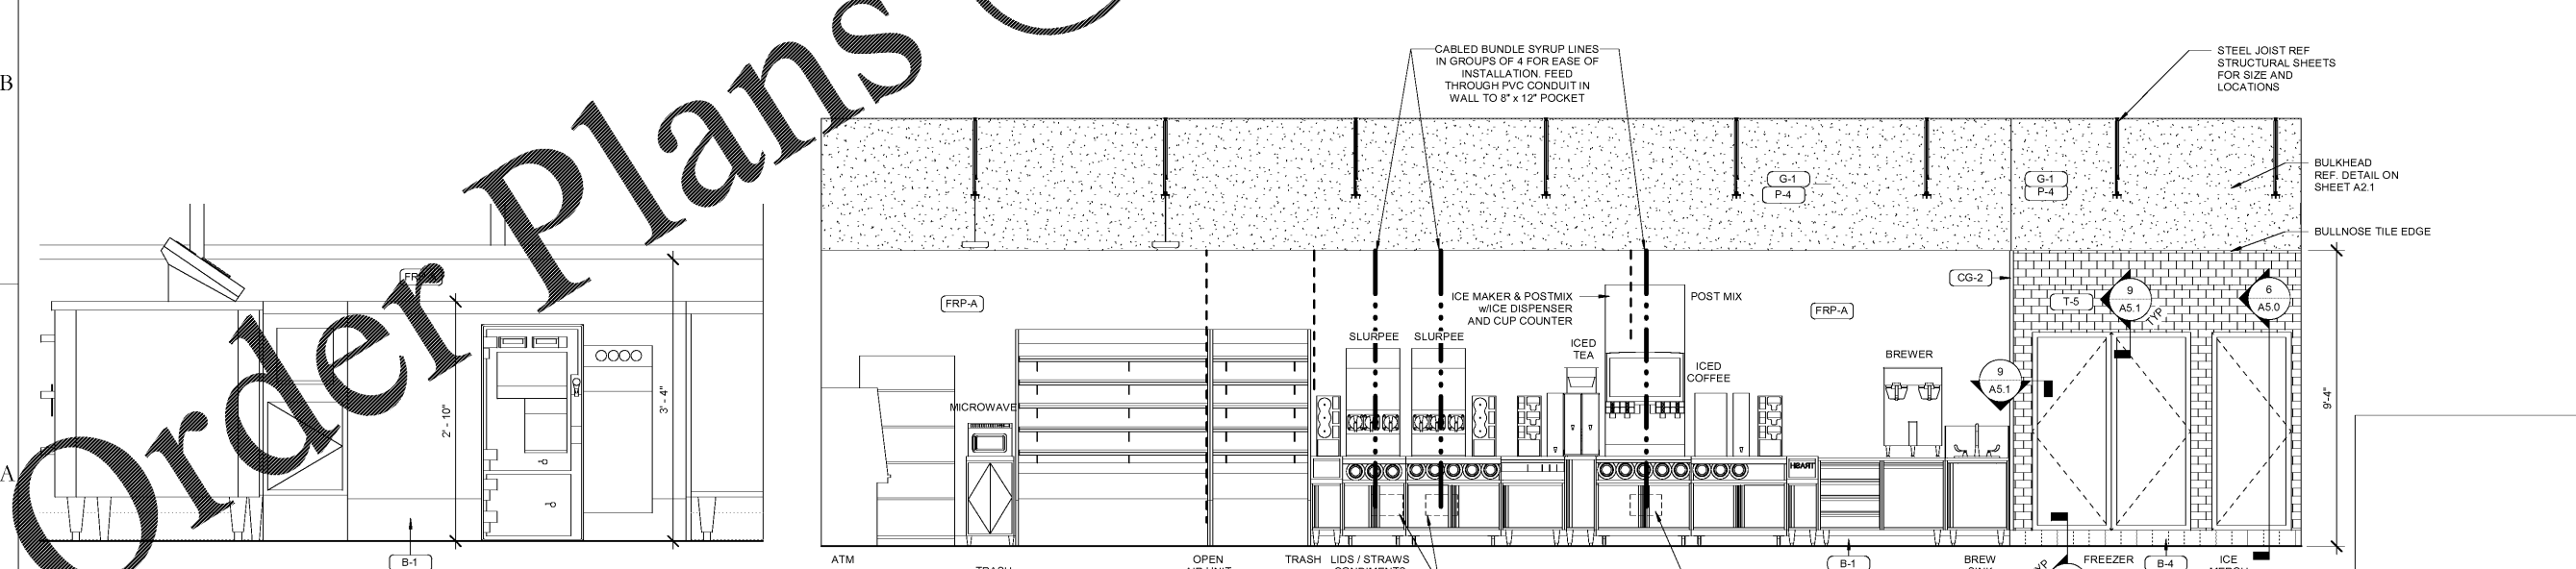

2 A5.1 INTERIOR ELEVATION - SAFE 1" = 1'-0"

1 A5.1 INTERIOR ELEVATION - BEVERAGE BAR 3/8" = 1'-0"

**bates**  
106 N 37TH STREET, SUITE C  
ROGERS, ARKANSAS 72756  
WWW.BATESPRODUCTS.COM  
TEL: 479.633.1111

Florida Certified Authority #1236  
Bates Construction & Associates, Inc.  
Bates Construction & Associates, Inc. is an Equal Opportunity Employer. All qualified applicants will be considered for employment without regard to race, color, sex, religion, national origin, age, or disability. Bates Construction & Associates, Inc. is not responsible for construction means, methods, or safety precautions unless specifically stated in connection with the project.

STORE #:  
38227

CONSTRUCTION MANAGER  
CREIGHTON CONSTRUCTION & MANAGEMENT, LLC  
900 SW PINE ISLAND ROAD, SUITE 202  
CAPE CORAL, FL 33991

TENANT  
7-ELEVEN INC.  
3200 HACKBERRY ROAD  
IRVING, TX 75063

STRUCTURAL CONSULTANT  
SELECT STRUCTURAL  
12573 NEW BRITANNY BLVD FORT MYERS, FL 33907

PROTO:08-21-2017

7-ELEVEN STORE  
SW/O CARROLL ST. & DYER BLVD.  
KISSIMMEE, FL 34741

CREIGHTON CONSTRUCTION & MANAGEMENT, LLC  
900 SW PINE ISLAND ROAD, SUITE 202  
CAPE CORAL, FL 33991

12/19/2017

Architect Name - RYAN M FAUST  
Architect Number - AR97905

THE SEAL AND SIGNATURE APPLY ONLY TO THE DOCUMENT TO WHICH THEY ARE APPLIED AND WE SPECIFICALLY DISCLAIM ANY RESPONSIBILITY FOR ALL OTHER PLANS, SPECIFICATIONS, ESTIMATES, REPORTS OR OTHER DOCUMENTS OR INSTRUMENTS RELATING TO OR INTENDED TO BE USED FOR ANY PART OF THE PROJECT.

REVISIONS	
NO.	DESCRIPTION

PROJECT NUMBER: 17111  
RELEASE DATE: 12/19/2017

INTERIOR ELEVATIONS

**A5.1**