


REVISIONS	
NO.	DATE

NO.	DATE	DESCRIPTION

PROJECT NUMBER: 17111
RELEASE DATE: 12/19/2017

EQUIPMENT ELEVATIONS

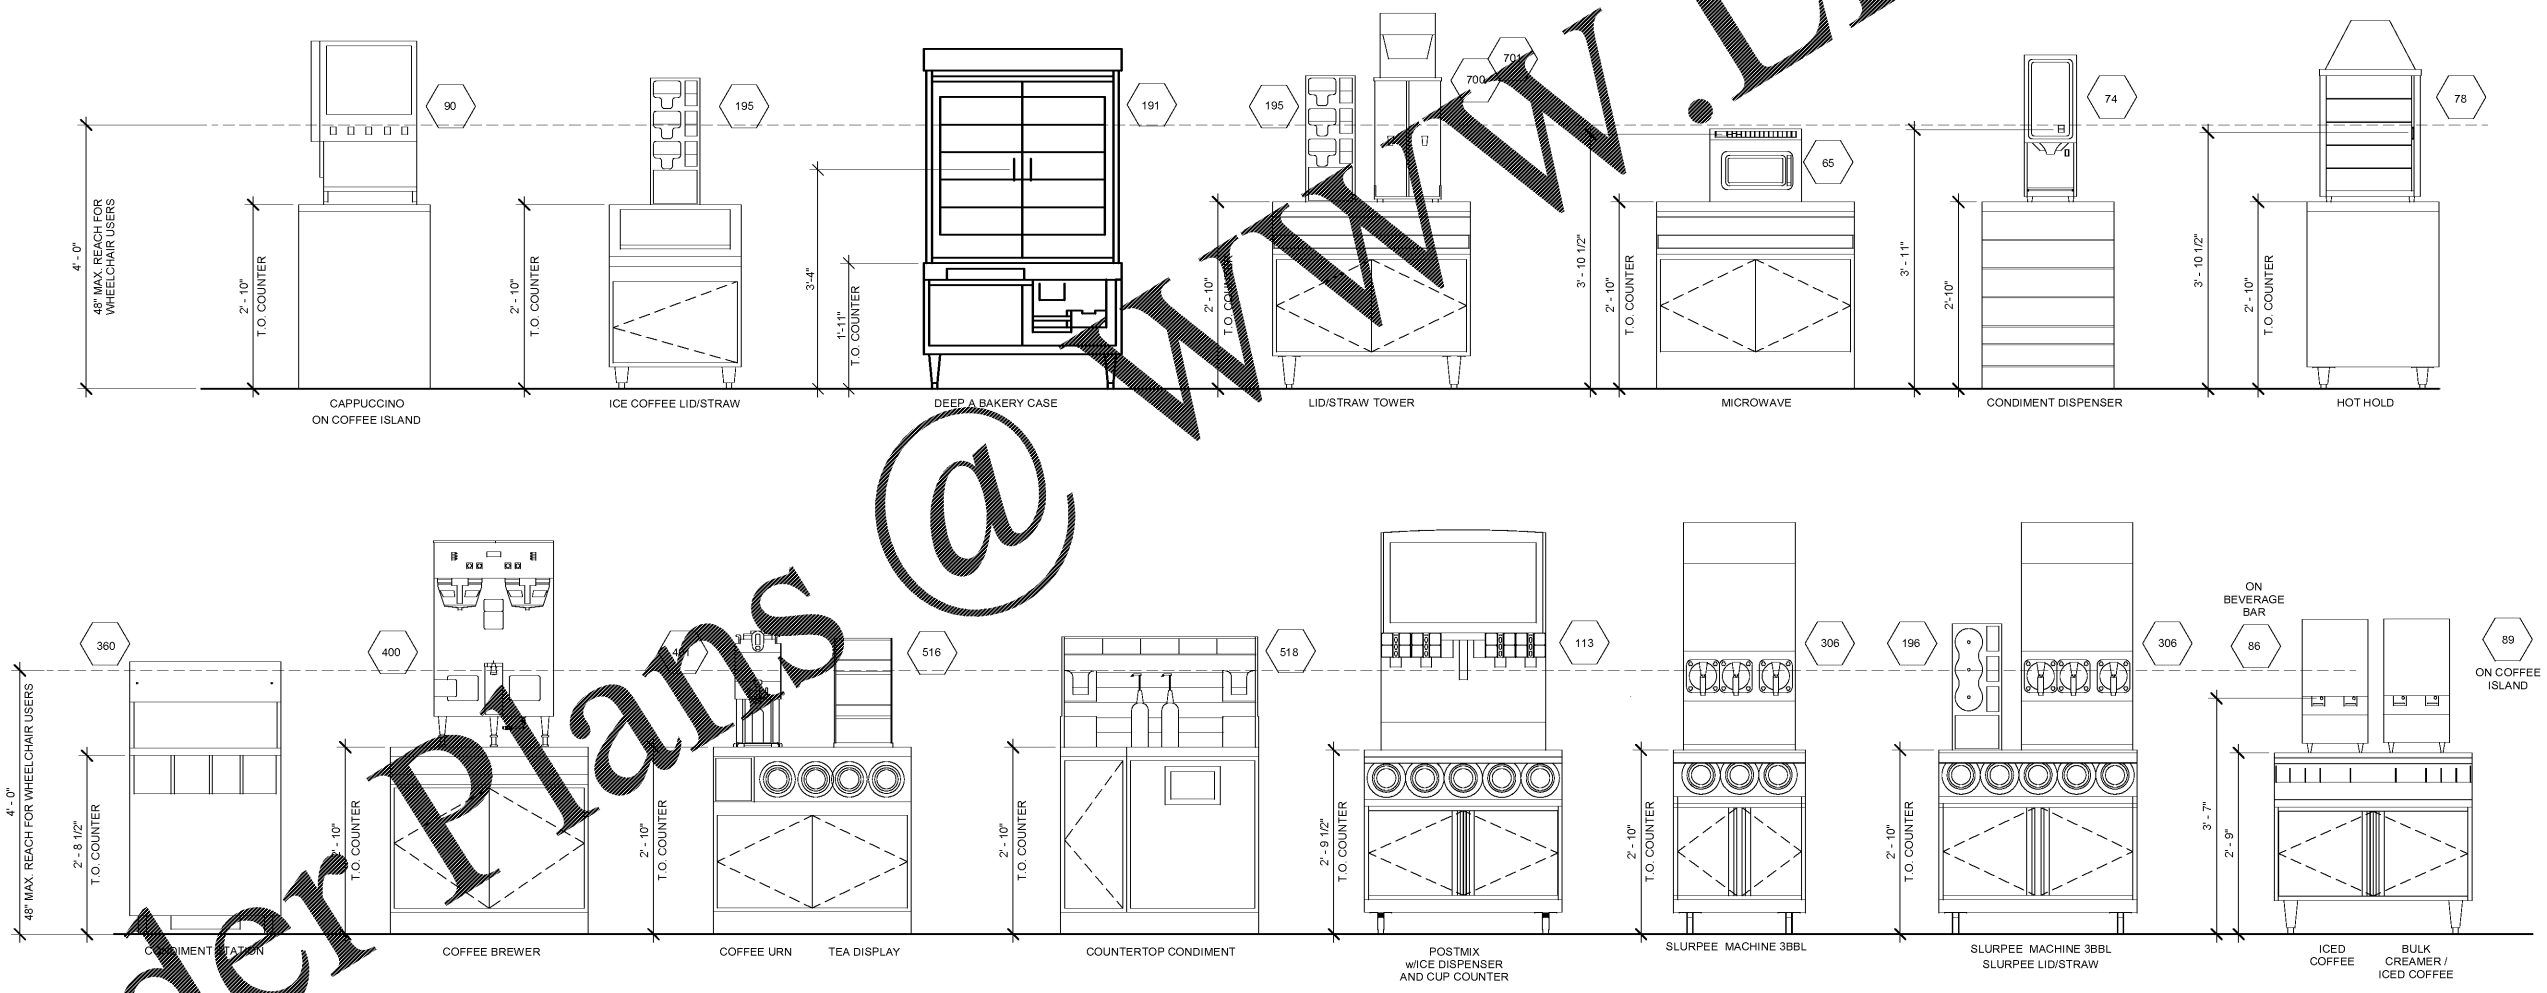

1 EQUIPMENT ELEVATIONS
1" = 1'-0"

Order Plans @

WWW.LDILine.com