


12/19/2017 2:45:02 PM

BIM 360://38227 7-11 Kissimmee, FL @ Carroll St. & Dyer Blvd (17111)/38227 KISSIMMEE_FL_Central_MEP_R16.rvt

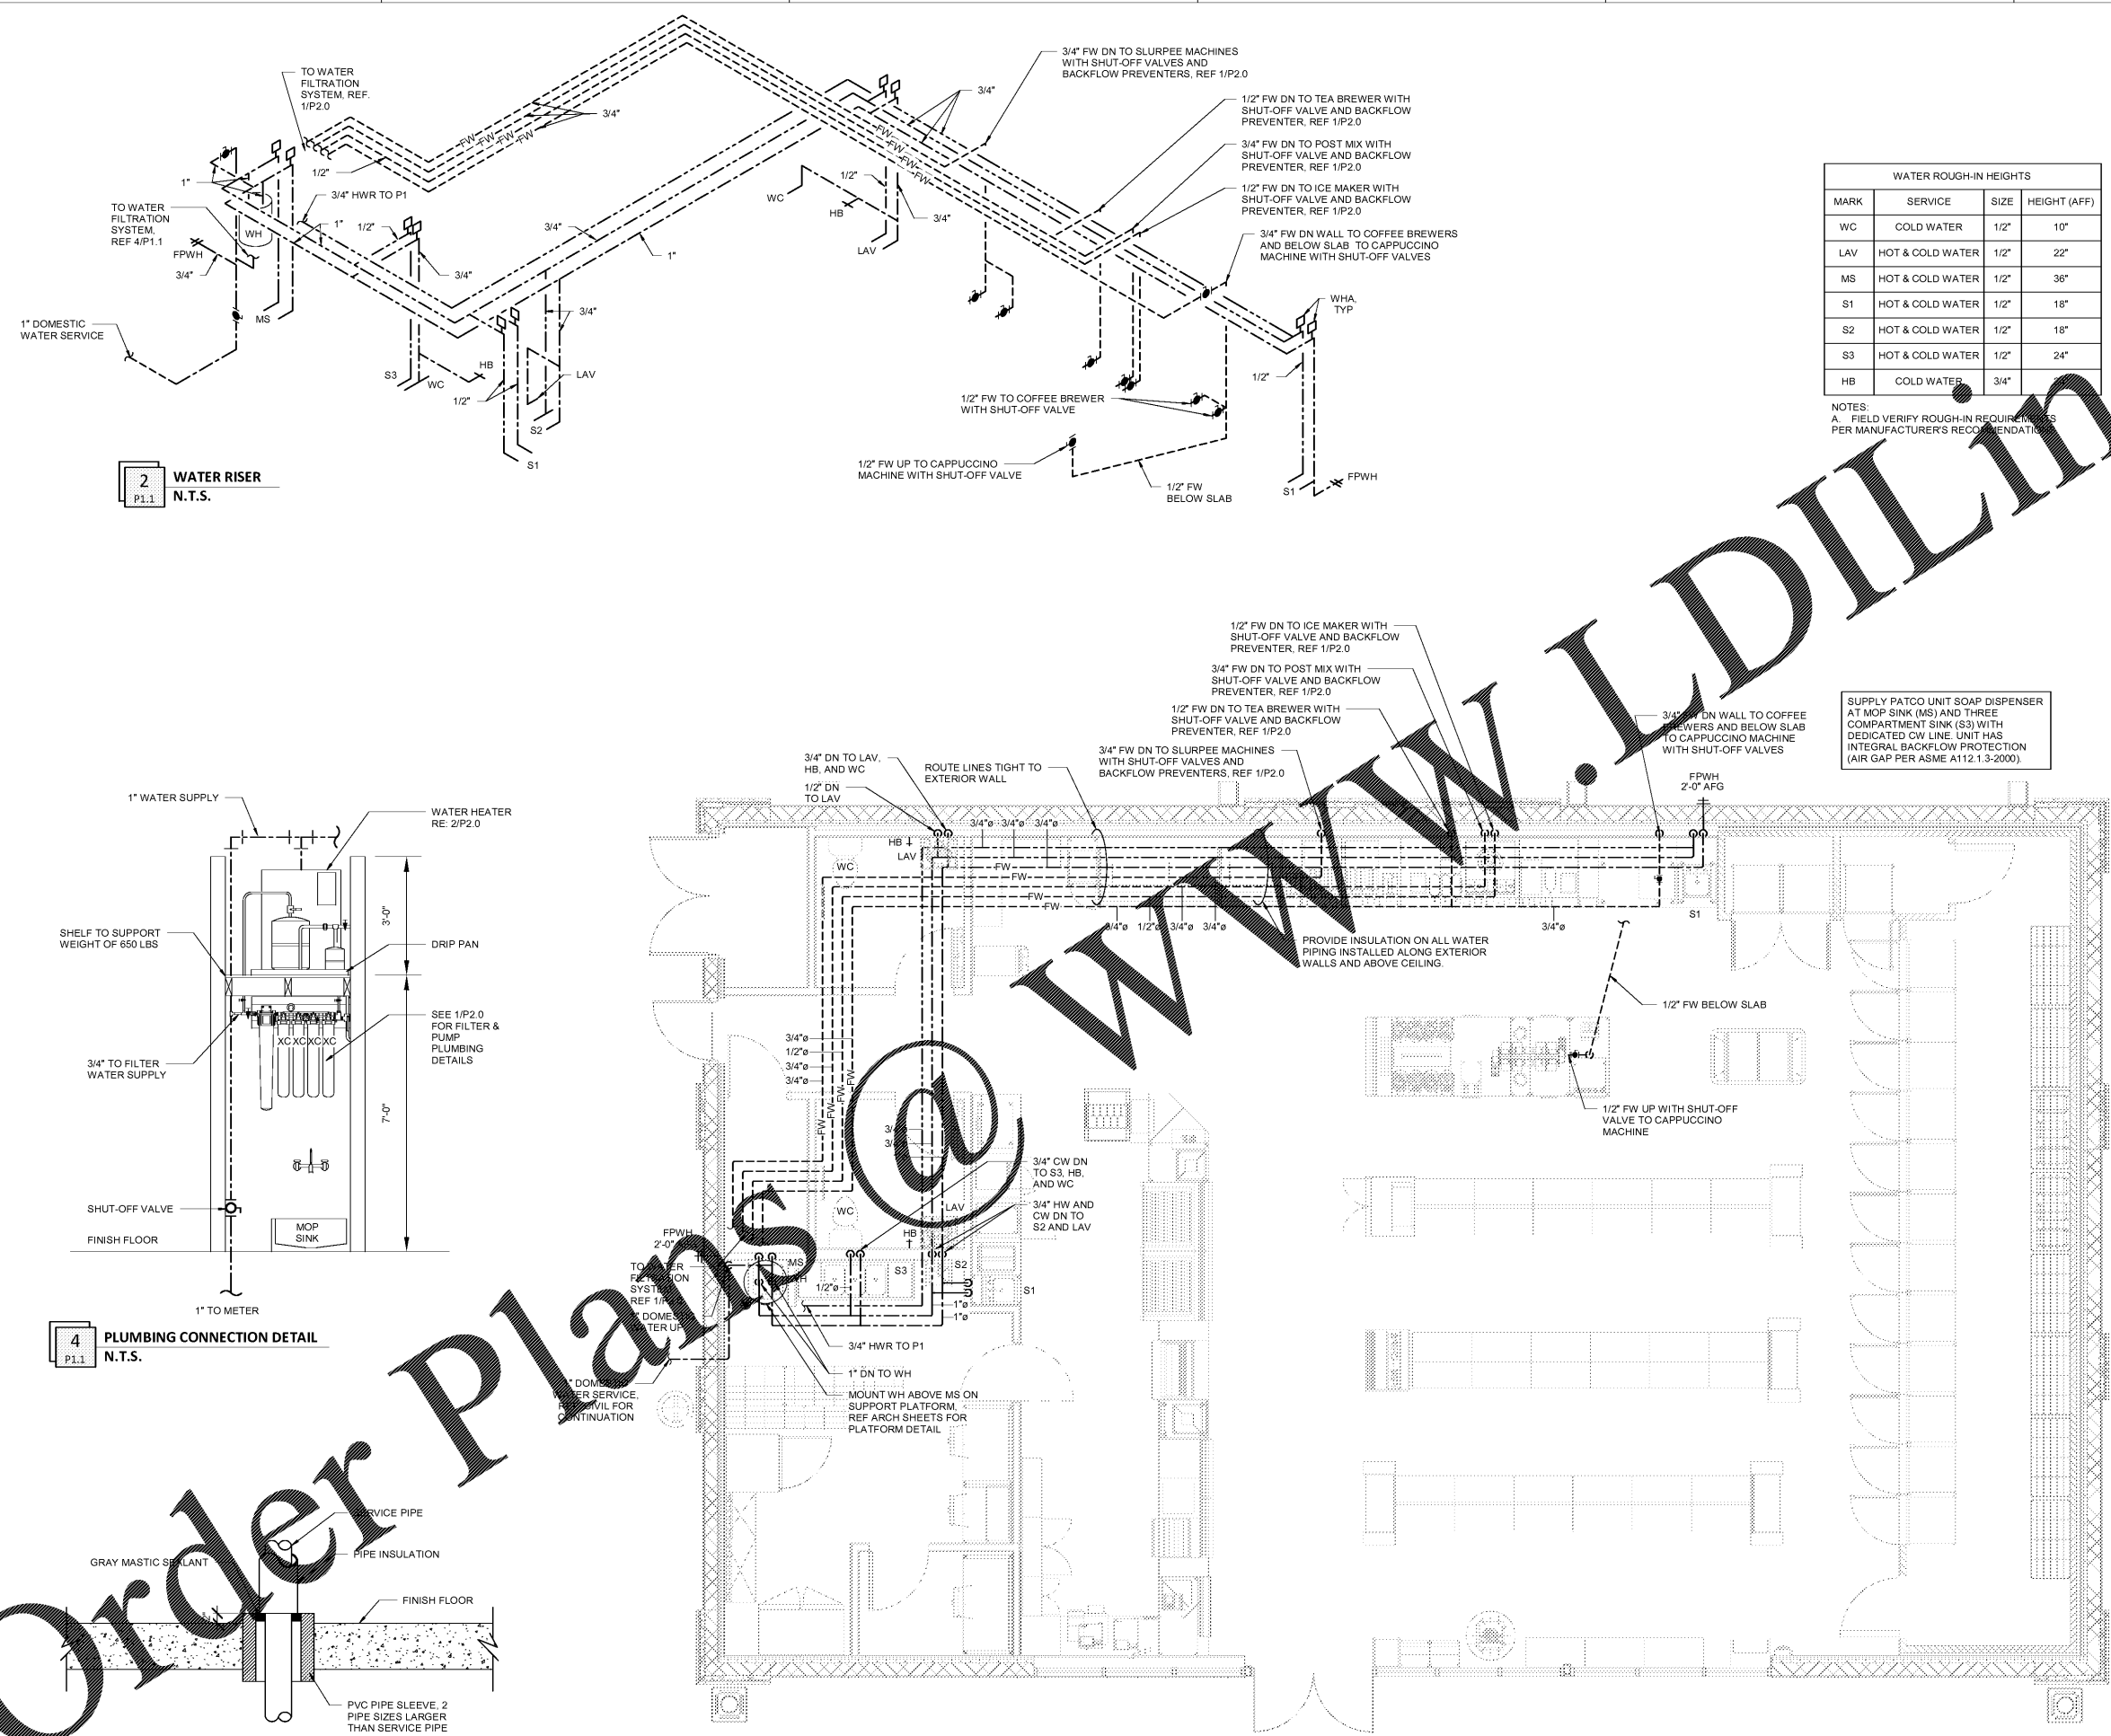

2 WATER RISER N.T.S.

4 PLUMBING CONNECTION DETAIL N.T.S.

3 PIPE SLEEVE DETAIL N.T.S.

1 WATER PIPING PLAN 1/4" = 1'-0"

WATER ROUGH-IN HEIGHTS			
MARK	SERVICE	SIZE	HEIGHT (AFF)
WC	COLD WATER	1/2"	10"
LAV	HOT & COLD WATER	1/2"	22"
MS	HOT & COLD WATER	1/2"	36"
S1	HOT & COLD WATER	1/2"	18"
S2	HOT & COLD WATER	1/2"	18"
S3	HOT & COLD WATER	1/2"	24"
HB	COLD WATER	3/4"	

NOTES:
 A. FIELD VERIFY ROUGH-IN REQUIREMENTS PER MANUFACTURER'S RECOMMENDATIONS

SUPPLY PATCO UNIT SOAP DISPENSER AT MOP SINK (MS) AND THREE COMPARTMENT SINK (S3) WITH DEDICATED CW LINE. UNIT HAS INTEGRAL BACKFLOW PROTECTION (AIR GAP PER ASME A112.1.3-2000)

bates
 106 N 37TH STREET, SUITE C
 ROGERS, ARKANSAS 72756
 WWW.BATESSTRUCTS.COM
 TEL: 479.633.3333

Florida Certified Authority #12366
 2017-2018
 All drawings and specifications are the property of Bates and shall remain the property of Bates. No part of this document may be reproduced or transmitted in any form or by any means, electronic, mechanical, photocopying, recording, or by any information storage and retrieval system, without the prior written permission of Bates. The user of this document is responsible for obtaining all necessary permits and approvals for construction means and methods, and for safety precautions and other requirements of the project.

STORE #:
 38227

CONSTRUCTION MANAGER
 CREGHTON CONSTRUCTION & MANAGEMENT, LLC
 900 SW PINE ISLAND ROAD, SUITE 202
 CAPE CORAL, FL 33991

TENANT
 7-ELEVEN INC.
 3200 HACKBERRY ROAD
 IRVING, TX 75063
 CONTACT: DANIEL TUBB
 STRUCTURAL CONSULTANT
 SELECT STRUCTURAL
 12573 NEW BRITANNY BLVD FORT MYERS, FL 33907

PROTO:08-21-2017

7-ELEVEN STORE
 SW CO CARROLL ST. & DYER BLVD.
 KISSIMMEE, FL 34741

CREGHTON CONSTRUCTION & MANAGEMENT, LLC
 900 SW PINE ISLAND ROAD, SUITE 202
 CAPE CORAL, FL 33991

Engineer Name - ANDREW D FINNEGAN
 Engineer Number - 80051

THE SEAL AND SIGNATURE APPLY ONLY TO THE DOCUMENT TO WHICH THEY ARE APPLIED AND WE HEREBY DISCLAIM ANY RESPONSIBILITY FOR ALL OTHER PLANS, SPECIFICATIONS, ESTIMATES, REPORTS OR OTHER DOCUMENTS OR INSTRUMENTS RELATING TO OR INTENDED TO BE USED FOR ANY PART OF THE PROJECT.

REVISIONS	
NO.	DESCRIPTION

PROJECT NUMBER: 17111
 RELEASE DATE: 12/19/2017

WATER PIPING PLAN AND RISER

P.I.