

12/19/2017 2:43:00 PM

BIM 360://38227 7-11 Kissimmee, FL @ Carroll St. & Dyer Blvd (17111)/38227 KISSIMMEE_FL_Central MEP_R16.rvt

KEYNOTES - POWER HVAC/R	
1	SERVICE RECEPTACLE, WEATHERPROOF GFCI ON ROOF.
2	FLEXPACK UNIT ON ROOF.

bates

106 N 37TH STREET, SUITE C
ROGERS, ARKANSAS 72756
WWW.BATESARCHITECTS.COM
TEL: 479.633.1111

Florida Certified Authority #12366
Bates Architects & Associates, Inc.
Bates Architects & Associates, Inc. is a professional engineering and architectural firm. The firm's services are limited to the state of Florida and the United States. The firm's services are not to be used on other projects or in other states without the express written consent of the firm. 

STORE #:
38227
CONSTRUCTION MANAGER
CREIGHTON CONSTRUCTION & MANAGEMENT, LLC
900 SW PINE ISLAND ROAD, SUITE 202
CAPE CORAL, FL 33991
TENANT
7-ELEVEN INC.
3200 HACKBERRY ROAD
IRVING, TX 75063
CONTACT: DANIEL TUBB
STRUCTURAL CONSULTANT
SELECT STRUCTURAL
12573 NEW BRITANNY BLVD FORT MYERS, FL 33907

PROTO:08-21-2017

7-ELEVEN STORE
SW/O CARROLL ST. & DYER BLVD.
KISSIMMEE, FL 34741
CREIGHTON CONSTRUCTION & MANAGEMENT, LLC
900 SW PINE ISLAND ROAD, SUITE 202
CAPE CORAL, FL 33991


Engineer Name - ANDREW D FINNEGAN
Engineer Number - 80051
THE SEAL AND SIGNATURE APPLY ONLY TO THE DOCUMENT TO WHICH THEY ARE APPLIED AND WE HEREBY DISCLAIM ANY RESPONSIBILITY FOR ALL OTHER PLANS, SPECIFICATIONS, ESTIMATES, REPORTS OR OTHER DOCUMENTS OR INSTRUMENTS RELATING TO OR INTENDED TO BE USED FOR ANY PART OF THE PROJECT.

REVISIONS	
NO.	DESCRIPTION

PROJECT NUMBER: 17111
RELEASE DATE: 12/19/2017

ELECTRICAL HVAC/R PLAN

E1.3

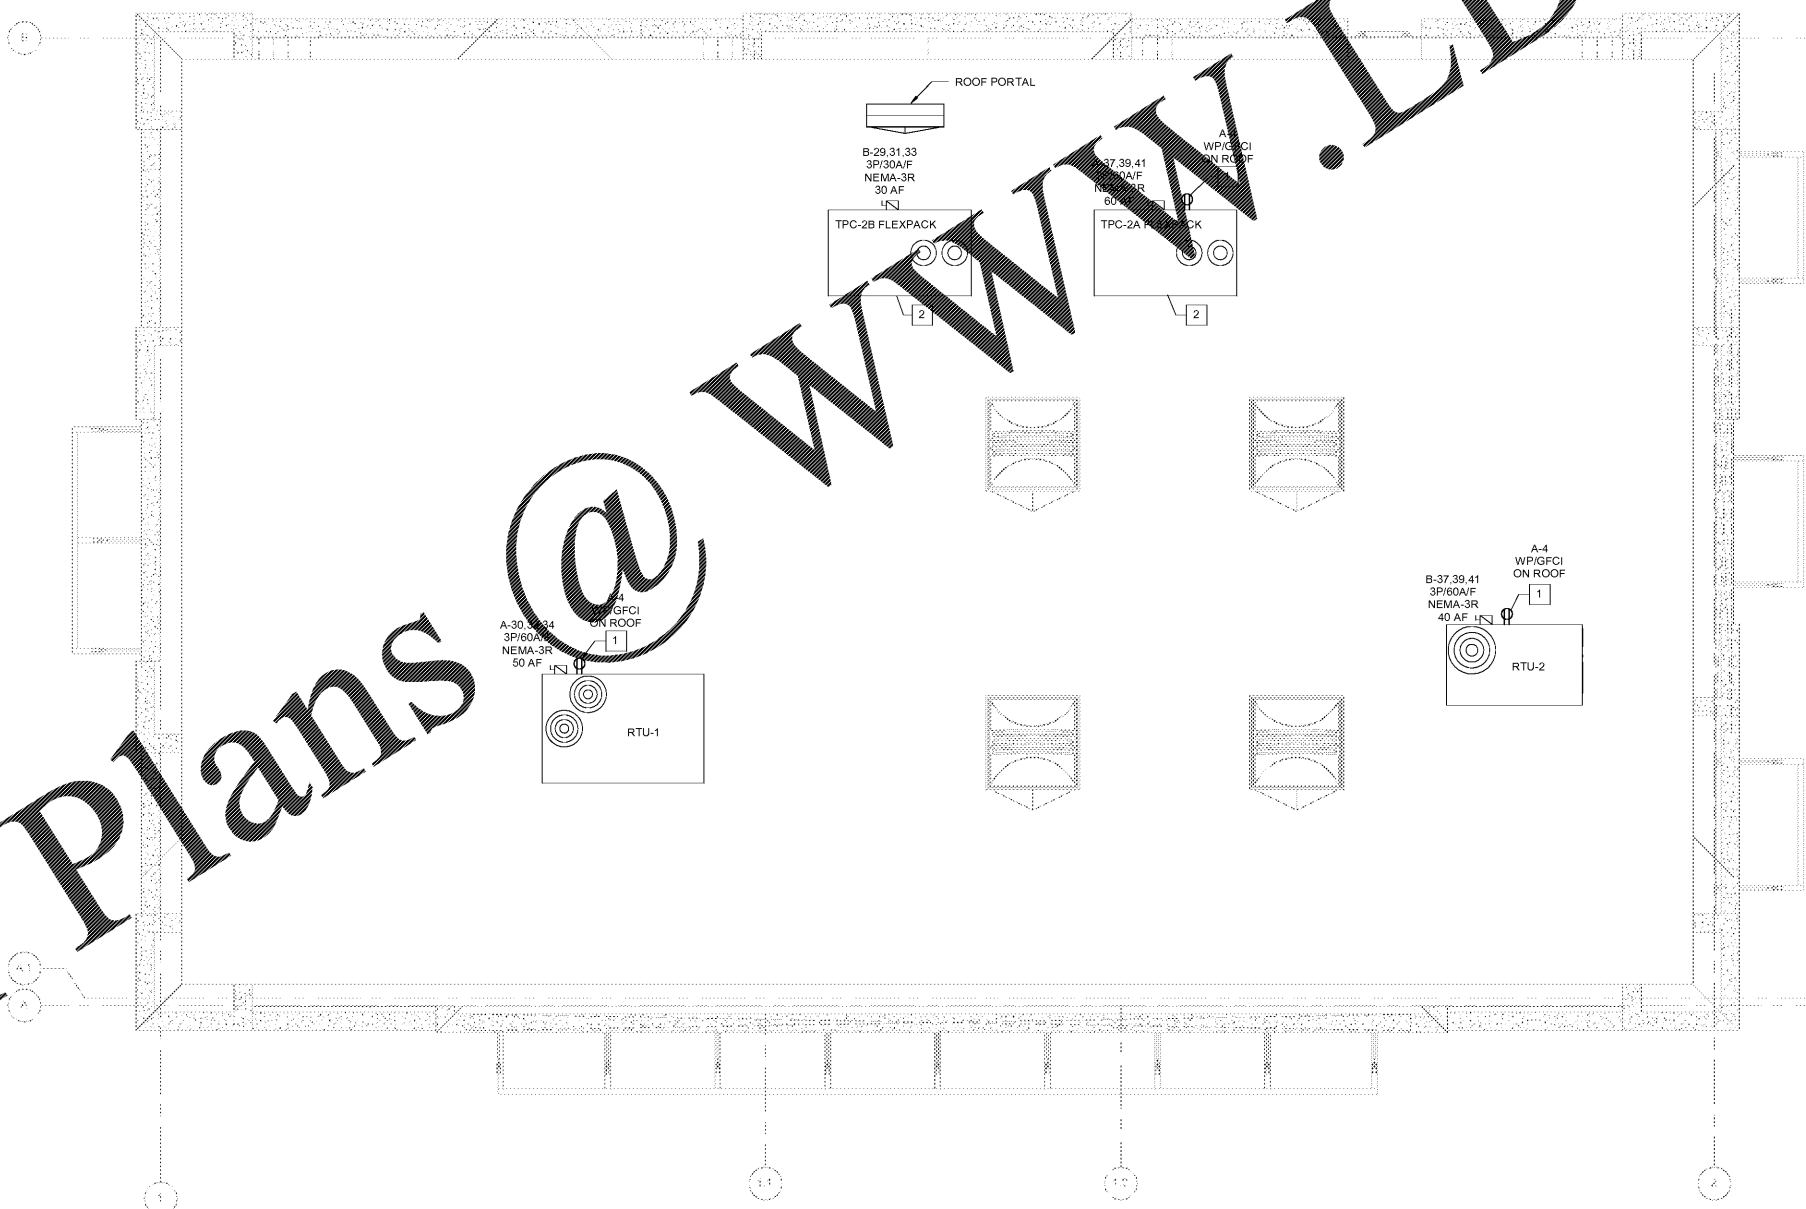

1 HVAC/R POWER PLAN
E1.3 1/4" = 1'-0"