


EF-L SCHEDULE						
ITEM	ORACLE	QTY	MFR	MODEL NUMBER	DESCRIPTION	
A2	3301829	17	GE	LBT22A033MM840VQLTWHTELS	LED 2X2 RECESSED TROFFER; 0-10V; 4000K	
A2E	3301830	6	GE	LBT22A033MM840VQLTWHTELS	LED 2X2 RECESSED TROFFER W/ EMERGENCY BACKUP; 0-10V; 4000K	
C	3301831	2	PHILIPS	LF4EZ380ULAG	LED SURFACE LINEAR 4"; 4000K	
DP4	3301833	2	GE	ISC80A3M/WHTEWSP	LED 1X8 SUSPENDED CONTINUOUS; 4000K	
DP8	3301835	16	GE	ISC80A3M/WHTEWSP	LED 1X8 SUSPENDED CONTINUOUS; 4000K	
DP8E	3301836	2	GE	ISC80A3M/WHTEWSP	LED 1X8 SUSPENDED CONTINUOUS W/ EMERGENCY BACKUP; 4000K	
		9	GE	IS STARTER KIT	IS STARTER KIT - 1 PER ROW	
		20	GE	KIT-MTG-LWR	LOWER SUSPENSION MOUNTING KIT (2 PER KIT) - 1 KIT REQUIRED FOR EACH (IS) FIXTURE	
DS4E	3301382	3	CREE	CR-LE-SE404GSTM-EB14 SMK	1X4 SURFACE MOUNT LIGHT W/ EMERGENCY BACKUP; 4000K	
	3301338	3	CREE	SMK-LE-EC	1X4 SURFACE MOUNT END CAPS-PAIR; 1 SET OF END CAPS REQUIRED PER RUN OF (CR) FIXTURES	
	3301336	1	CREE	EJBCR-5PK	EXTENDED JUNCTION BOX-5 PACK; 1 JUNCTION BOX REQUIRED FOR EACH (CR) FIXTURE	
EM	3301350	1	PHILIPS	VU6-CS	EMERGENCY FIXTURE W/ 90 MINUTE BATTERY BACKUP	
G2	3301837	4	GE	EWS3_A7D150	LED WALL PACK; 5000K	
G3		6	GE	EWS3_E3D150	LED WALL PACK; 5000K	
H	3301838	4	PHILIPS	DWAE35L840LUNV	LED INTEGRATED; SURFACE MOUNT 1X4; "GASKETED"; 4000K	
J2	3301458	1	GE	GEW1102441BAT-SY	LED BATTEN 24"; 4000K	
J4	3301459	1	GE	GEW1104841BAT-SY	LED BATTEN 48"; 4000K	
J8	3301460	4	GE	GEW1108641BAT-SY	LED BATTEN 96"; 4000K	
	3301715	1	GE	GELED6CABLE-6FT	GE 6FT LEADER CABLE WITHOUT PLUG (WILL POWER 40FT FIXTURES)	
	3301717	12	GE	GE MOUNTING CLIP-MET	GE METAL MOUNTING CLIPS (REQUIRES 2 CLIPS PER FIXTURE)	
X1	3301878	2	PHILIPS	PLEMBZ	LED WALL MOUNT; EMERGENCY BATTERY BACKUP	
N	3301358	3	PHILIPS	VERWEM	LED EXIT (RED) LETTERS; EMERGENCY BATTERY BACKUP	

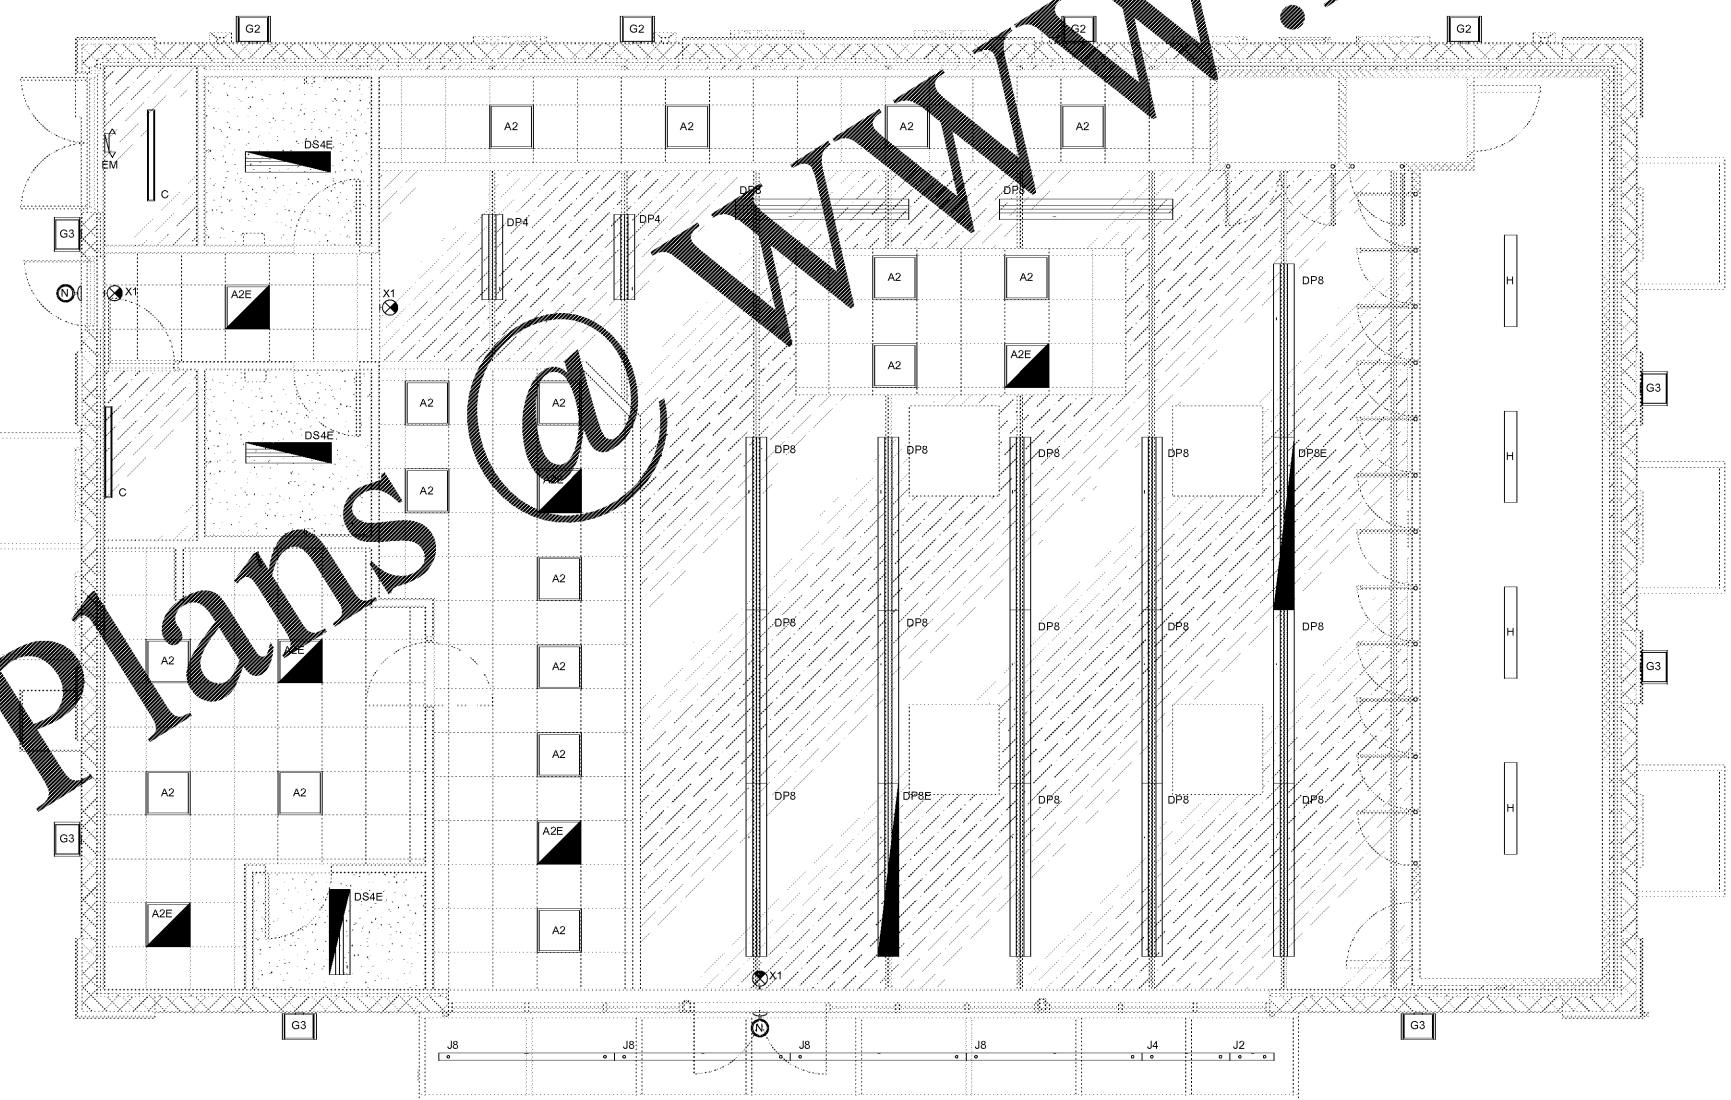

1 LIGHTING PLAN  
EF-L  
1/4" = 1'-0"

**bates**  
 106 N 37TH STREET, SUITE C  
 ROGERS, ARKANSAS 72756  
 WWW.BATESARCHITECTS.COM  
 TEL: 479.633.3333

Florida Certified Professional Engineer #12366  
 Copyright © 2017 by Bates Architects, Inc. All rights reserved. No part of this drawing may be reproduced, stored in a retrieval system, or transmitted in any form or by any means, electronic, mechanical, photocopying, recording, or by any information storage and retrieval system, without the prior written permission of Bates Architects, Inc. This drawing is the property of Bates Architects, Inc. and is to be used only for the project and location specified herein. Any other use without the prior written consent of Bates Architects, Inc. is strictly prohibited. Bates Architects, Inc. shall not be responsible for construction means, methods, or materials, or for safety precautions and other matters in connection with this project.

STORE #:  
38227

CONSTRUCTION MANAGER  
 CREGHTON CONSTRUCTION & MANAGEMENT, LLC  
 900 SW PINE ISLAND ROAD, SUITE 202  
 CAPE CORAL, FL 33991

TENANT  
 7-ELEVEN INC.  
 3200 HACKBERRY ROAD  
 IRVING, TX 75063  
 CONTACT: DANIEL TUBB  
 STRUCTURAL CONSULTANT  
 SELECT STRUCTURAL  
 12573 NEW BRITANNY BLVD FORT MYERS, FL 33907

PROTO:08-21-2017

7-ELEVEN STORE  
 SW/O CARROLL ST. & DYER BLVD.  
 KISSIMMEE, FL 34741

CREGHTON CONSTRUCTION & MANAGEMENT, LLC.  
 900 SW PINE ISLAND ROAD, SUITE 202  
 CAPE CORAL, FL 33991

Engineer Name - ANDREW D FINNEGAN  
 Engineer Number - 80051

THE SEAL AND SIGNATURE APPLY ONLY TO THE DOCUMENT TO WHICH THEY ARE APPLIED AND WE HEREBY DISCLAIM ANY RESPONSIBILITY FOR ALL OTHER PLANS, SPECIFICATIONS, ESTIMATES, REPORTS OR OTHER DOCUMENTS OR INSTRUMENTS RELATING TO OR INTENDED TO BE USED FOR ANY PART OF THE PROJECT.

REVISIONS	
NO.	DESCRIPTION

PROJECT NUMBER: 17111  
 RELEASE DATE: 12/19/2017

LIGHTING PLAN & SCHEDULE

