

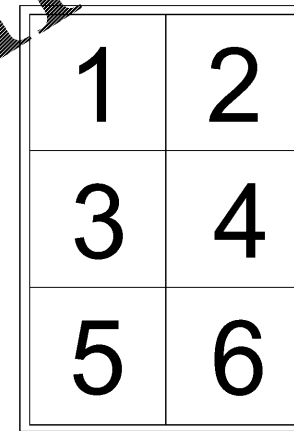
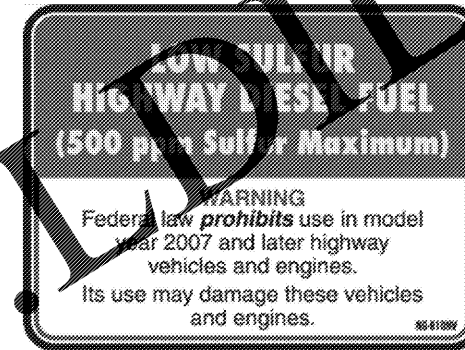
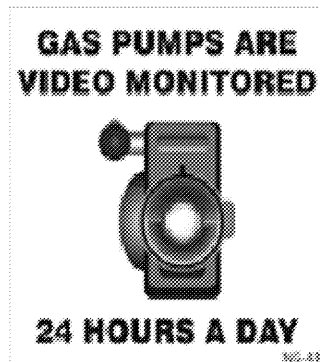
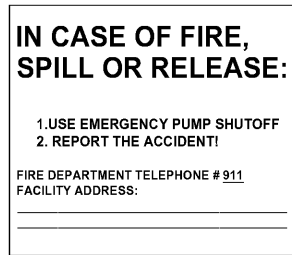
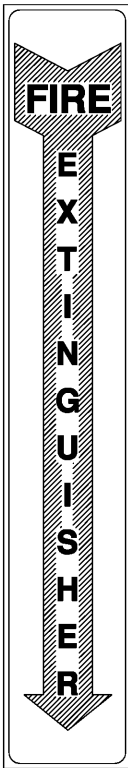


GENERAL NOTES


1. SIGNAGE IS PROVIDED BY 7-ELEVEN OR GC. SIGNAGE TO BE INSTALLED BY CONTRACTOR PER 7-ELEVEN GUIDELINES.

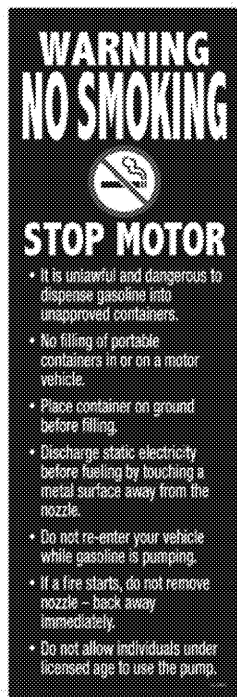

- 9 WARNING NO SMOKING N.T.S.
- 8 FIRE EXTINGUISHER N.T.S.
- 7 IN CASE OF FIRE, SPILL OR RELEASE N.T.S.
- 6 GAS PUMPS ARE VIDEO MONITORED N.T.S.
- 5 CONTAINS 10% ETHANOL N.T.S.
- 4 LOW SULFUR HIGHWAY DIESEL FUEL N.T.S.
- 3 DISPENSER NUMBERS N.T.S.

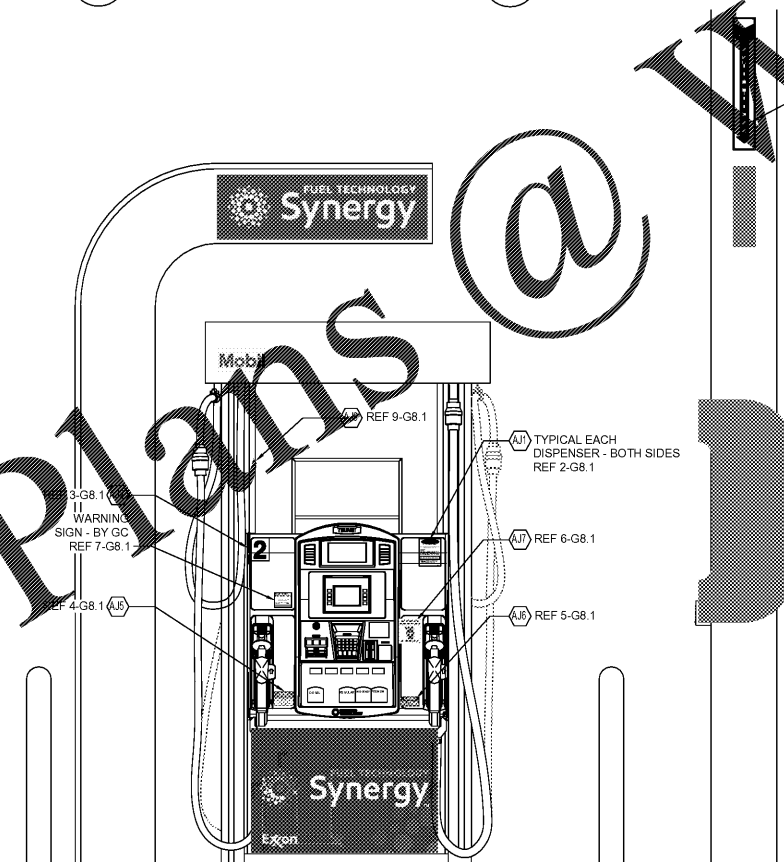

NOTE: SYNERGY IMAGING TO BE USED ON ALL DISPENSERS. FUELING CONTRACTOR TO VERIFY AND COORDINATE ALL SYNERGY REQUIRED EQUIPMENT, LOCATIONS AND POWER REQUIREMENTS WITH SEI PROJECT MANAGER.

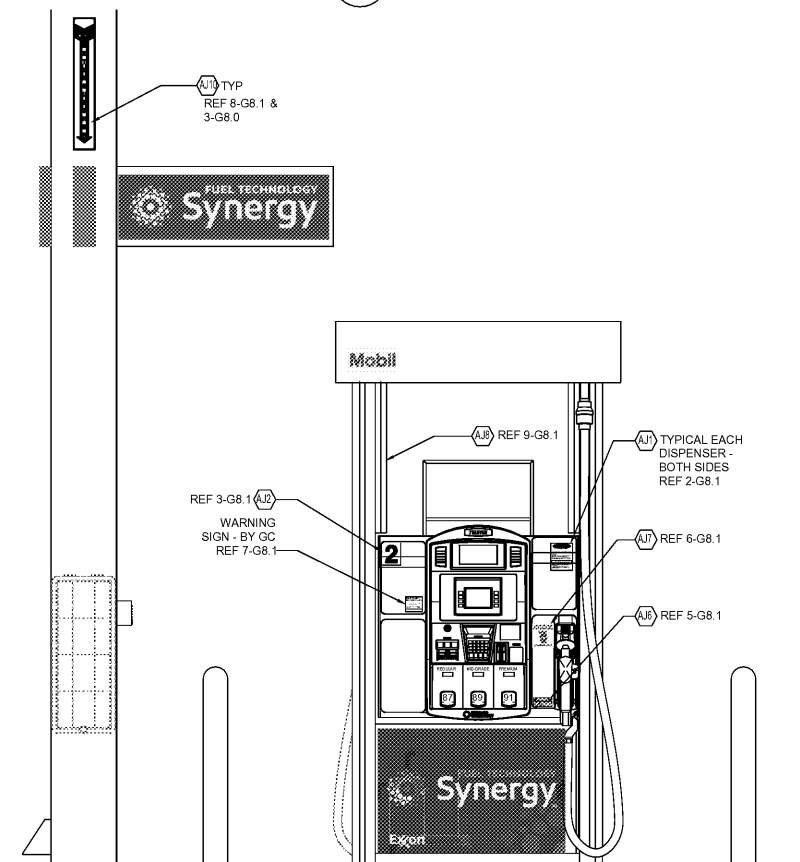

1 DISPENSER SIGNAGE ELEVATION 3/4" = 1'-0"

2 EMERGENCY SHUT OFF N.T.S.

7-ELEVEN, INC.
3200 HACKBERRY ROAD, IRVING TEXAS 75063
7-ELEVEN #38227
S.W. CARROLL ST & DYER BLVD
KISSIMMEE, FL 34741
SIGNAGE DETAILS

Job#: SEI-20880.521
Scale: AS NOTED
Date: 12/19/17
Drawn By: JMR
Checked By: KMS

Documents prepared by Core States Group are to be used only for the specific project and not for any other project or intended. Any extension of use to other projects, by owner or any other party, without consent of Core States Group is done at the user's own risk. If used in a manner not intended, Core States Group shall not be held liable for claims and losses.

Core States Group
1700 Industrial Drive, Suite B
Rogers, AR 72756
Phone: (479) 988-4400
Fax: (479) 988-4401

PRINTED BY: KSTABLE
DRAWING NAME: 30227 - 081 SIGNAGE DETAILS.DWG
PRINT DATE: Dec 19, 2017 - 12:06pm

NG-2402

SHEET:
G8.1
FUELING - USA