

WS DOOR SCHEDULE

DOOR TYPES AND NOTES

DOOR NUMBER	DESCRIPTION	SIZE	DOOR DATA				FRAME DATA				FIRE RATING	HARDWARE							REMARKS		
			THICKNESS	MATERIAL	TYPE	FINISH	MATERIAL	FINISH	HEAD	JAMB		SILL	BUTTS	LOCKSET	EXIT DEVICES	CLOSER	STOP	PUSH/PULL BARS		WEATHERSTRIP THRESHOLD	MISC
FIRST FLOOR																					
1	WS ENTRY (EXISTING)	3'-0" X 8'-0" (PAIR)	1 3/4"	ALUM	A	F SF2	ALUM	F SF2	--	--	--	--	B5	L1	--	C1	--	PP2	W1,W2,T1	--	DOOR AND HARDWARE BY LL. GC TO VERIFY IN FIELD
2	WS ENTRY VESTIBULE (EXISTING)	3'-0" X 8'-0" (PAIR)	1 3/4"	ALUM	A	F SF2	ALUM	F SF2	--	--	--	--	B5	--	--	C1	--	PP2	W1,W2,T1	--	DOOR AND HARDWARE BY LL. GC TO VERIFY IN FIELD
3	WS SALES TO STOCKROOM	3'-6" X 7'-0"	1 3/4"	HM	B	F WS3	WELD METAL	F WS3	E1/A-803	E1/A-803	--	--	B2	L10	--	C2	S1, S3	--	--	M4,M10	
4	WS MANAGER'S OFFICE	3'-0" X 7'-0"	1 3/4"	HM	D	F WS3	WELD METAL	F WS3	E1/A-803	E1/A-803	A3/A-803	--	B2	L2	--	C2	S1, S3	--	W3	M3,M5,M11	
5	STOCKROOM EXIT DOOR - LOADING (EXISTING)	3'-0" X 7'-0" (PAIR)	1 3/4"	HM	C	F WS3	MATCH EXIST	F WS3	--	--	--	20 MIN	B2	L8, L9	ED1, ED2	C2	S2	--	W1	M4,M5,M10	DOOR AND HARDWARE BY LL. GC TO VERIFY IN FIELD

EXIT DOORS AT STOREFRONT TO HAVE SIGN ON TOP RAIL STATING "THIS DOOR TO REMAIN UNLOCKED WHEN BUILDING IS OCCUPIED" IN 1" HIGH BLACK VINYL LETTERS ON A SILVER BACKGROUND. LOCKING DEVICE TO BE OF TYPE THAT IS READILY DISTINGUISHABLE AS LOCKED.

DOORS WITHIN THE PATH OF TRAVEL FOR HANDICAPPED TO BE OPENABLE WITH A SINGLE EFFORT BY LEVER, PANIC BAR OR PUSH / PULL HARDWARE.

EXIT DOORS TO BE OPENABLE FROM THE INSIDE WITHOUT USE OF A KEY OR ANY SPECIAL KNOWLEDGE OR EFFORT.

DOOR CLOSERS TO BE ADJUSTED TO PROVIDE FOR A MAXIMUM EFFORT TO OPERATE OF LBF (CBC 11B-404.2.9). AT FIRE DOOR, USE FORCE ACTING BY MARSHAL.

INTERIOR DOOR CLOSERS TO BE ADJUSTED TO PROVIDE FOR A MAXIMUM EFFORT TO OPERATE OF 5.0 LBF.

THRESHOLDS SHALL NOT EXCEED 1/2" IN HEIGHT.

ALL WOOD AND HM DOORS TO HAVE 1" PAIR BUTTS PER SIDE.

BOTH SIDES OF DOOR LEAFS AND FRAMES SHALL BE FINISHED THE SAME, UNLESS OTHERWISE NOTED.

ALL WOOD DOOR LEAFS AND FRAMES SHALL BE FINISHED WITH AN 80% CUSTOM GRADE UON.

DOORS AND OPENING INDICATORS TO BE IDENTICAL TO WALL INTERSECTIONS. WALLS TO BE FINISHED WITH THE EDGE OF FINISH OPENING STRIKES FROM THE ADJACENT WALL UNLESS OTHERWISE INDICATED.

ALL OTHER DOORS AND CASE OPENINGS SHALL BE CENTERED BETWEEN NEAREST ADJACENT WALL INTERSECTIONS, UNLESS OTHERWISE DIMENSIONED.

ALL LEGAL EXITS SHALL BE PROVIDED WITH SELF-ILLUM. EXIT SIGNS HAVING 6" CHARACTERS WITH 3/4" STROKES IN CONTRASTING COLORS.

CAUTION: HM DOORS TAKE LARGER STRIKES THAN SOLID CORE DOORS.

HARDWARE CONTRACTOR TO COORDINATE ALL HARDWARE WITH DOORS AND FRAMES AS SPECIFIED, INCLUDING LOCKSETS AND STRIKES.

ALL MILLWORK IN THE SCOPE OF WORK SHALL BE DELIVERED ON SITE SHOP-PRIMED AND SANDED.

INSTALL ALL DOORS AND HARDWARE TO MEET ACCESSIBILITY REQUIREMENTS.

HARDWARE NOTES

ANY SUBSTITUTIONS TO BE SUBMITTED WITH CATALOG FOR ARCH APPROVAL.

GENERAL CONTRACTOR TO INSTALL LOCKSET WITH CONSTRUCTION CORES.

SUBMIT THREE (3) COPIES OF HARDWARE LIST AND CUT SHEETS. CUT SHEETS TO CLEARLY INDICATE HARDWARE TO BE USED.

CONTRACTOR TO ORDER ALL HARDWARE IMMEDIATELY UPON APPROVAL OF HARDWARE LIST.

G.C. IS RESPONSIBLE TO BID HARDWARE THAT CONFORMS TO REQUIREMENTS OF THE JURISDICTIONAL CODE AUTHORITIES.

WHERE OPENINGS ARE NOTED WITH AN HOURLY FIRE RESISTANCE RATING, PROVIDE HARDWARE COMPONENTS LABELED BY UNDERWRITERS LABORATORY, OR OTHER TESTING LABORATORY APPROVED BY THE LOCAL CODE AUTHORITIES, TO MEET THE HOURLY FIRE RATING NOTED.

HARDWARE SHALL CONFORM TO NFPA 80 FOR FIRE RATED CLASS INDICATED.


DOOR CLOSERS SHALL BE ADJUSTED SO THAT FROM AN OPEN POSITION OF 90 DEGREES, THE TIME REQUIRED TO MOVE THE DOOR TO A POSITION OF 12 DEGREES FROM THE LATCH IS 5 SECONDS MINIMUM IN ACCORDANCE WITH ICC/ANSI A117.1 CLOSING SPEED.

HARDWARE NOTES

ALL LOCKS AND CYLINDERS ARE TO BE COMPATIBLE WITH BEST 7-PIN KEY SYSTEM * GC TO PROVIDE VERIFY HARDWARE PACKAGE ON ALL EXISTING LANDLORD PROVIDED DOORS AND REPLACE AND/OR ADD HARDWARE TO MATCH HARDWARE INDICATED IN THIS SCHEDULE.

BUTTS	LOCKSET	EXIT DEVICES	CLOSERS	STOPS	PUSH/PULL BARS	WEATHERSTRIP/THRESHOLDS	MISC
B1 MCKINNEY TA386 613 4.5X4.5NRP TO EA BUTTS	L1 ADAMS RITE 3-POINT DEADLOCK - MS 1850/4015/4015 W/ EXIT INDICATOR 4089	ED1 PRECISION FIRE RATED EXIT DEVICE (ACTIVE DOOR) FL2203 ALK X 1703A X RHR - 630	C1 LCN 2033 ALUM X 3033 RIMS 2030-417 ALUM OVERHEAD CLOSER W/ HOLD-OPEN AND BUMPER	S1 IVES FLOOR STOP FS438 26D	PP2 1150 ASHLEY NORTON SURFACE MOUNTED OFFSET DOOR PULLS BZ	W1 BOTTOM SWEEPS BY DOOR MANUFACTURER	M1 IVES DP-613 DUST PROOF STRIKE
B2 MCKINNEY TA786 26D 4.5X4.5NRP 3 EA BUTTS	L2 BEST 9K30L14C 26D PRIVACY LOCK WITH BEST 7-PIN, CORE -FINISH: 622	ED2 PRECISION FIRE RATED EXIT DEVICE (INACTIVE DOOR) FL2203 ALK X 1701 X LHR - 630	C2 LCN 2033 ALUM (MT FOR 180 DEGREES) OVERHEAD CLOSERS	S2 GLYNN JOHNSON 90 DEGREE OVERHEAD STOP 415S 32D		W2 WEATHERSTRIP BY DOOR MANUFACTURER	M2 NOT USED
B3 MCKINNEY TA2714 26D 4.5X4.5	L3 BEST 9K30L14C 26D PRIVACY LOCK	ED3 PRECISION EXIT DEVICE FL2201 ALK X 1701 (HANDED RHR OR LHR) - ALUM	C3 SARGENT EN1431 P-SNB CLOSER	S3 IVES KICKDOWN STOP FS452 26D		W3 PEMKO SMOKE SEAL S88W-21'-WHITE	M3 TICE B4E 10 X 34 X 32D KICKPLATE
B4 SOSS 218 26D HINGES	L4 BEST 38H7L 26D DEADLOCK	ED4 PRECISION EXIT DEVICE FL2201 ALK X 1701 (HANDED RHR OR LHR) - ALUM	C4 NORTON 8501-BF X S/B CLOSER ALUM	S4 GLYNN JOHNSON DOME STOP X RISER FB13 X FB14R 626		W4 PEMKO 300P MEETING STILE GASKET	M4 IVES SR65 SILENCERS
B5 CONTINUOUS HINGE BY STOREFRONT MANUFACTURER. (HURRICANE ZONE)	L5 BEST RIM CYLINDERS 1E72 626 * AT OUTSIDE TRIM OF ACTIVE LEAF AT PAIR	ED5 PRECISION EXIT DEVICE FL2203 X 1703 (HANDED RHR OR LHR) - ALUM	C5 NOT USED	S5 TICE FLOOR HOLDERS RS2		W5 PEMKO S88D SET GASKET	M5 IVES U700B26D VIEWER
B6 MCKINNEY CONTINUOUS GEARED HINGE 26D NRP (HURRICANE ZONE)	L6 G. JOHNSON ALARM LOCK PG-21 PILFER GUARD 2C	ED6 PRECISION EXIT DEVICE FL2114 X 1714 (HANDED RHR OR LHR) - ALUM	C6 SARGENT EN1431-0 X EN1430-B INVERTED BRACKET CLOSER	S6 GLYNN JOHNSON 100H SERIES HOLD-OPEN / STOP - STAINLESS STEEL FINISH		T1 PEMKO 229D X FHSL-25 THRESHOLD DARK BRONZE ANODIZED ALUM	M6 NOT USED
	L7 BEST 9K30N14C 26D PASSAGE SET	ED7 PRECISION EXIT DEVICE FL2114 X 4914A (HANDED RHR OR LHR) - ALUM					M7 GJOHNSON LP-2 LOCKGUARD 2C
	L8 BEST 1E74 MORTISE CYLINDER 626	ED8 PRECISION EXIT DEVICE FL2101 X ALK (HANDED RHR OR LHR) - ALUM					M8 NOT USED
	L9 DETEX EA500SK1 (FOR SINGLE DOOR) DETEX EA500SK2 (FOR DOUBLE DOORS) BATTERY POWERED EXIT ALARM						M9 ASTRAGAL BY DOOR SUPPLIER
	L10 ALARM LOCK T2 TRILOGY DL2700C/26D						M10 TICE B4E 10 X 38 X 32D KICKPLATE
							M11 LIBERTY COAT HOOKS 129849

WS DOOR TYPES

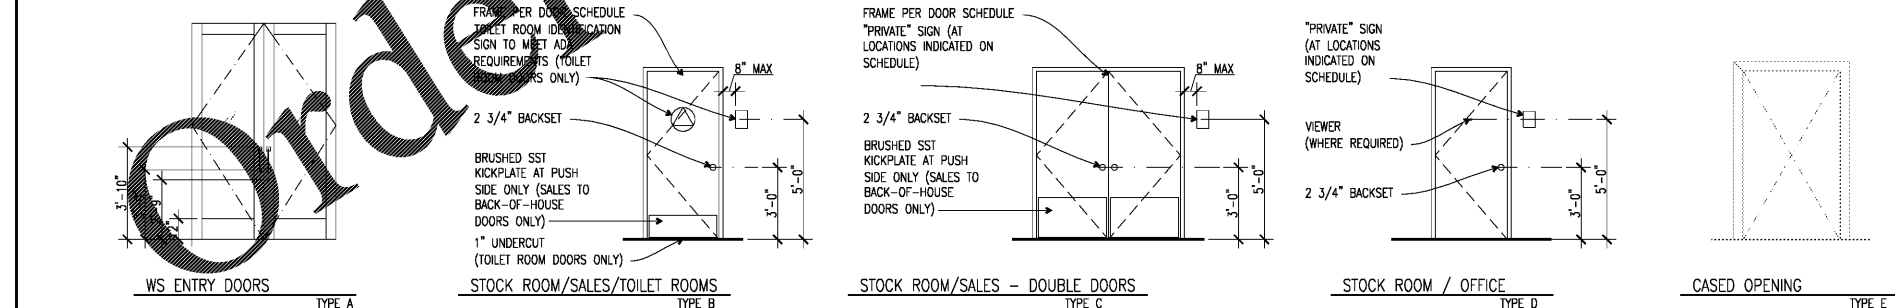

OWNER: **WILLIAMS-SONOMA, INC.**
 3250 Van Ness Avenue
 San Francisco, CA 94109
 T 415 616 8602
 F 415 439 8164
 www.williams-sonoma.com

CALLISONRTKL
 A DESIGN CONSULTANCY OF ARCADIS
 CALLISONRTKL INC.
 www.callisonrtkl.com

P O T E R Y B A R N
WILLIAMS-SONOMA
 Town Center Virginia Beach
 173/177 Central Park Avenue
 Virginia Beach, VA 23462
 PROJECT #006-151817-00#006-151412.00

ISSUED / REVISED	DATE
FEASIBILITY SET	08/10/17
PRELIMINARY SET	09/28/17
LL CD SET	11/30/17
PERMIT SET	12/18/17
BID SET	01/04/18

WS DOOR SCHEDULE, NOTES, HARDWARE & DOOR TYPES

A-004