



MASTER LIGHTING CONTROL SWITCH
2
NOT TO SCALE

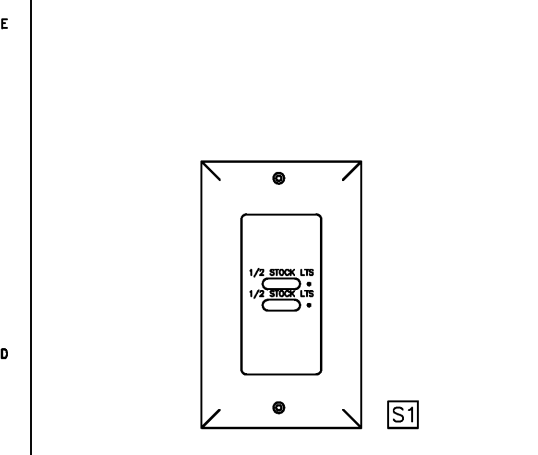

LIGHTING CONTROL SWITCH
3
NOT TO SCALE

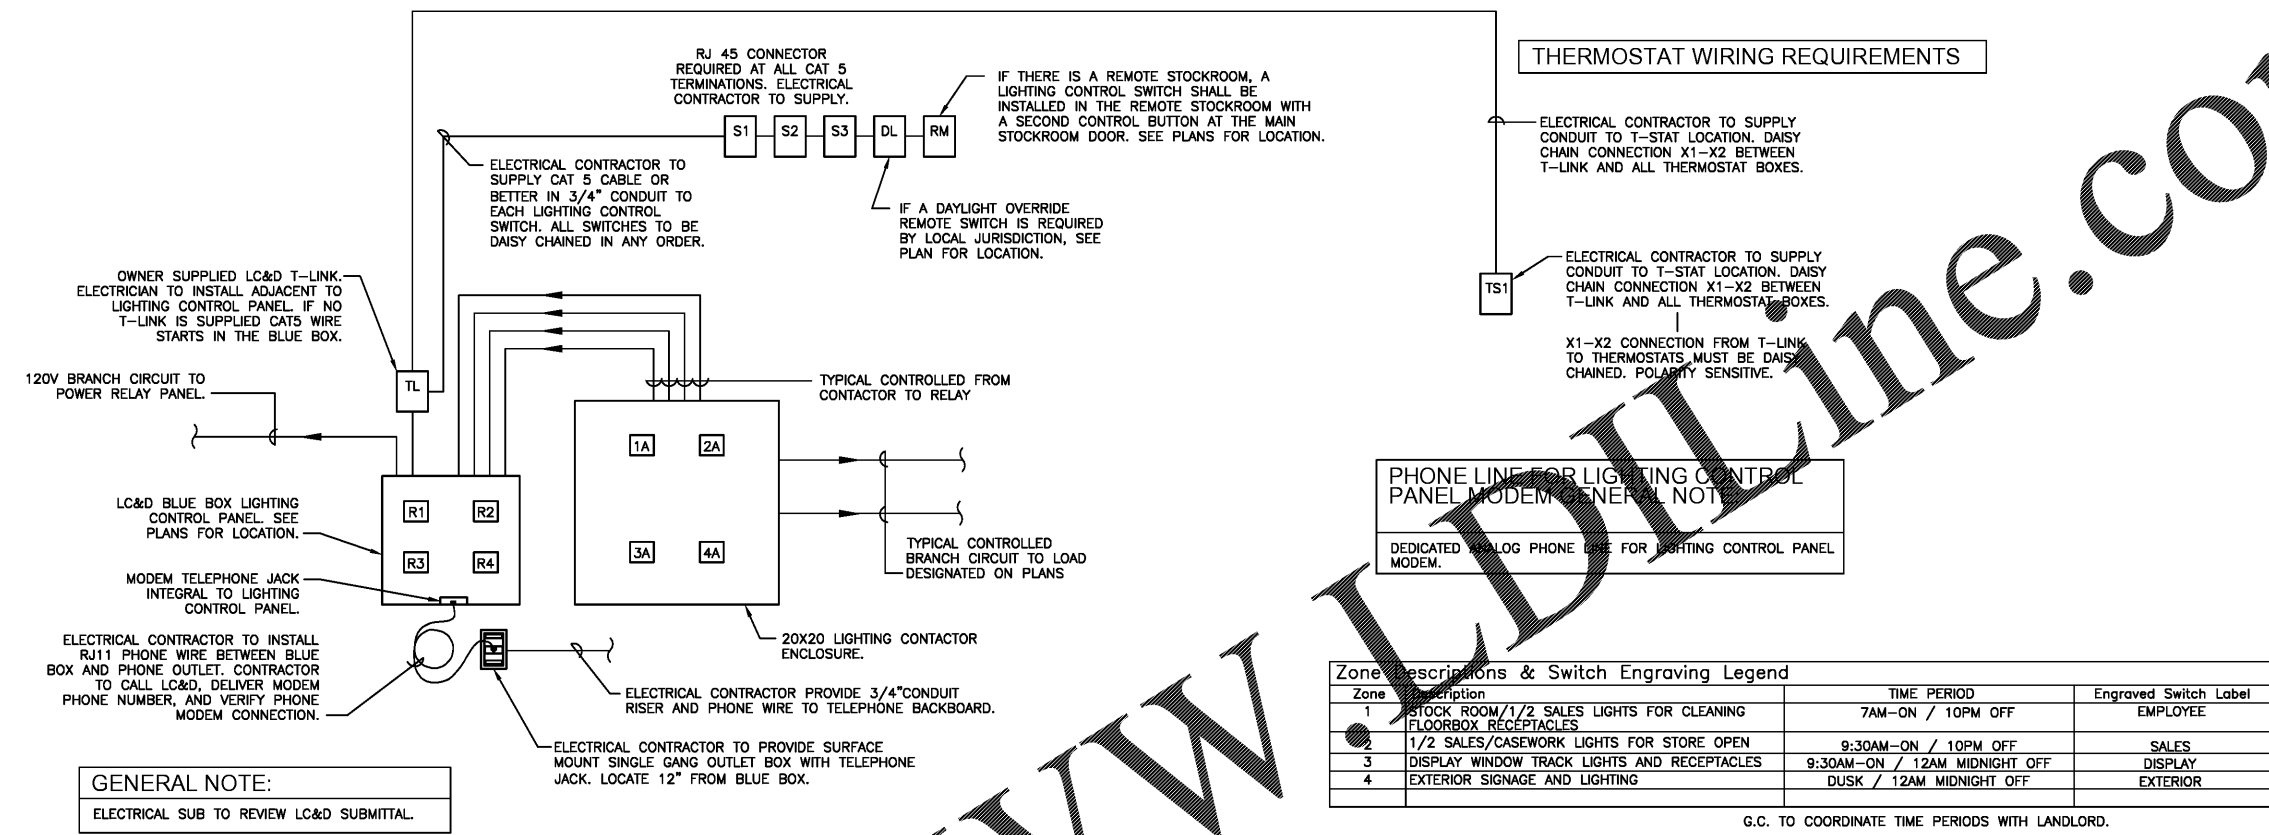

LIGHTING CONTROL PANEL ONE-LINE (RTU'S, HEAT PUMPS AND SPLIT D/C SYSTEMS)
1
NOT TO SCALE

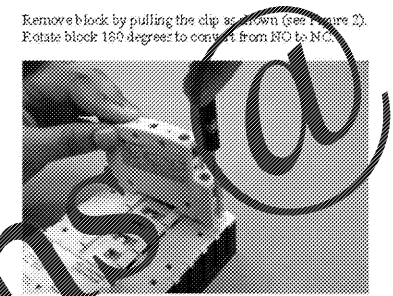


Figure -- 2

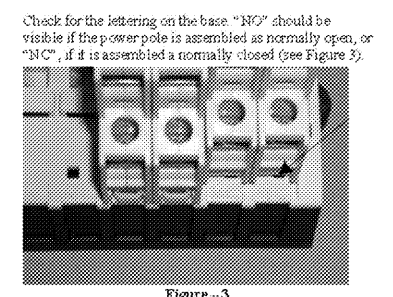


Figure -- 3

WILLIAMS SONOMA CONTACTOR SCHEDULE

EXTERNAL CONTACTOR LABEL	RELAY	ZONE	MANUFACTURER MODEL	TYPE	COIL VOLTAGE	CONTACT VOLTAGE	CONTACT AMPERE RATING	NO. OF POLES		NEMA TYPE ENCLOSURE	LIGHTS CONTROLLED VOLTAGE	CIRCUITS CONTROLLED
								N.O.	N.C.			
1A	R1	1 EMPLOYEE LIGHTS	GENERAL ELECTRIC CR463L60-AJA	ELEC ENERGIZED ELEC HELD	120	600	30	6		NEMA 1	120V	LP3 - 2, 4, 6
2A	R2	2 SALES LIGHTS	GENERAL ELECTRIC CR463L60-AJA	ELEC ENERGIZED ELEC HELD	120	600	30	4		NEMA 1	120V	LP3 - 3, 9
3A	R3	3 DISPLAY LIGHTS	GENERAL ELECTRIC CR463L60-AJA	ELEC ENERGIZED ELEC HELD	120	600	30	4		NEMA 1	120V	LP3 - 5, 7
4A	R4	4 EXTERIOR LIGHTS	GENERAL ELECTRIC CR463L60-AJA	ELEC ENERGIZED ELEC HELD	120	600	30	2		NEMA 1	120V	LP3 - 10

REMARKS:
1. THE ELECTRICALLY HELD CONTACTOR SPECIFIED, (MODEL NUMBER CR463L20-AJA), USES A G.E. 2-POLE CONTACTOR, (MODEL NUMBER CR460XP32), FOR TOTAL NUMBER OF POLES SEE NO. OF POLES COLUMN IN CONTACTOR SCHEDULE.
2. CONTACTORS ARE TO BE PROVIDED BY ELECTRICAL CONTRACTOR.

OWNER:
WILLIAMS-SONOMA, INC.
3250 Van Ness Avenue
San Francisco, CA 94109
T 415 616 8602
F 415 439 8164
www.williams-sonoma.com

EEA
EEA Consulting Engineers
6615 Vaught Ranch Road, Suite 100
Austin, Texas 78730-2314 USA
512.744.4400 main 512.744.4444 fax
www.eeace.com
State of Registration VIRGINIA
Firm Registration No. 0407 004734
EEA Project No. 20166524

DRAWN BY: BMW
CHECKED BY: SAH

BID DOCUMENT ONLY
Not Intended for Construction or Permit.
This document is released under the authority of:
Registrant's Name: SARA A. HAMILL
Serial No. 0402052431

P O T T E R Y B A R R I
WILLIAMS-SONOMA
Town Center Virginia Beach
173/177 Central Park Avenue
Virginia Beach, VA 23462
PROJECT #006-151817-00/#006-151412-00

ISSUED / REVISED	DATE
FEASIBILITY SET	08/10/17
PRELIMINARY SET	09/28/17
LL CD SET	11/30/17
PERMIT SET	12/18/17
BID SET	01/04/18

WILLIAMS SONOMA
LIGHTING
CONTROLS
E-003b

Order Plans@