


- A. G.C. IS TO PROTECT ALL SURFACES BEFORE CONSTRUCTION BEGINS AND RESTORE TO LIKE-NEW CONDITIONS ONCE CONSTRUCTION IS COMPLETED.
- B. G.C. TO FURNISH AND INSTALL REDUCING OR TRANSITION STRIP AT ALL VCT FLOORING AND OTHER FLOORING TRANSITIONS BETWEEN FLOORING MATERIALS.
- C. FINISHES CALLED OUT SHALL EXTEND OVER, UNDER, AND/OR BEHIND ANY ITEMS OF BUILT-IN MILLWORK, EQUIPMENT, MIRRORS, ETC. AS INDICATED ON DRAWINGS.
- D. COVE BASE TO BE USED IN ALL AREAS INDICATED. USE ROLL GOODS ONLY. NO SEAMS SHALL OCCUR WITHIN 6" OF AN OUTSIDE CORNER.
- E. BEFORE PROCEEDING WITH PROCUREMENT, THE RESPECTIVE INSTALLER SHALL FIELD VERIFY DIMENSIONS TO ASSURE THAT SUFFICIENT QUANTITIES OF MATERIAL ARE ORDERED TO COMPLETE THE WORK.
- F. UPON RECEIPT FROM THE MANUFACTURER, THE INSTALLER SHALL INSPECT MATERIALS FOR DEFECTS, FLAWS, SHIPPING DAMAGE, CORRECT COLOR AND PATTERN. PRIOR TO BEGINNING WORK, DAMAGED OR WRONG MATERIALS SHALL BE RETURNED TO THE MANUFACTURER FOR IMMEDIATE REPLACEMENT TO PREVENT DELAYS IN THE COMPLETION OF THE WORK.
- G. COMPLIANCE WITH THE MANUFACTURER'S REQUIREMENTS FOR HANDLING, STORAGE, INSTALLATION, AND PROTECTION IS THE EXCLUSIVE RESPONSIBILITY OF THE G.C. AND THEIR RESPECTIVE INSTALLERS.
- H. ALL FLOORING AT ALL FRONT OF THE HOUSE AREAS MUST BE INSTALLED TIGHT TO PARTITION.
- I. FINAL PROFESSIONAL CLEANUP BY G.C.
- J. G.C. TO PROVIDE 10 PERCENT OF ALL MATERIALS INCLUDING BUT NOT LIMITED TO FLOOR FINISHES, CEILING FINISHES, WALL BASES, ETC. FOR "ATTIC STOCK."
- K. G.C. TO VERIFY CONDITION OF EXISTING FLOOR. EXPOSED CONCRETE TO BE PRESENTABLE, FREE OF GLUE, STAPLES, CRACKING, ETC. FLOOR CONDITION TO BE VERIFIED FOR EVEN LEVEL. G.C. TO REPORT ANY DISCREPANCY & CONDITION TO THE ARCHITECT.
- L. NO SEALERS OR FINISHES TO BE APPLIED UNTIL FLOORS ARE SWEEPED AND MOPPED CLEAN.
- M. DIMENSIONS ON DRAWINGS ARE FINISH FACE TO FINISH FACE OF PARTITIONS, COLUMNS, ETC., OR WHERE SHOWN, UNLESS OTHERWISE NOTED. DO NOT SCALE DRAWINGS. WRITTEN DIMENSIONS TAKE PRECEDENCE OVER GRAPHIC REPRESENTATION. DETAIL DIMENSIONS TAKE PRECEDENCE OVER PLAN DIMENSIONS.

FINISH GENERAL NOTES V22

CODE	PRODUCT	MANUFACTURER	STYLE	COLOR	NOTES	FLAME SPREAD RATING
WALL BASE						
VB-1	VINYL BASE	JOHNSONITE	-	#63 BURNT UMBER	4, 7, 11	UL 992: 2.0 (CLASS C) ASTM E-84-769, 200 CLASS C
FR						
P-1	PAINT	BENJAMIN MOORE	AURA WATERBORNE INTERIOR, SATIN	DECORATORS WHITE PM-3	1, 4	ASTM E-84: CLASS A
P-2	PAINT	BENJAMIN MOORE	WATERBORNE CEILING, MATTE (S22)	DECORATORS WHITE PM-3	1, 4	ASTM E-84: CLASS A
P-4	PAINT	BENJAMIN MOORE	AURA WATERBORNE INTERIOR, SEMI-GLOSS (S28)	DECORATORS WHITE PM-3	1, 4	ASTM E-84: CLASS A
FRP-1	FIBER REINFORCED PANEL	NUDO	FIBERLITE	WHITE (50)	4, 5	CLASS A/1: FLAME SPREAD 25 PER ASTM E-84-91A
FLOORING						
CPT-1	CARPET TILE	SHAW	SCAPE/62YJ9 W/ ECOLOGIX CUSHION	DISTANCE/78597	10	MEETS NFPA CLASS 1 PER ASTM E-648
CPT-2	ENTRY CARPET TILE	SHAW	BON JOUR II/ST032	EBONY/31500	6, 8	ASTM-E648-08, CLASS 1
CS-1	CONCRETE SEALER			CLEAR	4	
VCT-1	VINYL COMPOSITE TILE	ARMSTRONG	IMPERIAL TEXTURE	51915 CHARCOAL	2,3,4	ASTM E-648: P.0.45 (CLASS 1)

- NOTES:
1. WALLS (TYP) MATTE. TOILET WALLS SEMI-GLOSS. DOORS AND FRAMES (TYP) SEMI-GLOSS.
 2. SEAL, APPLY 2 COATS OF WAX AND POLISH VCT PER MFG. RECOMMENDATIONS.
 3. INSTALL IN A BASKETWEAVE PATTERN.
 4. MUST MEET OR EXCEED LEED STANDARDS FOR LOW VOC AND LOW EMISSIONS.
 5. PROVIDE FRP PANELS TO 4'-0" A.F.F. IN TOILET ROOMS, AS REQUIRED BY CODE AND AROUND JANITORS SINK.
 6. INSTALL PATTERN PARALLEL TO STOREFRONT.
 7. DO NOT PROVIDE BASE BEHIND FIXTURES ALONG WALLS IN SALES 101. INSTALL BASE BEFORE CARPET.
 8. 24" X 24" TILES
 9. INSTALL WITH ARROW POINTING TOWARD BACK OF STORE. SEE PLAN.
 10. INSTALL IN A 1/4-TURNED PATTERN.
 11. REFER TO DETAIL A13/21 AT FLAT WIRE CUT-OUTS

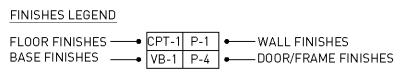

FINISH SCHEDULE AND LEGEND L22

REF	PRODUCT	DESCRIPTION	NOTES
CFP	COPY/FAK/PRINTER		
CH-1	DESK CHAIR (LOW NO ARMS)	ZODY ARMLESS TASK CHAIR	
CH-3	CUSTOMER STOOL (SHORT)	SHORT STOOL WITH WOOD TOP	
CH-7	STACKABLE BREAK ROOM CHAIR	SYSTEMS ARMLESS BREAKROOM CHAIR	
CH-10	CUSTOMER BAR STOOL		
FR-1	FILE CABINET	24" WIDE X 18" DEEP, 3 DRAWER	PROVIDED BY OWNER, NON-BIB SERIES. PAPER PROVIDED AND INSTALLED BY CABLING VENDOR.
KIT	FIRST AID KIT		PROVIDED BY OWNER, INSTALLED BY GC @ 36" A.F.F. ADJACENT TO TRAINING BENCH
LAD	LADDER	8' FOLDING, FIBERGLAS, 250# CAP. MIN.	GC TO PURCHASE AND LEAVE IN STORE, INCLUDE WALL HANGER, \$200 ALLOWANCE
MIC	MICROWAVE (1 CUBIC FOOT)	MICROWAVE OVEN (WHITE)	GC TO PURCHASE AND INSTALL \$800 ALLOWANCE TO TOTAL FOR MICROWAVE AND REFRIGERATOR
REF	REFRIGERATOR	15 CU. FT. REFRIGERATOR	GC TO PURCHASE AND INSTALL \$800 ALLOWANCE TO TOTAL FOR MICROWAVE AND REFRIGERATOR
SAFE	DROP SAFE	BF-2416, 24" W X 24" L X 48" H	ITS PREVENTION VENDOR TO ORDER AND INSTALL. VENDOR TO SECURE CABINET FLOOR WITH FOUR ANCHOR BOLTS
SC-2	TIME DELAY INVENTORY CABINET	27" D X 48" L X 32" H, 1500 LBS.	
SH-2	WALL MOUNT SHELF	12" W X 48" L X 30 13/16" H	3 SHELVES, RE: 613/A
SH-3	SECURITY STORAGE CAGE	27 1/4" D X 62 1/2" L X 68 13/16" H	MILITARY QUICK-LOCK WITH INTERIOR SHELVES AND PLASTIC TUBS
T-1	TABLE	48" W X 30" D X 28" H	
T-2	SAFE TABLE	COMPOSITE	34" W X 48" L
T-3	HIGH TABLE		
VQ	VIRTUAL QUEUE SCREEN		PROVIDED BY OWNER, INSTALLED BY GC


* NOT ALL ITEMS LISTED ARE USED FOR THIS PROJECT
 ** ALL FURNITURE/EQUIPMENT IS PROVIDED BY OWNER OR SEPARATE VENDOR AND ASSEMBLED/INSTALLED BY G.C. UNLESS NOTED OTHERWISE

FURNITURE AND EQUIPMENT LEGEND E21

FIXTURE	#	DESCRIPTION
001	APC	81" 8" ACCESSORY SLATWALL
037	DIGITAL DISPLAY	42" 8" ACCESSORY SLATWALL
103	4x5' GRAPHIC	8" ACCESSORY SLATWALL
104	4x5' GRAPHIC	8" ACCESSORY SLATWALL
105	4x5' GRAPHIC	8" ACCESSORY SLATWALL
425	CRENZIA	691 DEVICE WALL
617	APPLE TABLE	692 DEVICE WALL
643	ACCESSORY	693 DEVICE WALL
644	ACCESSORY	694 DEVICE WALL
645	ACCESSORY	695 DEVICE WALL
646	ACCESSORY	696 DEVICE WALL
647	ACCESSORY	854 COLLATERAL
648	ACCESSORY	
650	96"x41" LIGHT BOX	
680	8" ACCESSORY SLATWALL	

- NOTE:
1. ALL FIXTURES ARE FURNISHED AND INSTALLED BY SPRINT (FIXTURE VENDOR)
 2. FIXTURE VENDOR TO PROVIDE FIXTURES WITH BASE APPLIED.
 3. INSTALL TOP OF GRAPHICS 103-105 AT 9'-0" A.F.F. CENTER GRAPHICS ON LIGHT FIXTURES WHERE POSSIBLE.
 4. IF SITE CONDITIONS REQUIRE SHIFTING OF FIXTURE LOCATIONS, THE FLOOR/WALL OUTLET LOCATIONS MUST BE COORDINATED AND ADJUSTED ACCORDINGLY.
 5. AT APC INSTALL 22X28 POSTER FRAME GRAPHIC CENTERED ABOVE APC OUTLETS, MOUNTED AT 7'-0" A.F.F. TO TOP.
 6. FIXTURE VENDOR TO PROVIDE CUT OUT IN BASE OF ALL ADJOINING POS FIXTURES AT EXISTING KNOCK-OUT LOCATION TO PROVIDE CLEAN PATHWAY BETWEEN FIXTURES FOR CABLE AND WIRE.

FIXTURE LEGEND A21

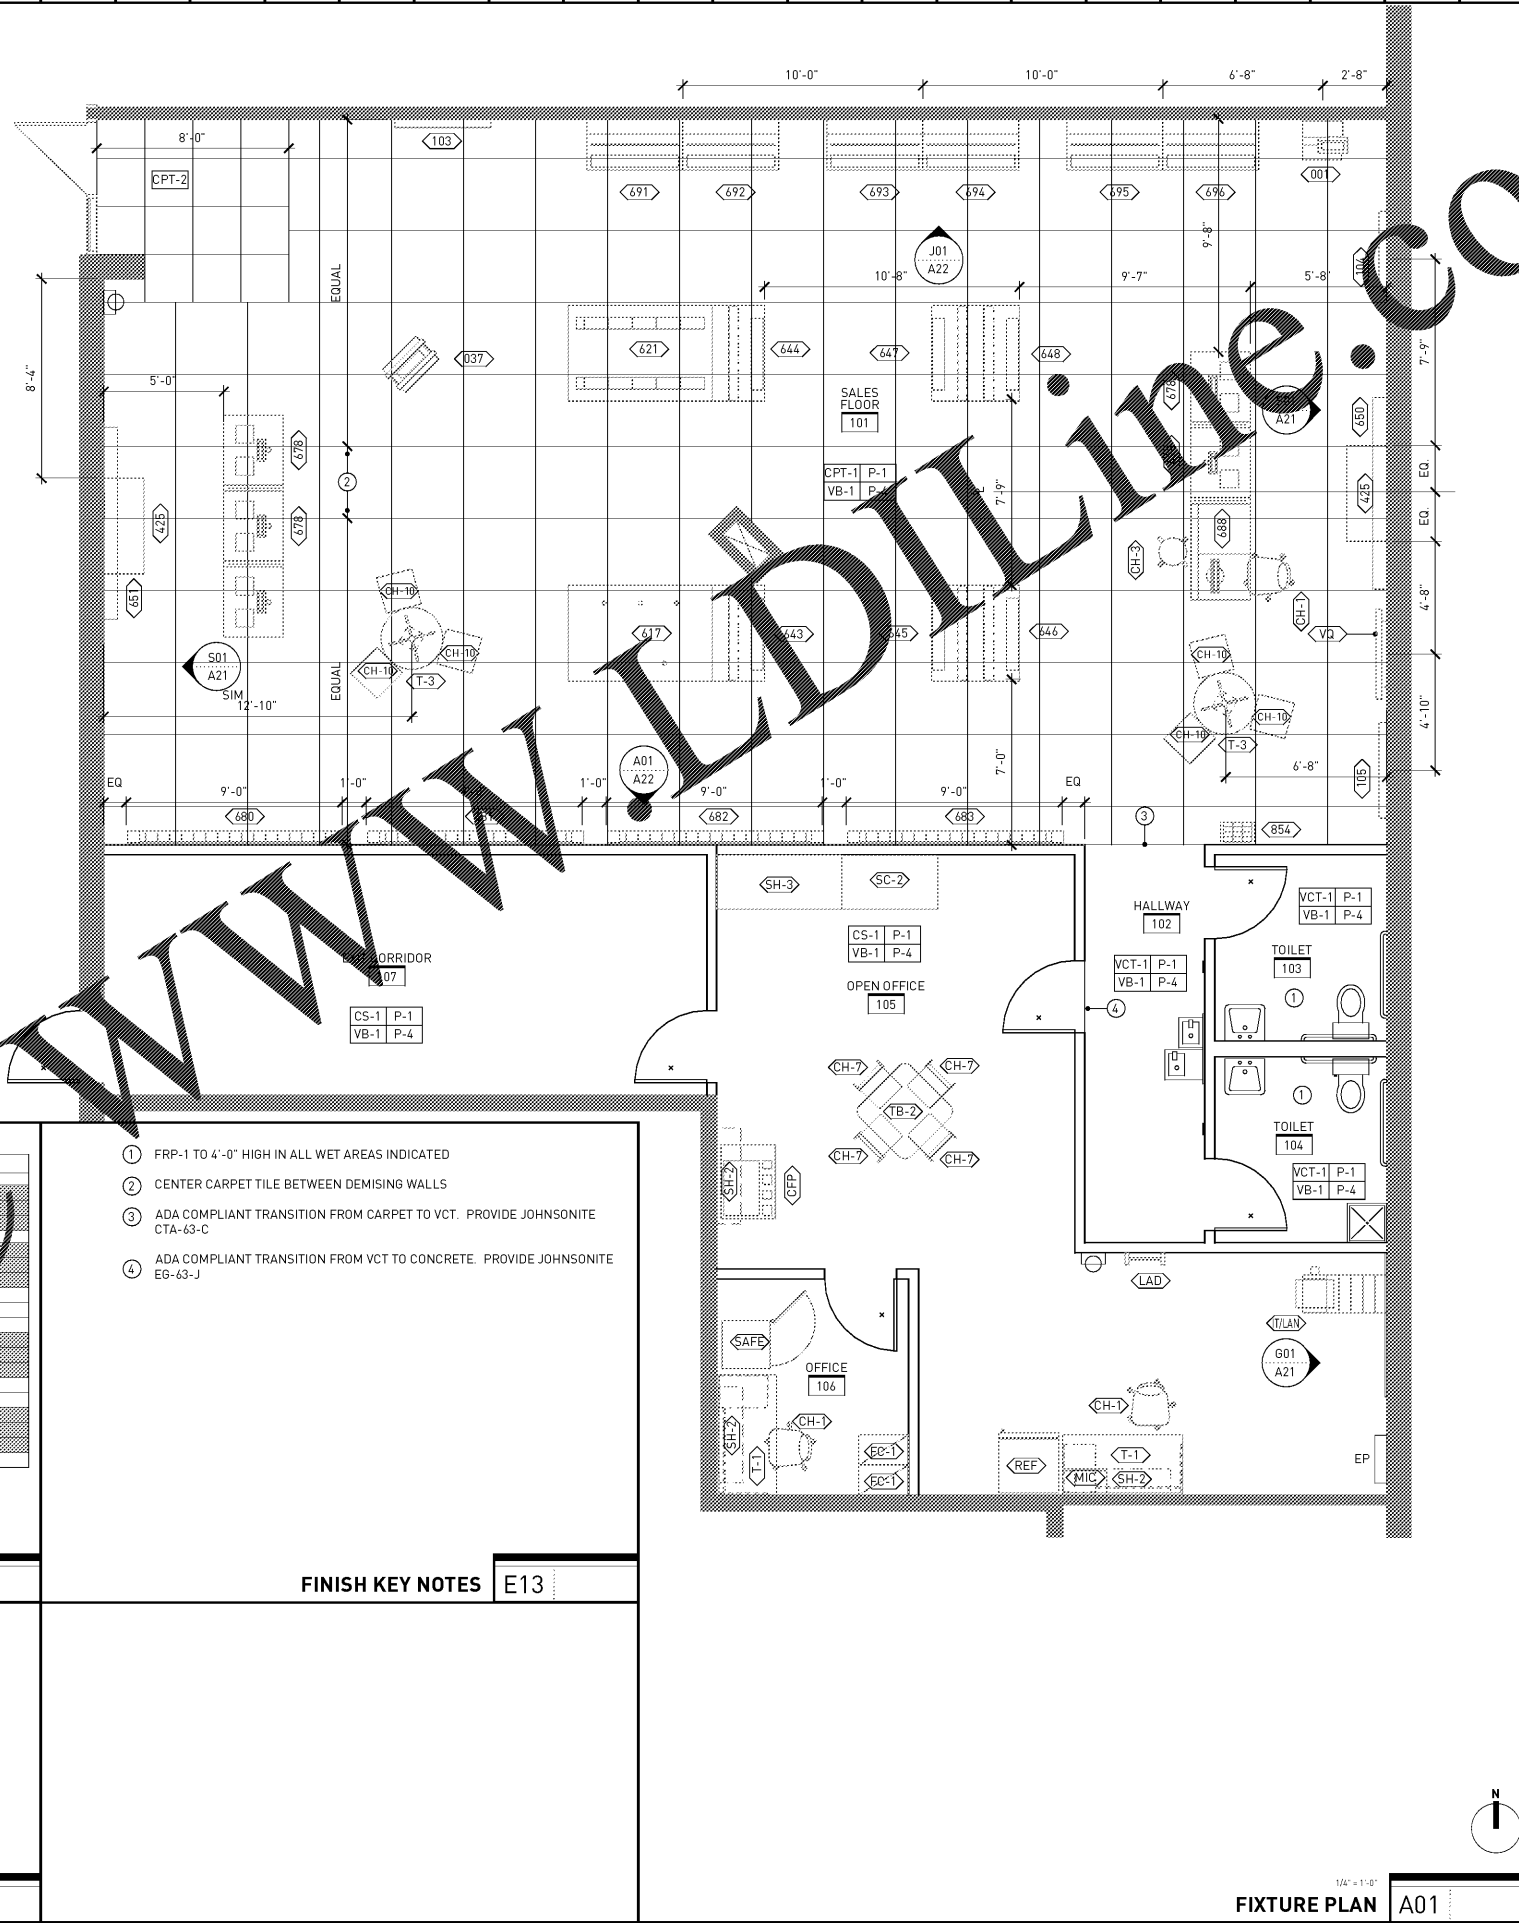

1. FRP-1 TO 4'-0" HIGH IN ALL WET AREAS INDICATED
2. CENTER CARPET TILE BETWEEN DEMISING WALLS
3. ADA COMPLIANT TRANSITION FROM CARPET TO VCT. PROVIDE JOHNSONITE CTA-63-C
4. ADA COMPLIANT TRANSITION FROM VCT TO CONCRETE. PROVIDE JOHNSONITE EG-63-J

FINISH KEY NOTES E13



2000 SHAWNEE MISSION PARKWAY
 STE 100 MISSION WOODS, KS 66205
 TEL 816 502 1500 FAX 816 842 1878

Sprint

#1641 WHITEHAVEN PLAZA
 4088 ELVIS PRESLEY BLVD.
 SUITE 104
 MEMPHIS, TENNESSEE 38116

MATTHEW MASLONS - ARCHITECT
 TENNESSEE # 102605

I have prepared the drawings and assume responsibility for the sheets numbered with an "A" prefix for the project named below.

Other drawings and specifications attached for the above-mentioned project have been by and are the responsibility of the licensed engineer whose stamp and firm appear on that sheet.

The architect is not responsible for the design of the mechanical, electrical, plumbing, civil, landscaping, structural, signage (not specified), fire suppression or fire suppression systems, and does not take responsibility for the compliance of these areas with the laws of the above governmental entities. The architect is not responsible for materials, components or equipment, as well as the method in which they are installed on the project by others. The architect is not held or responsible for certification, during construction or upon completion of construction. The architect is not responsible for improper operation due to faulty installation or product failure during construction or after completion of construction when operation has begun by the landlord or tenant.

The licensed professional whose stamp appears on sheets other than those specifically noted above shall be responsible for those items in paragraph three.

DATE	DESCRIPTION

SHEET TITLE

FINISH AND FIXTURE PLAN

PROJECT NUMBER	2017014066
SHEET AUTHOR	RM
DATE CHECKED	RB
DATE	JANUARY 5, 2017
SHEET NUMBER	A13

Order Plans @