

Order Plans




ARCHITECTURE, INC.
 1100 W. Washington Ave., Suite 100
 Atlanta, Georgia 30335
 Phone: 404-525-5400 Fax: 404-525-5402
 Website: www.dollaeff.com



NO.	REVISIONS

A With-in-the-Walls Remodel for:
KROGER STORE #GA-414
 4355 WASHINGTON ROAD, EVANS, GEORGIA 30809

CONCRETE POLISHING PLAN & LEGEND

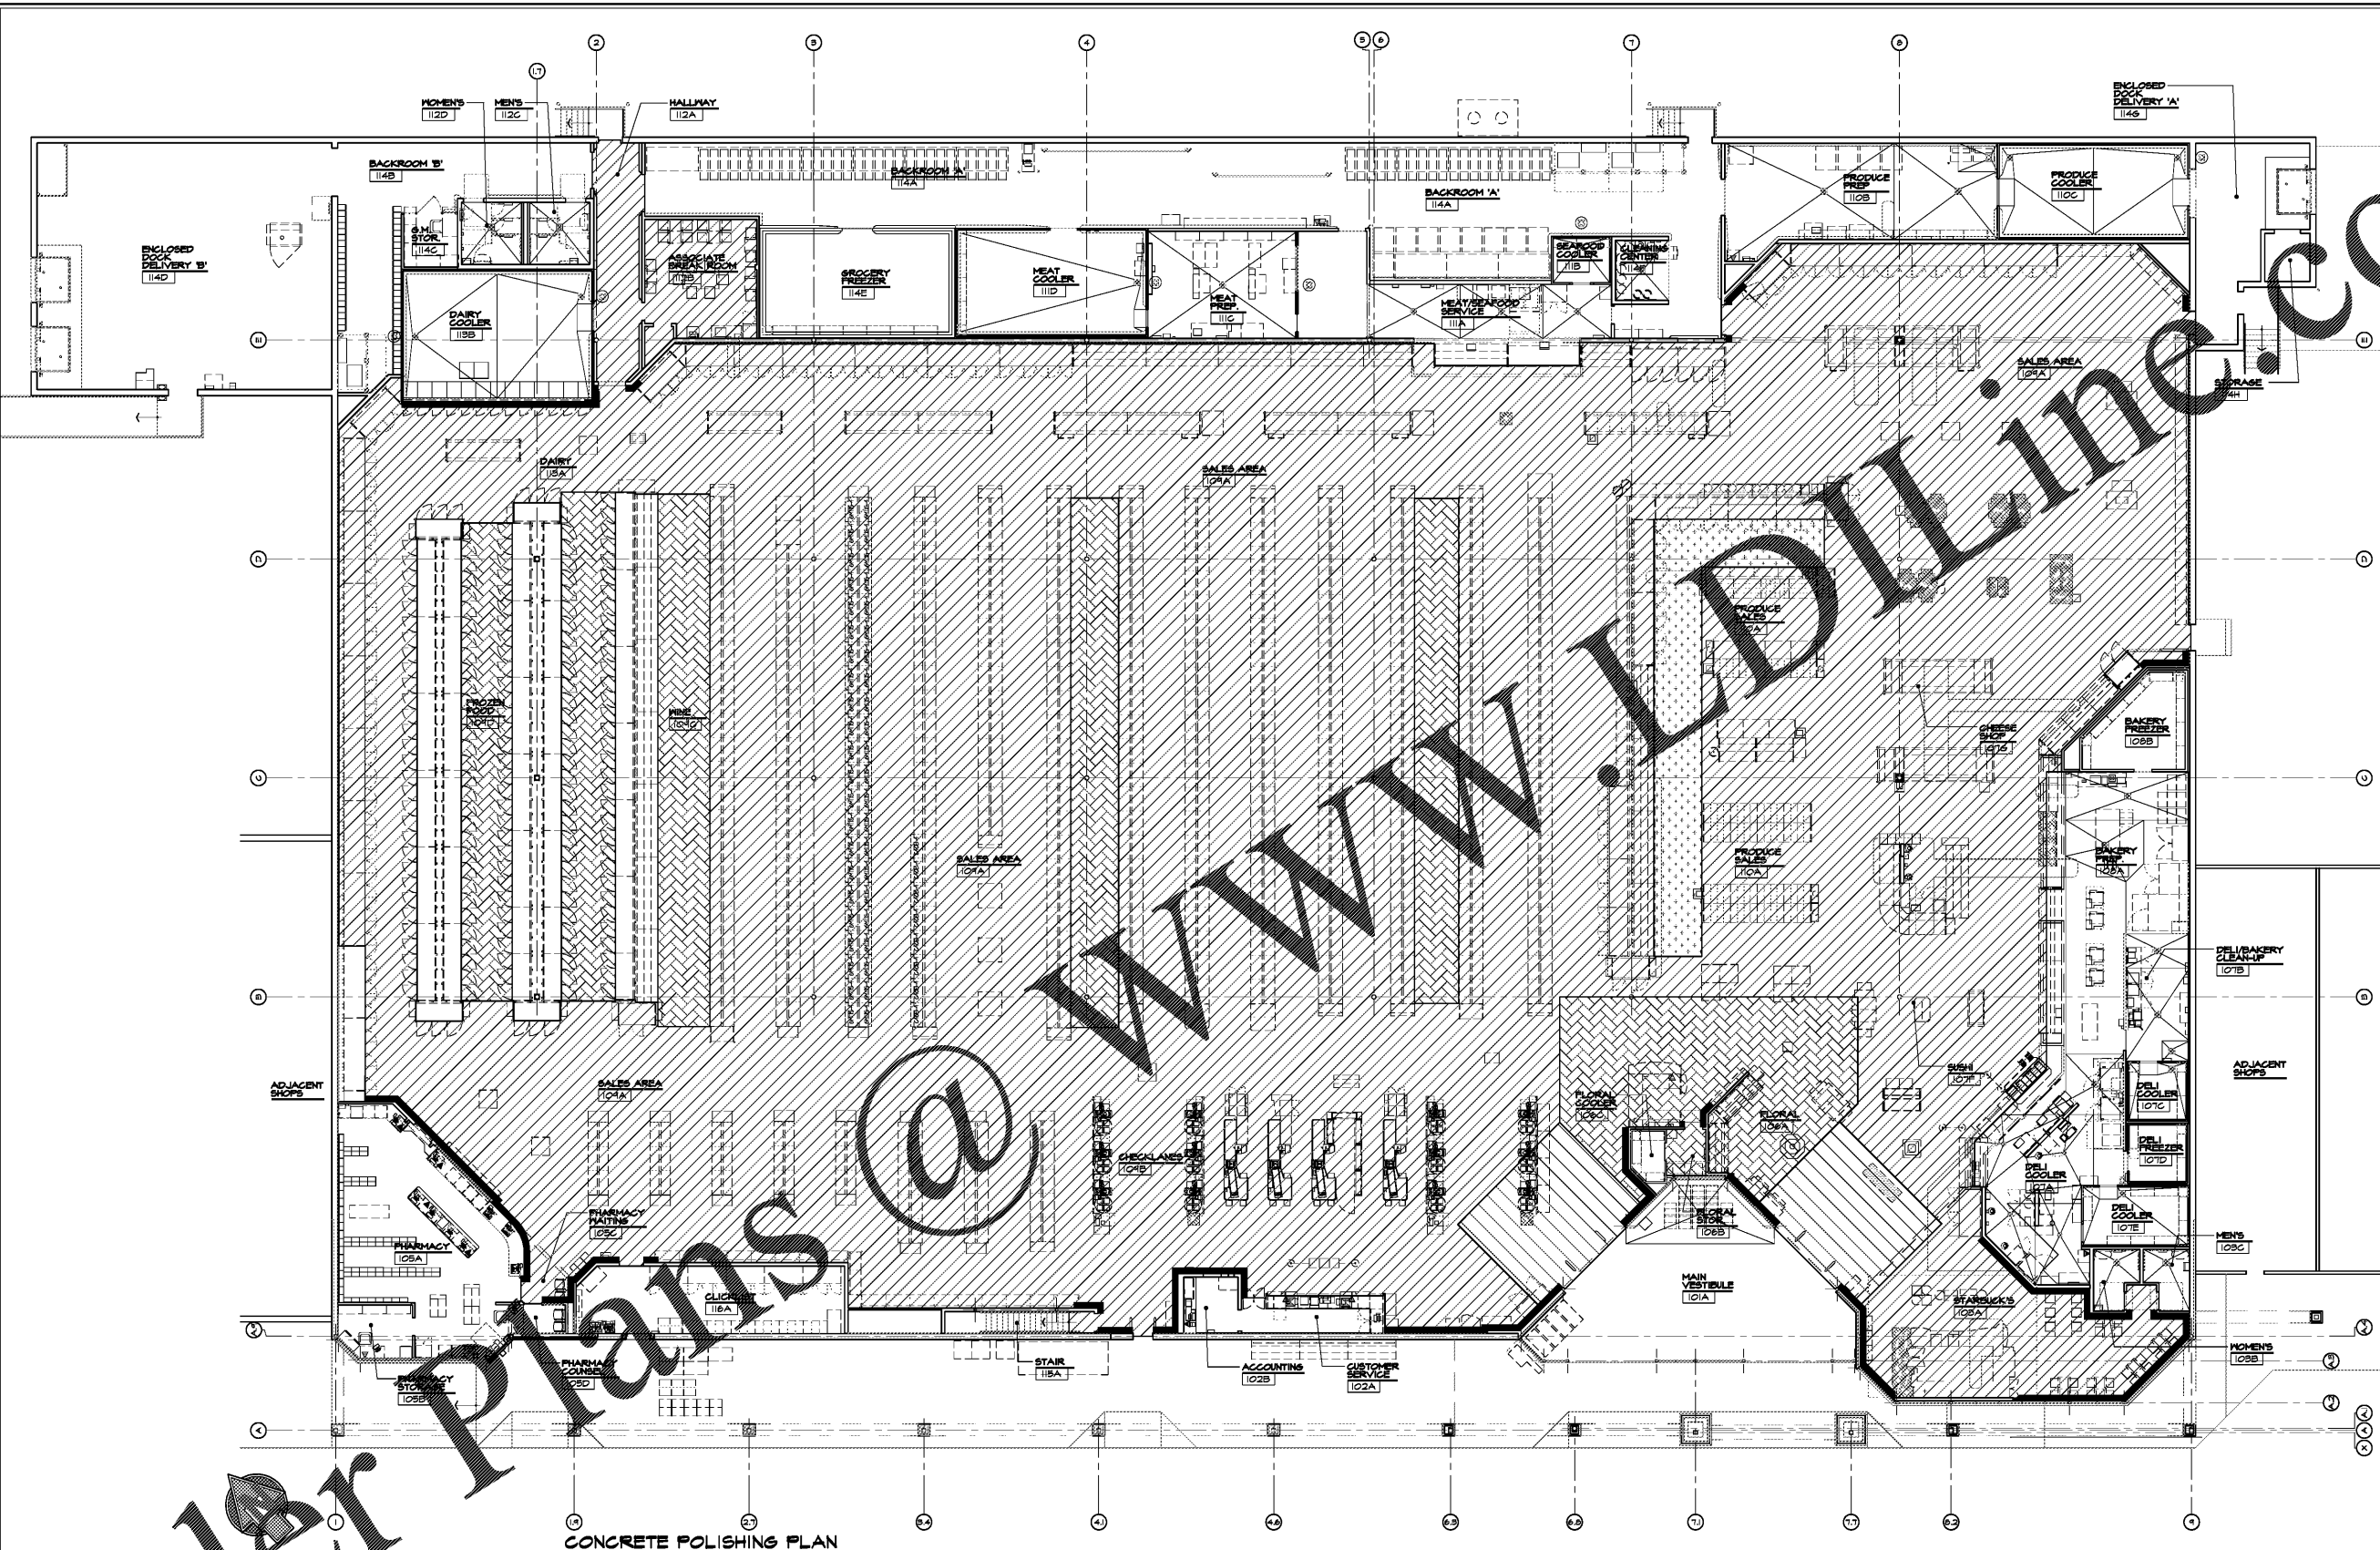

CONCRETE POLISHING PLAN
 SCALE: 3/32" = 1'-0"

HATCH PATTERN	PATTERN DESCRIPTION	SQ. FT.
[Diagonal Hatching]	SALT PROTECTION TREATMENT	462 SQ. FT.
[Cross-hatching]	STANDARD CONCRETE POLISHING	50,355 SQ. FT.
[Dotted Pattern]	STAIN PROTECTION TREATMENT (AREA SHOWN FOR ESTIMATING PURPOSES. ACTUAL LOCATIONS TO BE DETERMINED BY KROGER P.M. AND MERCH. PLANS)	4,872 SQ. FT.
[Horizontal Hatching]	SLIP RESISTANT TREATMENT	745 SQ. FT.
[No Hatch]	HAND GRINDING	315' LINEAR FT.

COPYRIGHT
 All drawings, specifications and other information contained herein are the property of D&E DOLLA & FEWERS, ARCHITECTURE, INC. and shall remain the property of D&E DOLLA & FEWERS, ARCHITECTURE, INC. No part of this drawing may be reproduced or transmitted in any form or by any means electronic or mechanical, including photocopying, recording, or by any information storage and retrieval system, without the express written permission of D&E DOLLA & FEWERS, ARCHITECTURE, INC.
COPYRIGHT

ISSUE DATE: JANUARY 29, 2018
 PROJECT NO: 217156
 SHEET NUMBER: **A1.5**